


STATE OF ILLINOIS  
DEPARTMENT OF TRANSPORTATION

F.A.I. #	SECTION	COUNTY	TOTAL SHEETS	SHEET NO.
24	#	JOHNSON	150	124
STA.	TO STA.			
FED. ROAD DIST. NO.	ILLINOIS	FED. AID PROJECT		
		* BSMART FY04-3 98836		

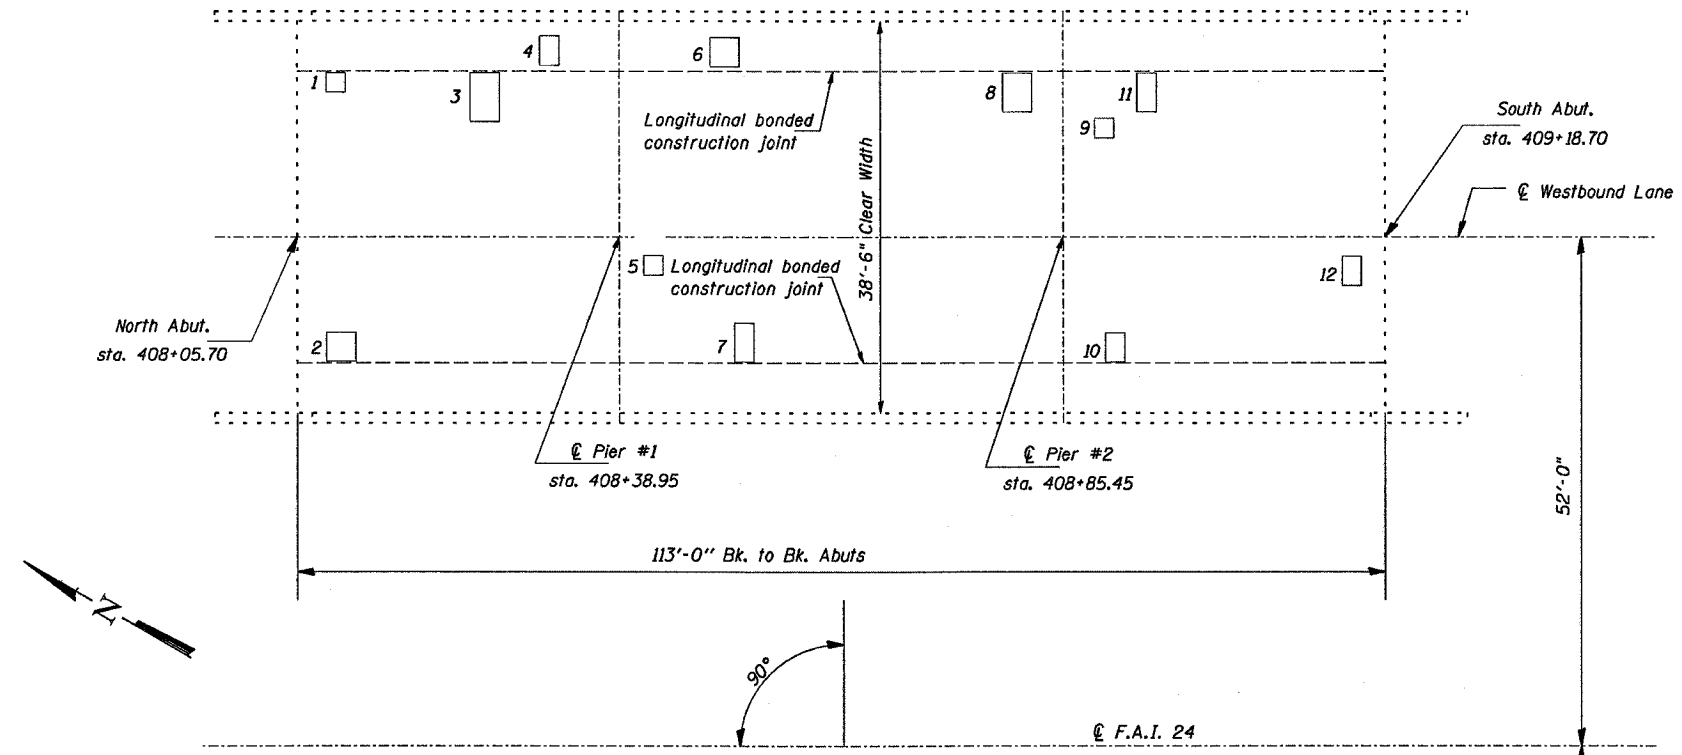

NUMBER	LENGTH (FT)	WIDTH (FT)	AREA (SQ YD)
1	2	2	0.4
2	3	3	1
3	3	5	1.7
4	2	3	0.7
5	2	2	0.4
6	3	3	1
7	2	4	0.9
8	3	4	1.3
9	2	2	0.4
10	2	3	0.7
11	2	4	0.9
12	2	3	0.7
13	2	3	0.7
14	2	4	0.9
15	3	3	1
16	2	2	0.4
17	2	4	0.9
18	3	4	1.3
19	2	2	0.4
20	3	5	1.7
21	3	3	1
22	2	3	0.7
23	2	2	0.4
24	2	3	0.7


BILL OF MATERIAL

Item	Unit	Total	0041	0042
Deck Slab Repair (Partial Depth)	Sq. Yd.	20	10	10

Notes: Deck sounding was performed in July 2003.

Quantities shown in the plans for patching are estimates. The Resident Engineer will determine final patch locations and quantities in the field before bridge deck patching operations begin.

The Resident Engineer will mark the plan view for the deck repairs to be incorporated in the as built plans.

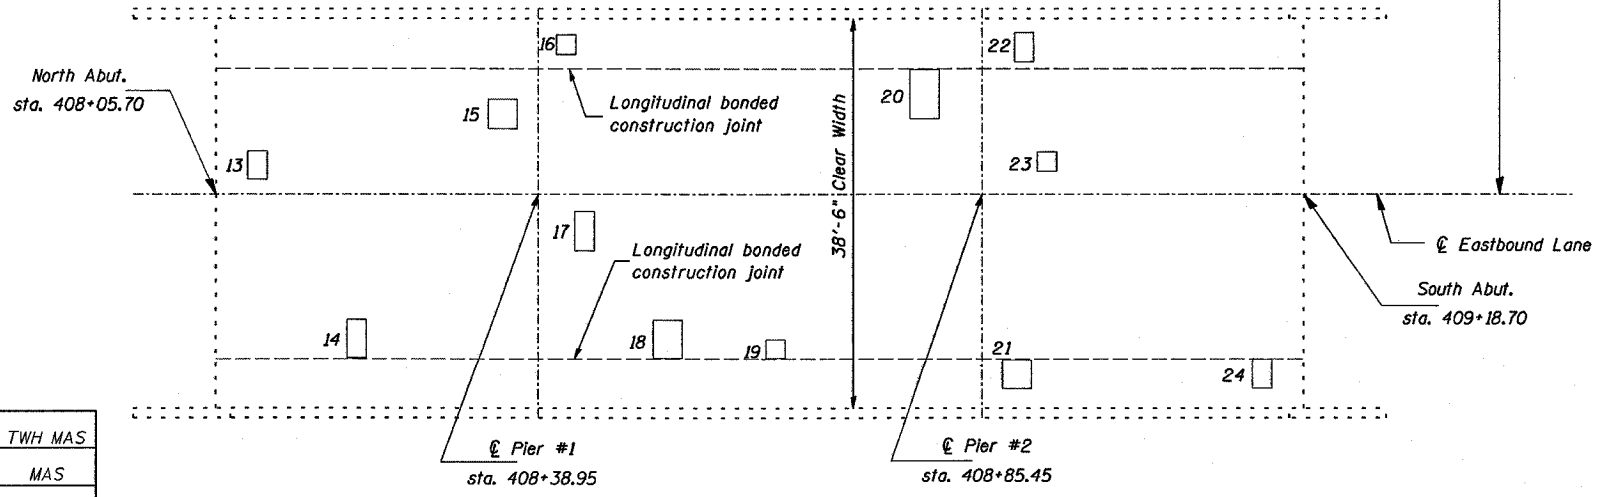

DECK PATCHING DETAILS  
JOHNSON COUNTY  
SN 044-0041 (EB)  
SN 044-0042 (WB)

DESIGNED	TWH MAS
CHECKED	MAS
DRAWN	JH TEB
CHECKED	TWH MAS