

STATE OF ILLINOIS
DEPARTMENT OF TRANSPORTATION


F.L.L. NO.	SECTION	COUNTY	TOTAL SHEETS	SHEET NO.
24	*	JOHNSON	150	135
STA.	TO STA.			
FED. ROAD DIST. NO.	ILLINOIS	FED. AID PROJECT		

* BSMART FY04-3
98836

Notes: Deck sounding was performed in July 2003.

Quantities shown in the plans for patching are estimates. The Resident Engineer will determine final patch locations and quantities in the field before bridge deck patching operations begin.

The Resident Engineer will mark the plan view for the deck repairs to be incorporated in the as built plans.

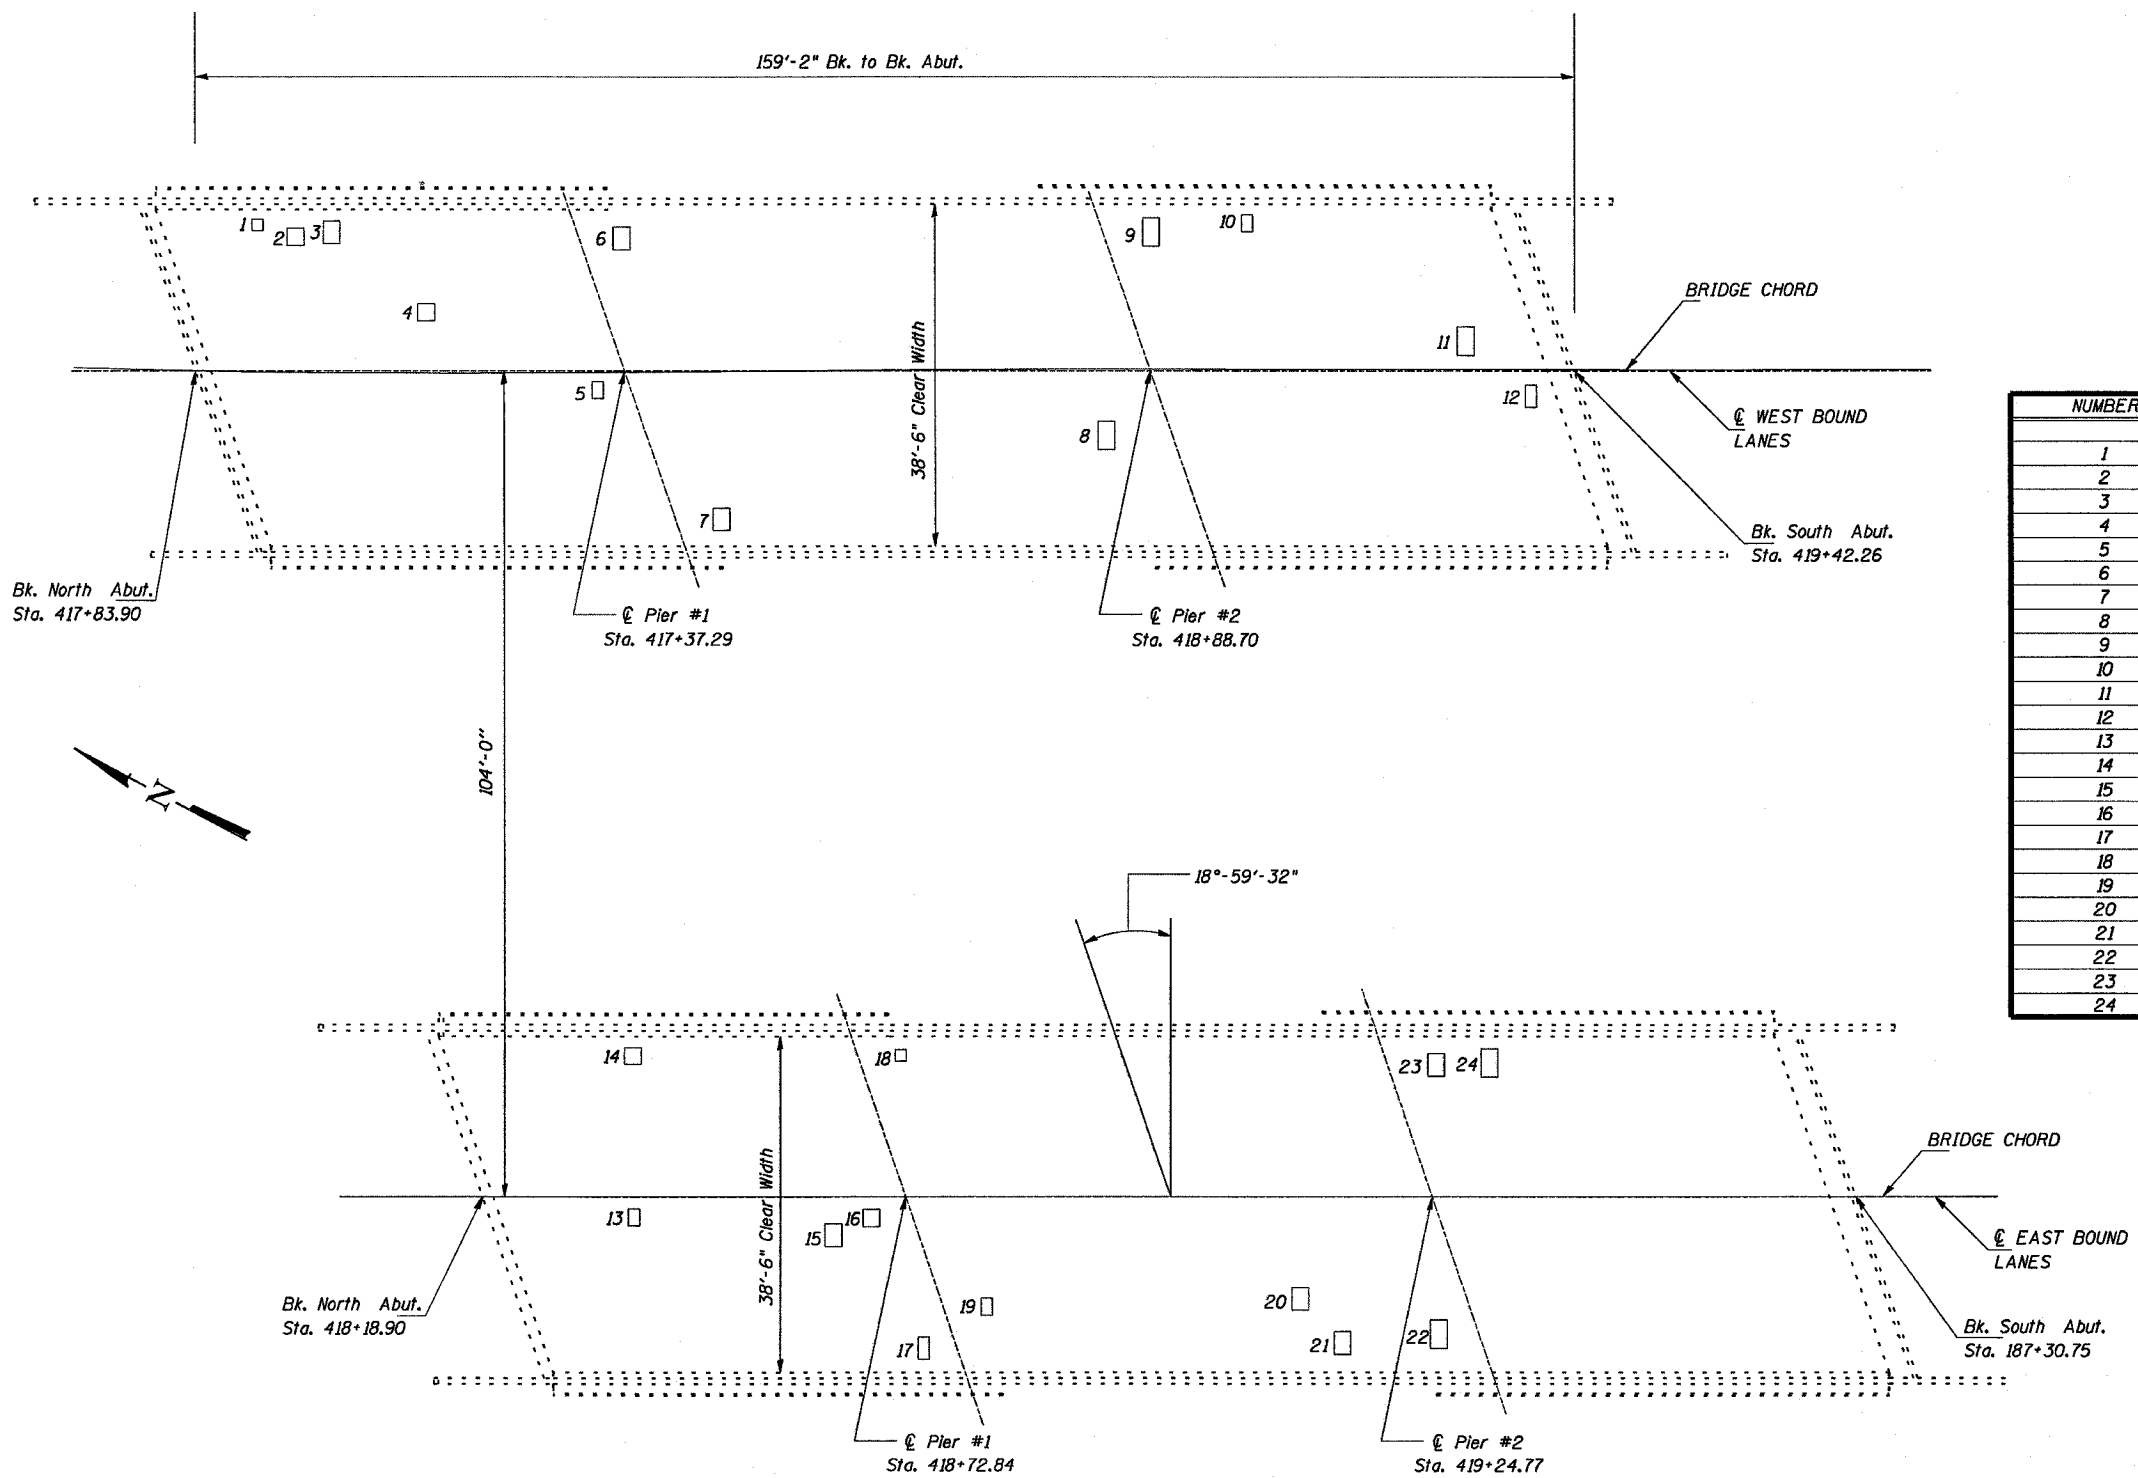

NUMBER	LENGTH (FT)	WIDTH (FT)	AREA (SQ YD)
1	2	2	0.4
2	3	3	1
3	3	4	1.3
4	3	3	1
5	2	3	0.7
6	3	4	1.3
7	3	4	1.3
8	3	5	1.7
9	3	5	1.7
10	2	3	0.7
11	3	5	1.7
12	2	4	0.9
13	2	3	0.7
14	3	3	1
15	3	4	1.3
16	3	3	1
17	2	4	0.9
18	2	2	0.4
19	2	3	0.7
20	3	4	1.3
21	3	4	1.3
22	3	5	1.7
23	3	4	1.3
24	3	5	1.7

BILL OF MATERIAL

Item	Unit	Total	0043	0044
Deck Slab Repair (Partial Depth)	Sq. Yd.	27	13.7	13.3

DECK PATCHING DETAILS
JOHNSON COUNTY
SN 044-0043 (WB)
SN 044-0044 (EB)

DESIGNED	TWH MAS
CHECKED	MAS
DRAWN	LD TEB
CHECKED	TWH MAS