


STATE OF ILLINOIS
DEPARTMENT OF TRANSPORTATION

ROUTE NO.	SECTION	COUNTY	TOTAL SHEETS	SHEET NO.
FAI 57 FAP 726	*	ALEXANDER	17	4

*D-9 HOAN DETAIL REPAIR FY 04-01

98846

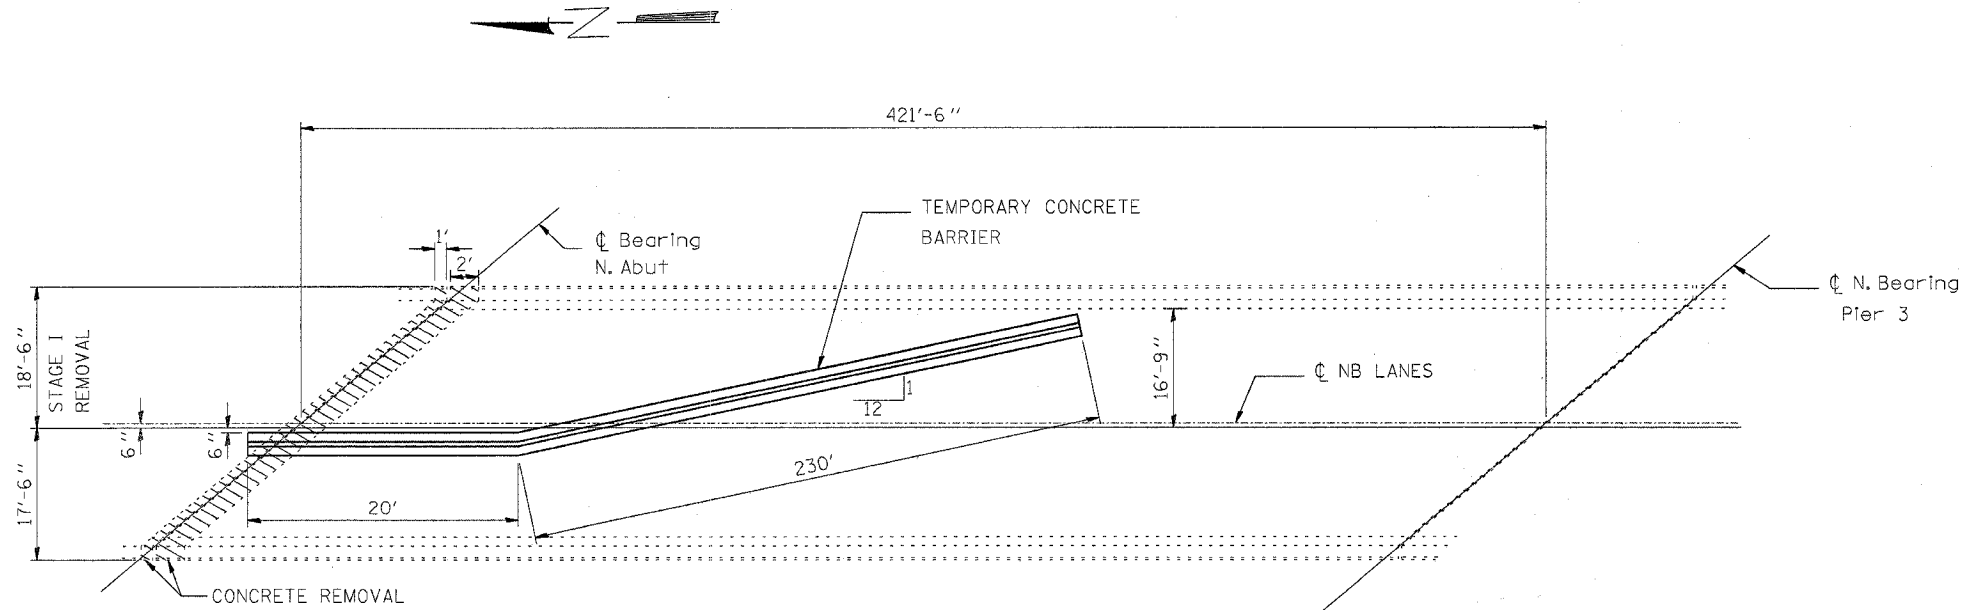

TYPICAL PLACEMENT OF TEMPORARY CONCRETE BARRIER
NORTH ABUTMENT

DESIGNED	RKG
CHECKED	CNT
DRAWN	RKG
CHECKED	CNT