



98846

STATE OF ILLINOIS
DEPARTMENT OF TRANSPORTATION

ROUTE NO.	SECTION	COUNTY	SHEET NO.	SHEET NO.
F.A.I. 57	(02-1B)I	ALEXANDER	8	17
FED. ROAD DIST. NO. 7	ILLINOIS	FED. AID PROJECT-		13 SHEETS

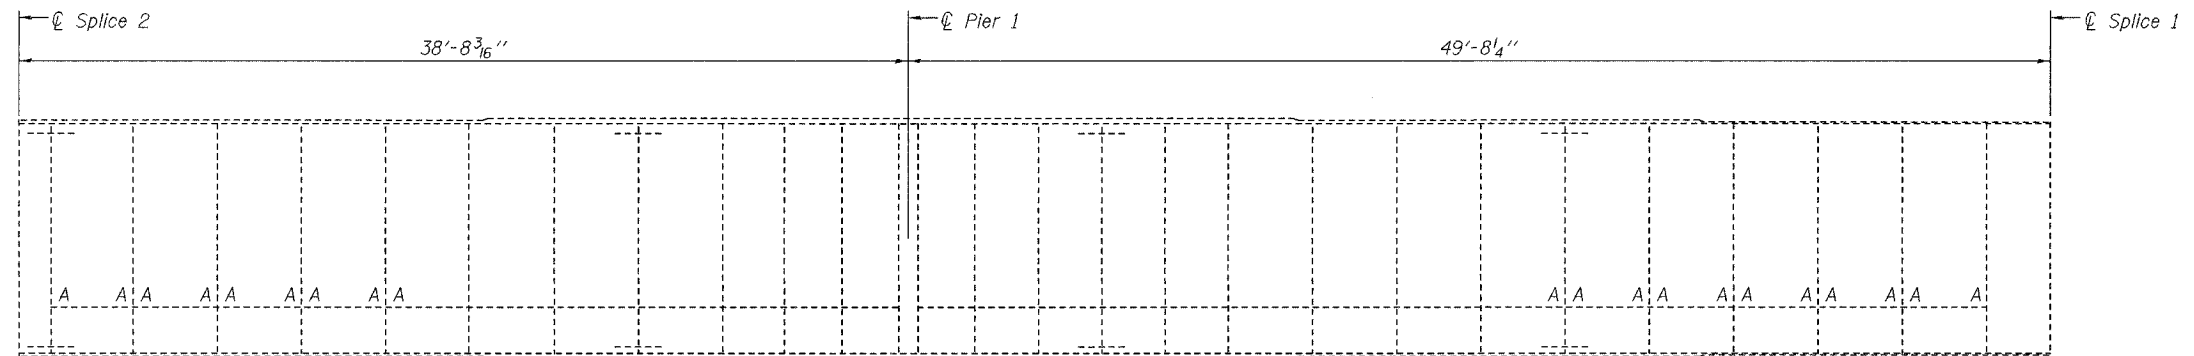

EAST GIRDER LOOKING EAST

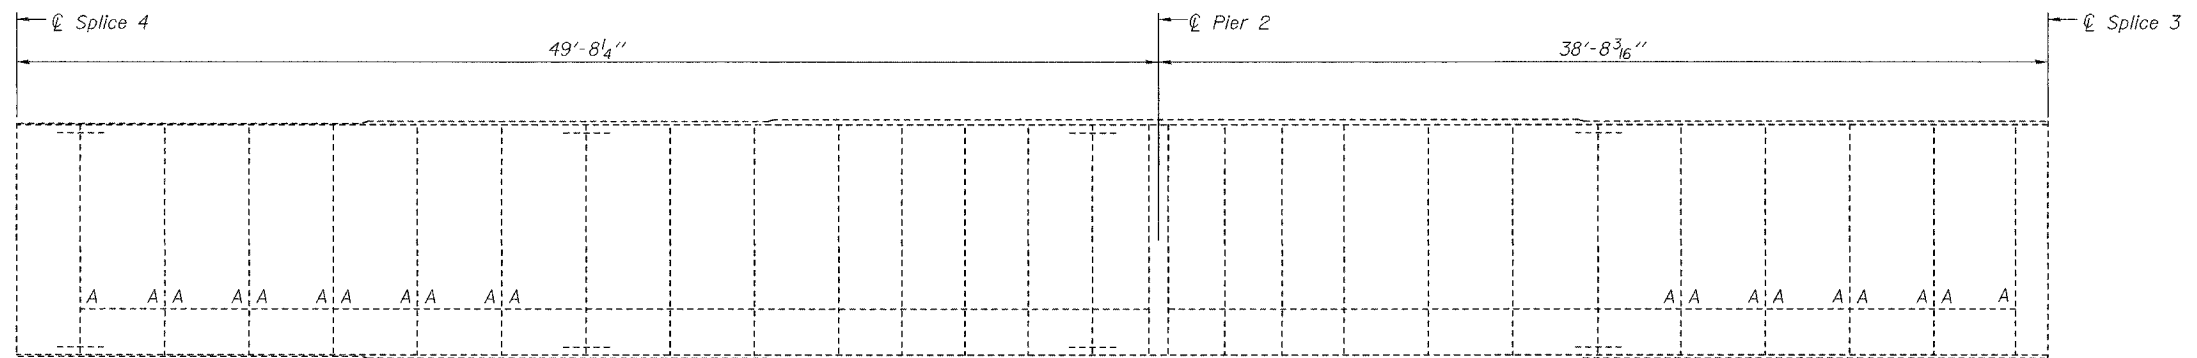

EAST GIRDER LOOKING EAST

GIRDER INSIDE ELEVATION SHOWING LOCATIONS FOR REPAIR DETAIL A

(Both structures)
For details & notes, see sheet 3 of 13.

DESIGNED	JSB
CHECKED	VHV
DRAWN	baliva
CHECKED	JSB VHV

MARCH 8, 2004

EXAMINED *John A. Morris*
ENGINEER OF STRUCTURAL SERVICES

PASSED
ENGINEER OF BRIDGES AND STRUCTURES

STIFFENER MODIFICATION DETAILS
I-57 OVER CACHE RIVER
F.A.I. RTE. 57 - SEC. (02-1B)I
ALEXANDER COUNTY
STATION 943+72.00
SN 002-0003 (NB) & 002-0004 (SB)