
STATE OF ILLINOIS DEPARTMENT OF TRANSPORTATION

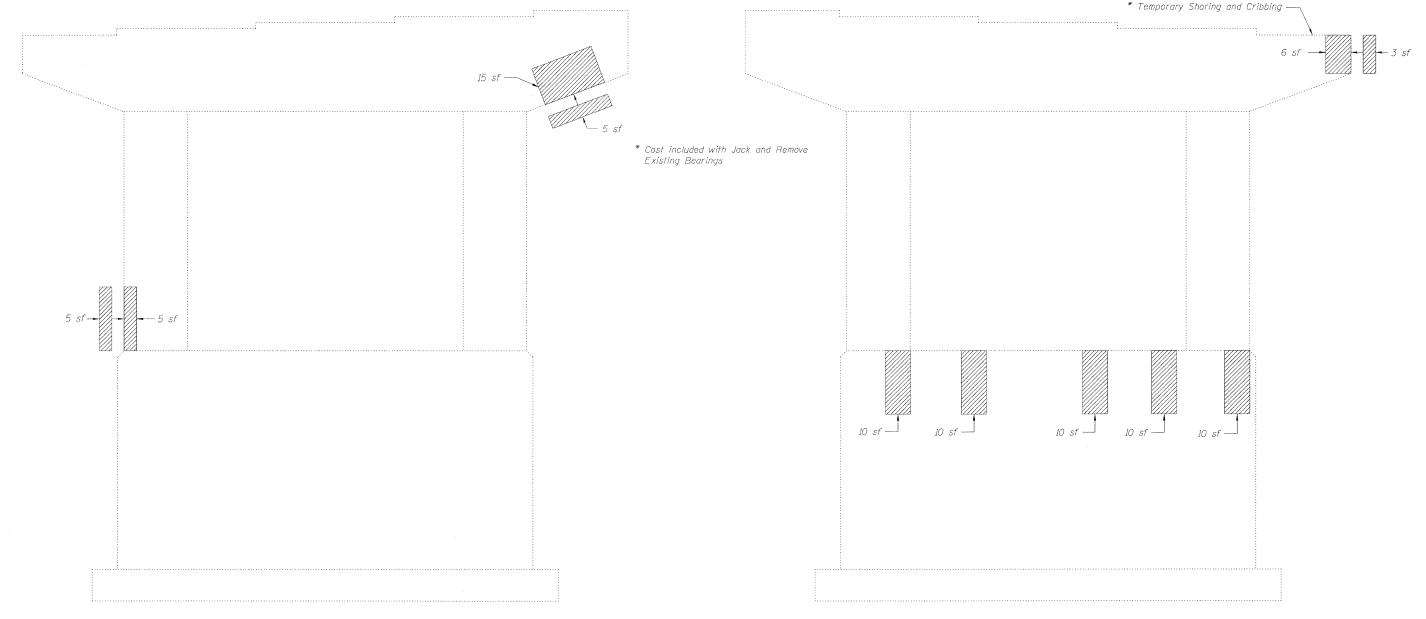

PIER 27 (North Face)

Temporary Shoring and Cribbing required to complete bearing replacement and/or Structural Repair of Concrete (Depth Equal to or Less Than 5 inches) shall not be paid for separately but shall be included in the cost of Jack and Remove Existing Bearings. When doing the pier repair and bearing replacement at the same time, the structure shall not be jacked up from the pier, the weight must be taken off the pier, in the area of the pier repair. Concrete must be cured to minimum strength for the repair before bearing can be replaced and weight put back on the pier, according to special provisions.

See Sheet 22 of 27 for Reactions.

Repair of the existing piers shall include but may not be limited to the areas shown.

The actual area to be repaired will be determined by the Engineer at the time of construction.

PIER 27 (South Face)

BILL OF MATERIAL

Ĭtem	Unit	Total
Structural Repair of Concrete (Depth equal to or less than 5 in.)	Sq. Ft.	89

LEGEND

Structural Repair of Concrete (Depth equal to or less than 5")

sf Square Feet

LIN ENGINEERING,LTD. SHEET NO.26 Consulting Engineers Chatham, Illinois

SECTION 330 462 X-B-I 27 SHEETS

F.A.P. RTE. TOTAL SHEET SHEETS NO. COUNTY 54 46 COOK CONTRACT NO. 60J37 ILLINOIS FED. AID PROJECT

PIER REPAIR (4 of 4)

STRUCTURE NO. 016-2407