
SHEET NO. 12LASALLE 143 73 26 SHEETS FAI 80

STATION 3886+74.90

STRUCTURE NO. 050-0249

#8 = 4'-6"

Contract # 66645

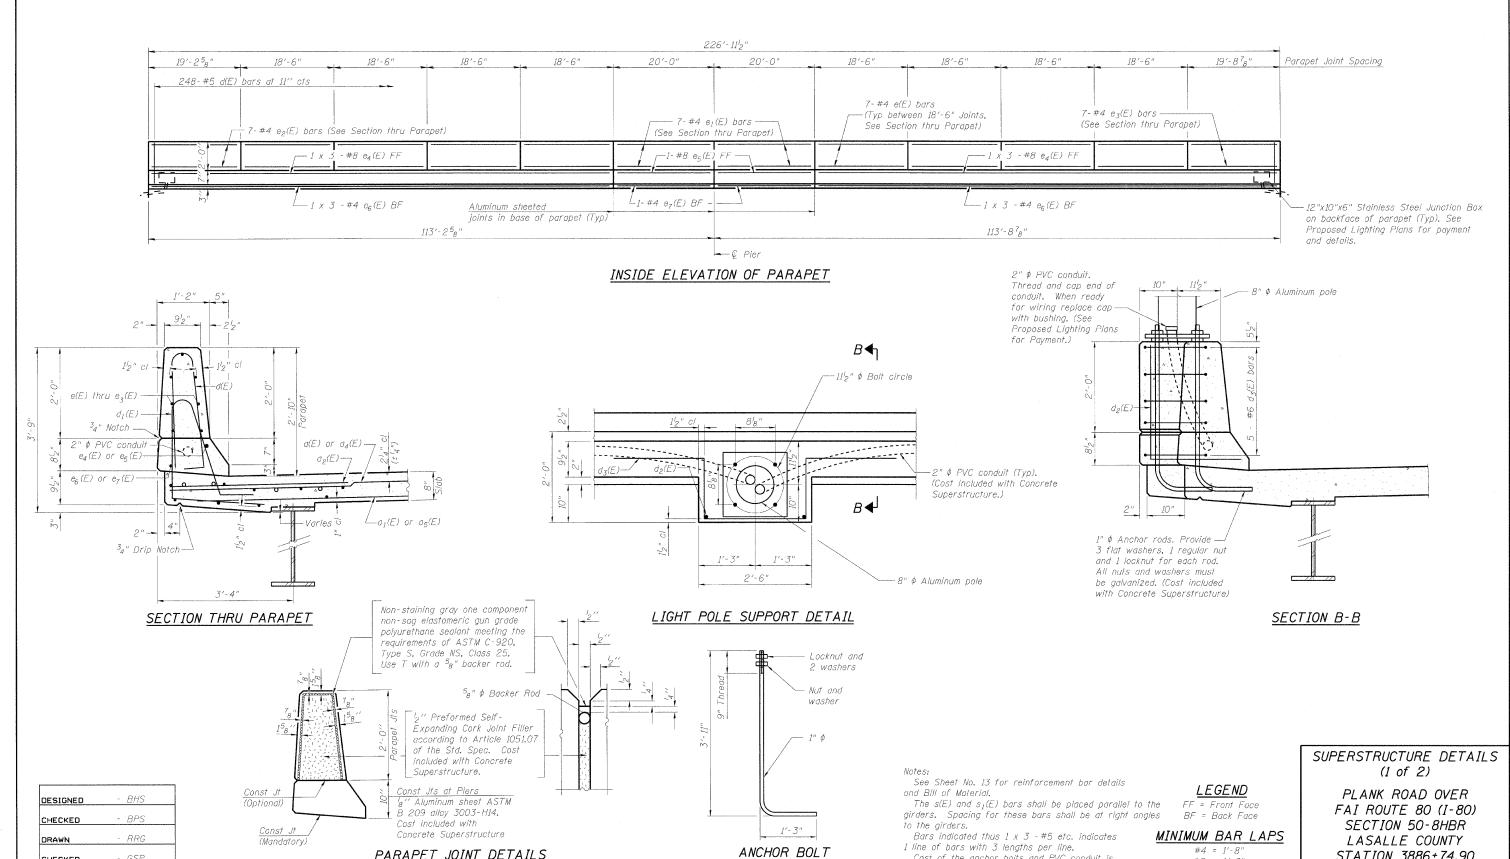

(ASTM F 1554 Grade 105)

Cost of the anchor bolts and PVC conduit is

included with Concrete Superstructure.

DATE VAME SCALE NAME PLOT FILE 1 PLOT USER

ENTRAN

CHECKED

PARAPET JOINT DETAILS