

## NOTES:

1. ALL NECESSARY REVISIONS TO THE WIRING SHOWN ON THIS SHEET SHALL BE MADE AT NO ADDITIONAL COST TO THE DEPARTMENT AND TO THE SATISFACTION OF THE ENGINEER.

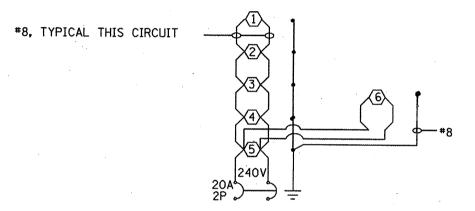

LIGHTING CKT 1 PROPOSED LIGHTING CONTROLLER NO. 1

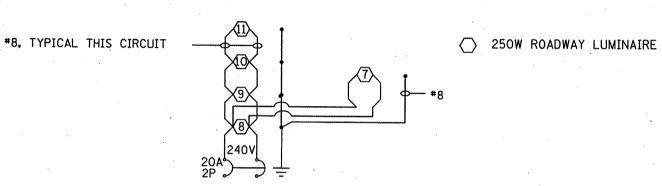

LIGHTING CKT 2 PROPOSED LIGHTING CONTROLLER NO. 1

CONTROLLER AT IL 125 AND IL 123

Rev. | 1 CV - | TOTAL | SHEETS | NO. | SH | ET | NO. | TOTAL | SHEETS | NO. | SH | ET | NO. | TOTAL | SHEETS | NO. | SHEETS | NO. | TOTAL | SHEETS | SHEETS | NO. | TOTAL | SHEETS | NO. | TOTAL | SHEETS | SHEETS | NO. | TOTAL | SHEETS | SHEET FILE NAME = REVISED -SECTION INTERSECTION LIGHTING DETAILS F.A.P. SECTION
67 105(RS-6) 106(RS-4) DRAWN - RTS REVISED -STATE OF ILLINOIS
DEPARTMENT OF TRANSPORTATION PLOT SCALE = 40.0000 '/ IN. CHECKED -REVISED PLOT DATE = Dec-18-2009 04:50:20PM DATE - 12-09-09 SCALE: 1" = 20' SHEET NO. 6 OF 9 SHEETS STA. . TO STA. .