

TRAFFIC CONTROL GENERAL NOTES

1. THE CONTRACTOR SHALL NOT MOUNT SIGNS ON EXISTING SIGNS.
2. CONTRACTOR SHALL MAINTAIN SATISFACTORY INGRESS AND EGRESS TO ADJACENT PROPERTIES THROUGHOUT THE CONSTRUCTION.
3. ALL TEMPORARY PAVEMENT MARKINGS SHALL BE PAVEMENT MARKING TAPE, TYPE IV.
4. REMOVAL OF TEMPORARY PAVEMENT MARKINGS SHALL BE PAID FOR AS TEMPORARY PAVEMENT MARKING REMOVAL.
5. EXISTING, CONFLICTING PAVEMENT MARKINGS SHALL BE REMOVED. THIS WORK SHALL BE PAID FOR AS PAVEMENT MARKING REMOVAL - WATER BLASTING.
6. THE EXISTING PAVEMENT MARKINGS THAT HAVE BEEN REMOVED SHALL BE REPLACED. SEE PAVEMENT MARKING PLAN FOR TYPE.

7. NOTE DELETED
8. A MONO-DIRECTIONAL FLASHING AMBER BEACON SHALL BE MOUNTED ON THE FIRST TWO WARNING SIGNS ON EACH APPROACH.
9. TEMPORARY CONCRETE BARRIER SHALL BE PLACED AS SHOWN ON THE SUGGESTED TRAFFIC CONTROL AND PROTECTION PLAN AND IN CONJUNCTION WITH STANDARD 704001.

SUGGESTED STAGING AND MAINTENANCE OF TRAFFIC

CONSTRUCTION STAGING

STAGE I

SCARIFY BRIDGE ON EASTBOUND HALF OF BRIDGE, PLACE LATEX CONCRETE OVERLAY AND REPAIR BRIDGE JOINTS. REMOVE AND REPLACE COMBINATION CONCRETE CURB AND GUTTER ON RIGHT. ADJUST FRAMES AND LIDS ON RIGHT.

STAGE II

SCARIFY BRIDGE ON WESTBOUND HALF OF BRIDGE, PLACE LATEX CONCRETE OVERLAY AND REPAIR BRIDGE JOINTS. REMOVE AND REPLACE COMBINATION CONCRETE CURB AND GUTTER AND CONCRETE SIDEWALK ON LEFT. ADJUST FRAMES AND LIDS ON LEFT.

OVERLAY APPROACH SLABS AND EXISTING PAVEMENT AT THE END OF STAGE II.

MAINTENANCE OF TRAFFIC



STAGE I

UTILIZE IDOT HIGHWAY STANDARD 701611. MAINTAIN TWO-LANE TWO-WAY TRAFFIC ON WESTBOUND PAVEMENT ACROSS BRIDGE. REMOVE CONFLICTING EXISTING PAVEMENT MARKINGS.


STAGE II

UTILIZE IDOT HIGHWAY STANDARD 701611. MAINTAIN TWO-LANE TWO-WAY TRAFFIC ON WESTBOUND PAVEMENT ACROSS BRIDGE. REMOVE CONFLICTING EXISTING PAVEMENT MARKINGS.

USE LANE CLOSURES TO OVERLAY APPROACH SLABS AND PAVEMENT AT THE END OF STAGE II UTILIZING HIGHWAY STANDARD 701606.


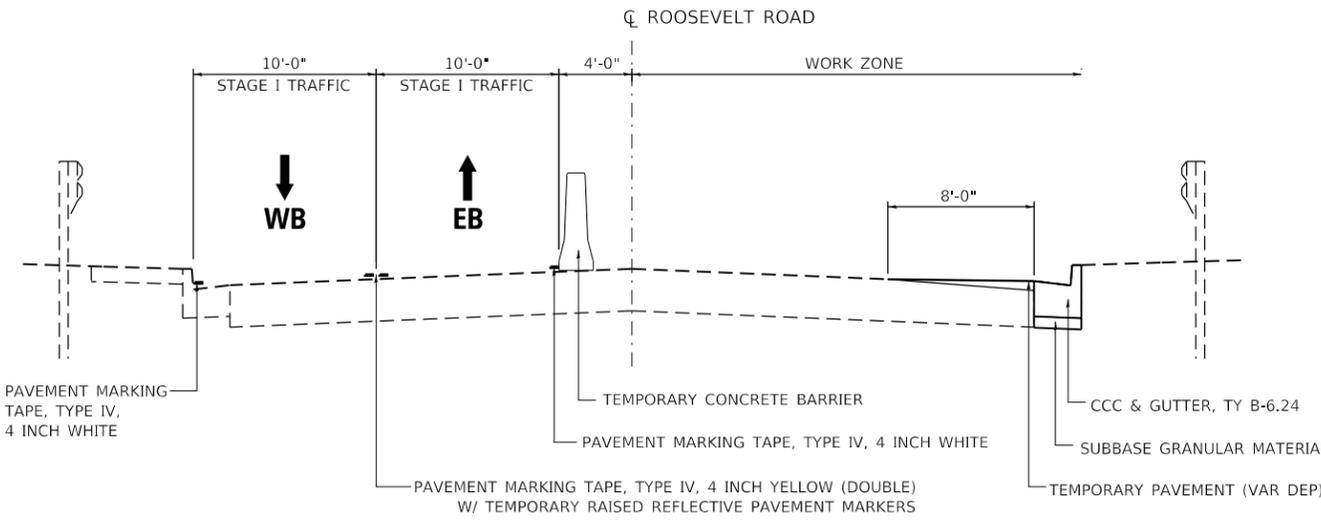
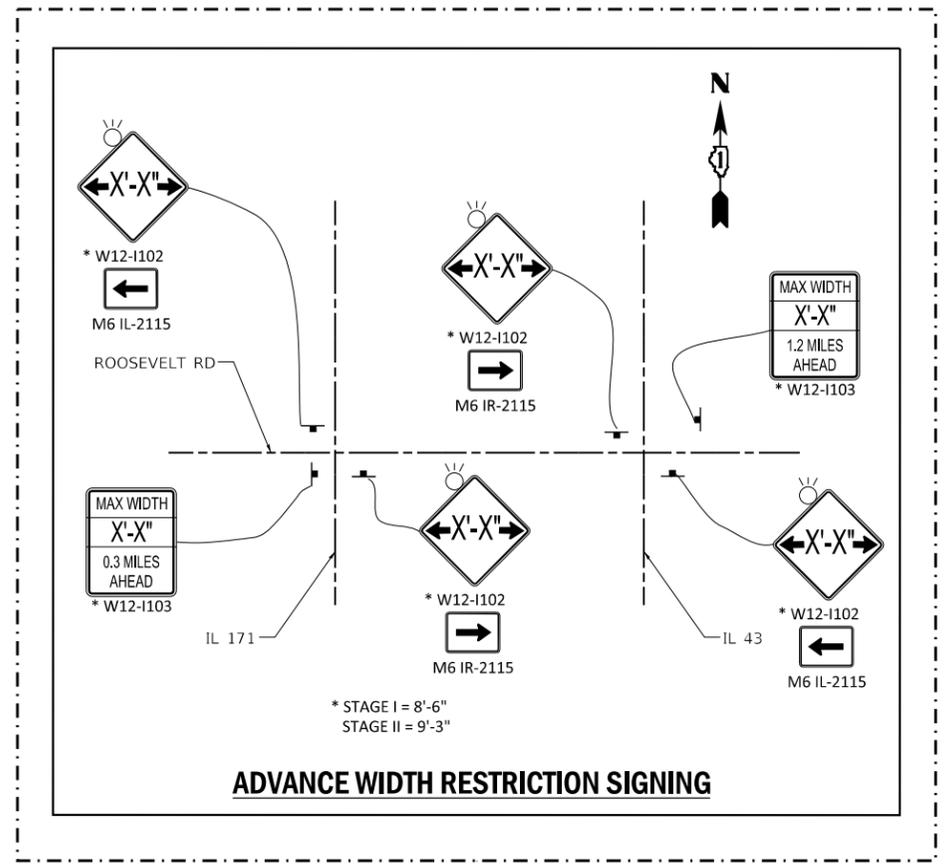


MAINTENANCE OF TRAFFIC – STAGE I
(THRU CURBED SECTION)

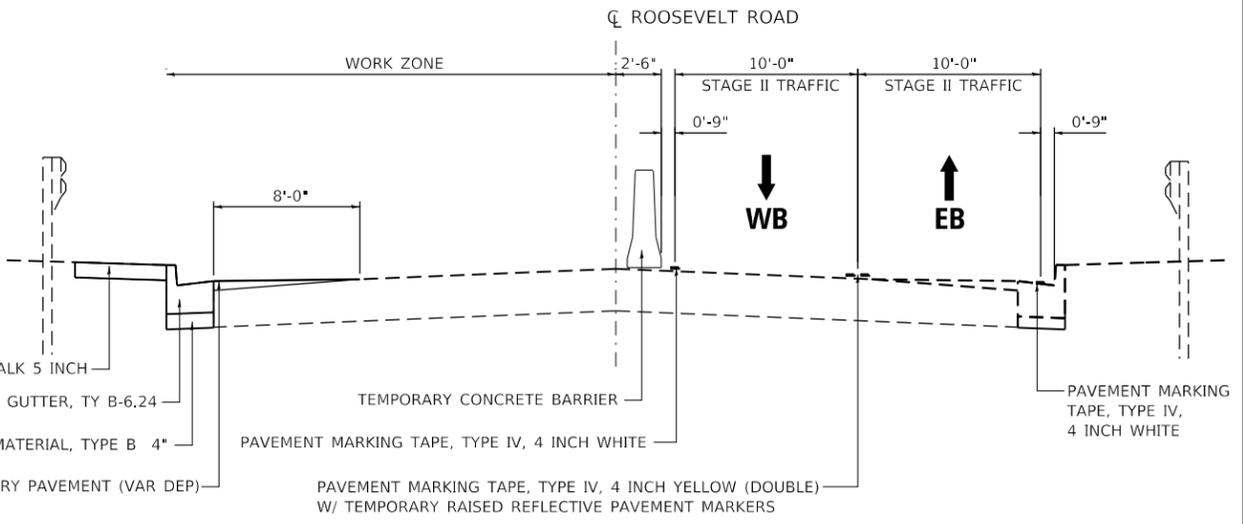


MAINTENANCE OF TRAFFIC – STAGE II
(THRU CURBED SECTION)

Δ REVISED SHEET 4/7/2021

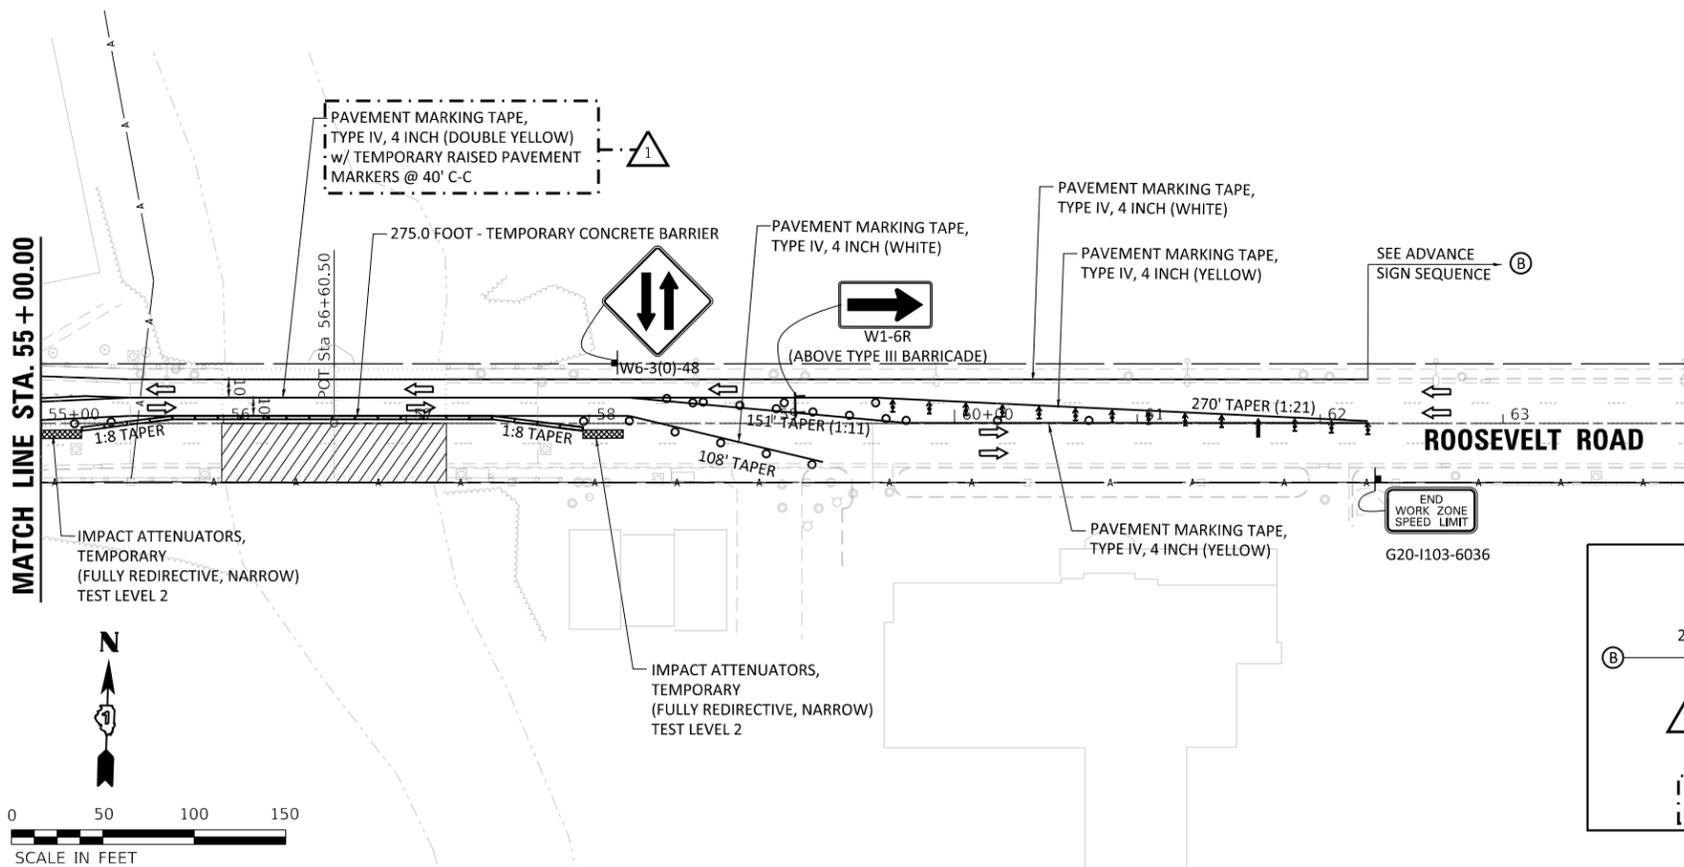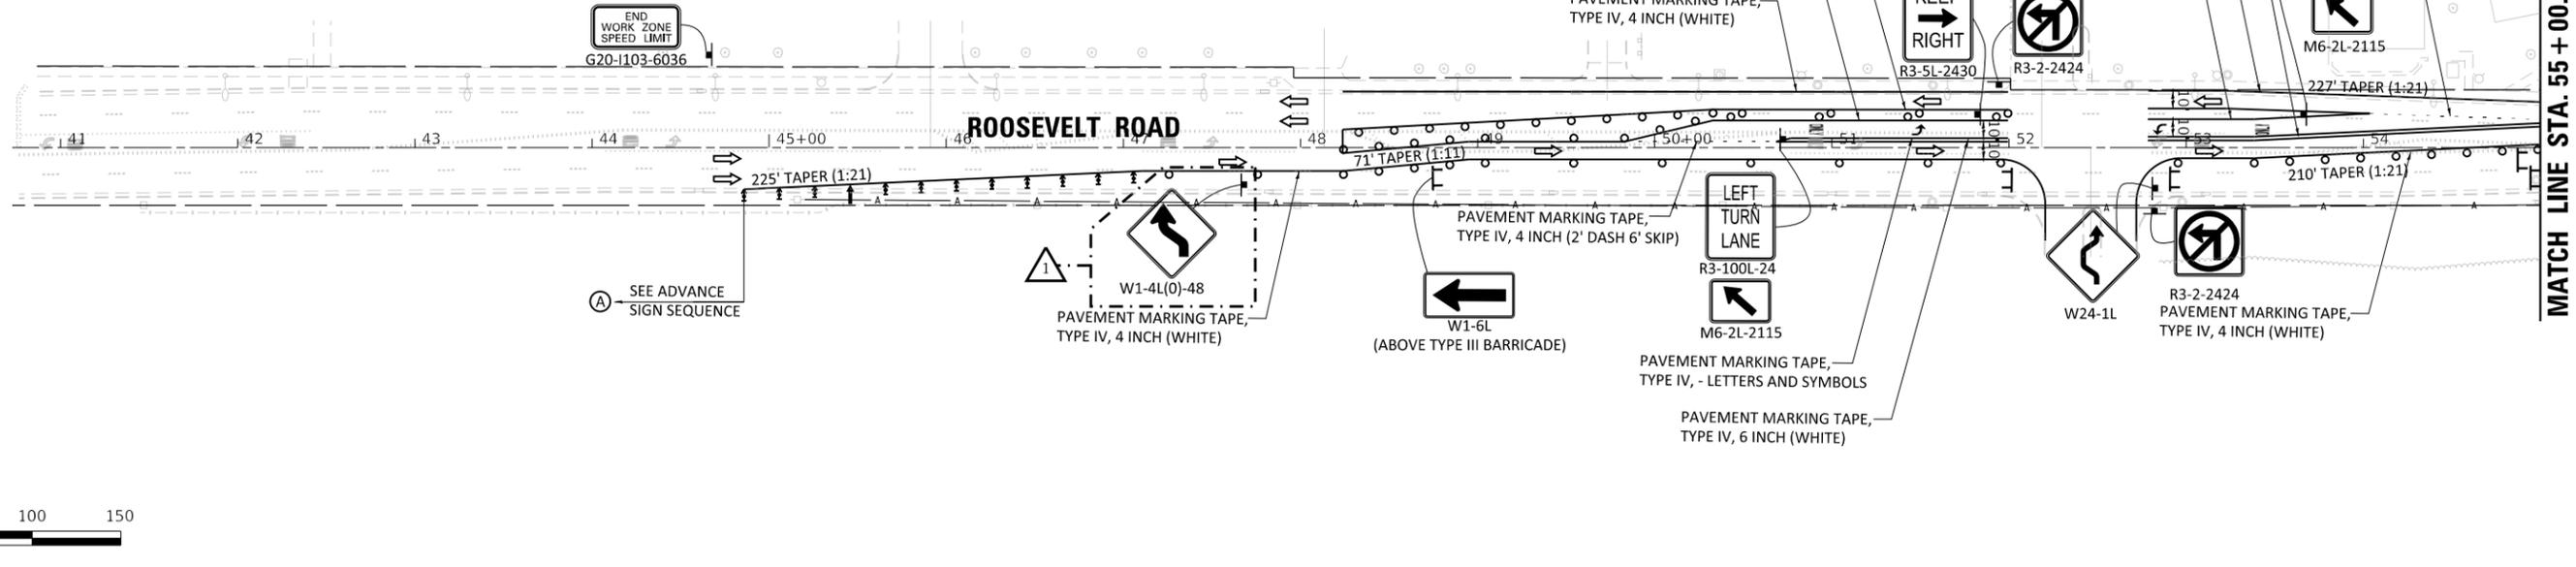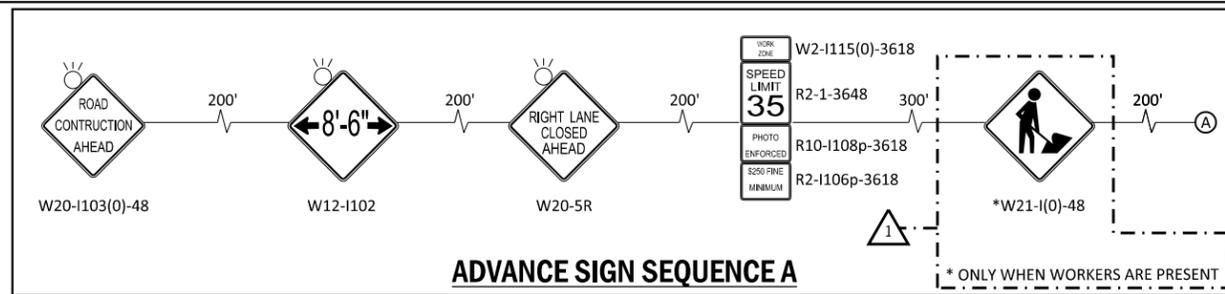

TRAFFIC CONTROL AND STAGING LEGEND

- TYPE II BARRICADE OR DRUMS @ 50 FT CENTERS ALONG TANGENT AND 20 FT CENTERS ALONG TANGENT
- ↑ DIRECTION INDICATOR BARRICADES @ 20' C-C WITH STEADY BURN LIGHTS
- ▬ TYPE III BARRICADES WITH FLASHING BURNING LIGHTS
- ▨ WORK AREA
- ↑ ARROW BOARD
- ⊥ SIGN
- ▩ IMPACT ATTENUATOR, TEMPORARY (FULLY REDIRECTIVE, NARROW), TEST LEVEL 2
- ▬ TEMPORARY CONCRETE BARRIER WALL WITH DOUBLE SIDED TYPE C CRYSTAL MARKERS

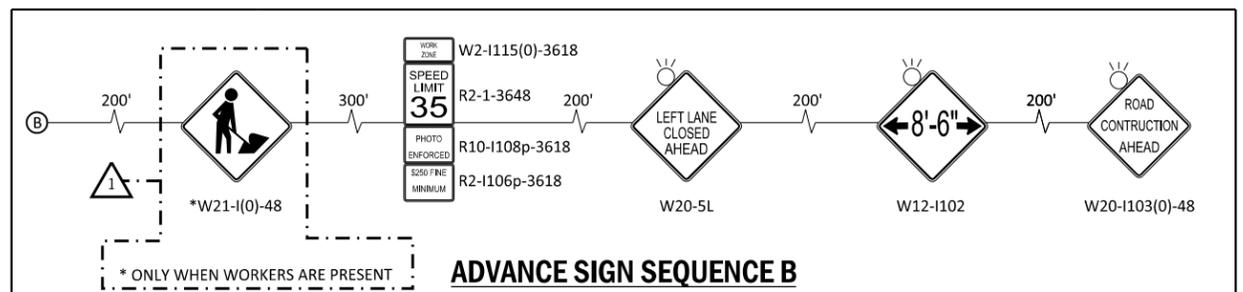

design firm
no. 184001036
whks
engineers • planners • land surveyors




USER NAME = rfallender	DESIGNED - RKA	REVISED Δ 03-24-21 RKA
PLOT SCALE = 100,0000' / in.	CHECKED - SDS	REVISED
PLOT DATE = 3/24/2021	DRAWN - GSI	REVISED
	CHECKED - RKA	REVISED

**STATE OF ILLINOIS
DEPARTMENT OF TRANSPORTATION**

**MAINTENANCE OF TRAFFIC – STAGE I
ROOSEVELT ROAD OVER DES PLAINES RIVER**
SCALE: 1"=50' SHEET 1 OF 1 SHEETS STA. 54+00.00 TO STA. 59+00.00




F.A.P. RTE. 347	SECTION 202-159-BR	COUNTY COOK	TOTAL SHEETS 41	SHEET NO. 12
CONTRACT NO. 62M40				
ILLINOIS FED. AID PROJECT				

REVISD SHEET 4/7/2021

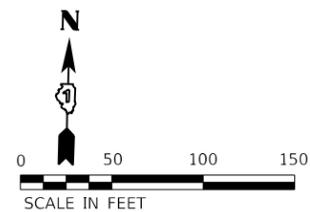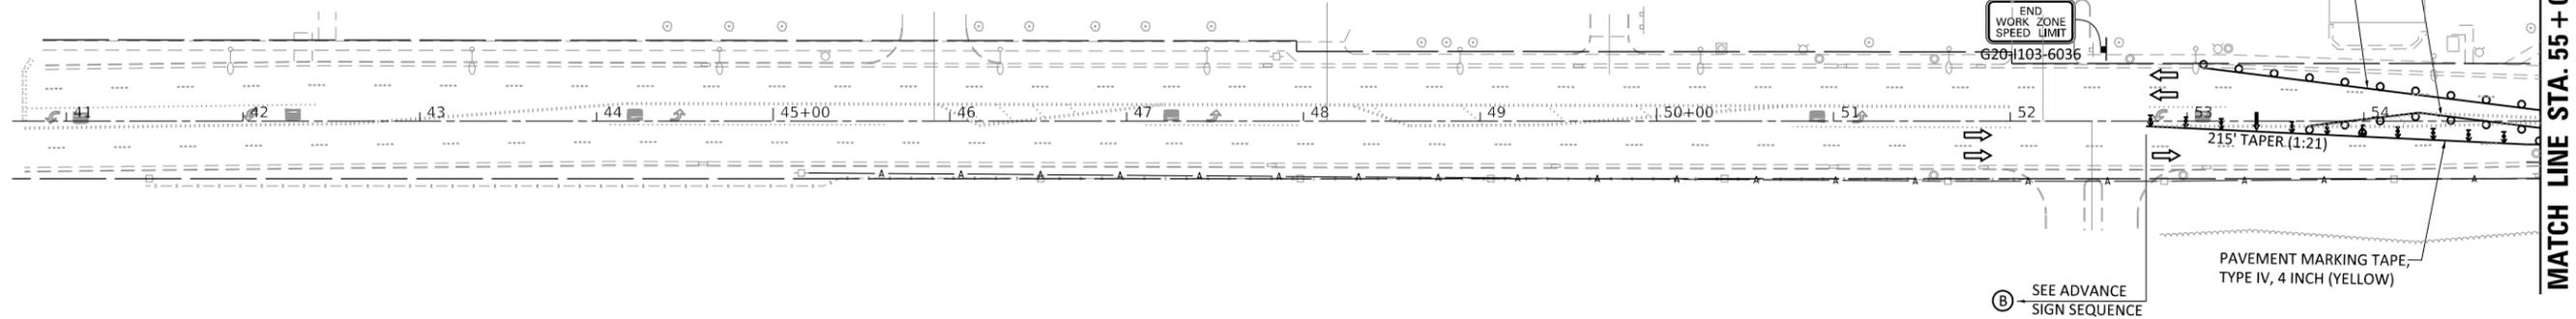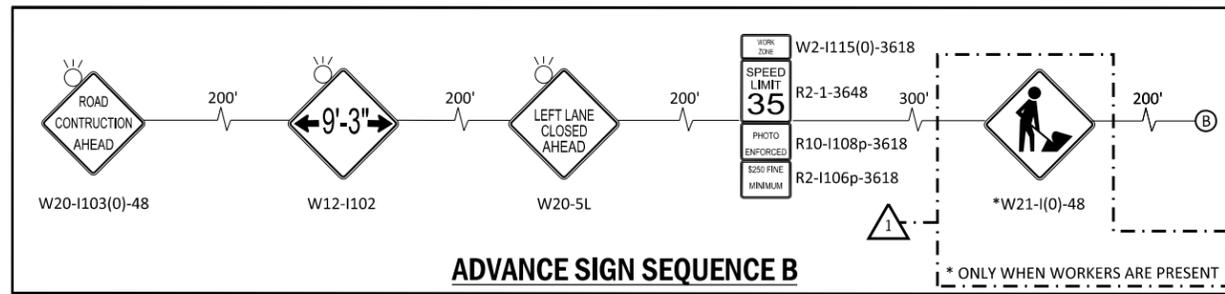

TRAFFIC CONTROL AND STAGING LEGEND

- TYPE II BARRICADE OR DRUMS @ 50 FT CENTERS ALONG TANGENT AND 20 FT CENTERS ALONG TANGENT
- ⚡ DIRECTION INDICATOR BARRICADES @ 20' C-C WITH STEADY BURN LIGHTS
- ⌄ TYPE III BARRICADES WITH FLASHING BURNING LIGHTS
- ▨ WORK AREA
- ↑ ARROW BOARD
- ⌄ SIGN
- ▨ IMPACT ATTENUATOR, TEMPORARY (FULLY REDIRECTIVE, NARROW), TEST LEVEL 2
- TEMPORARY CONCRETE BARRIER WALL WITH DOUBLE SIDED TYPE C CRYSTAL MARKERS

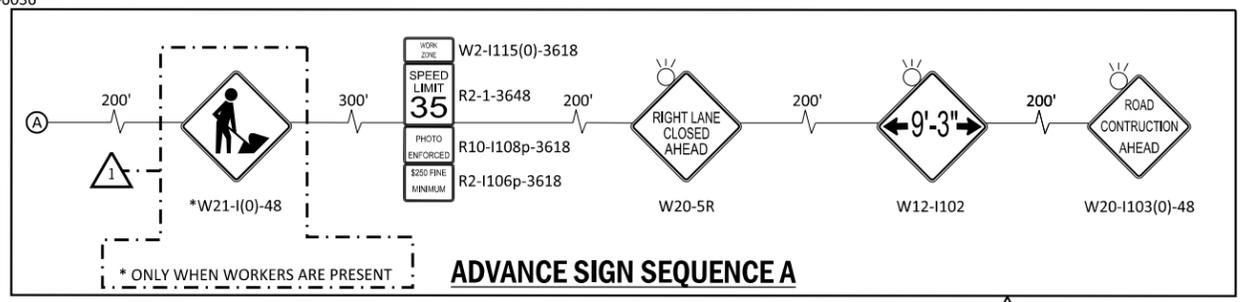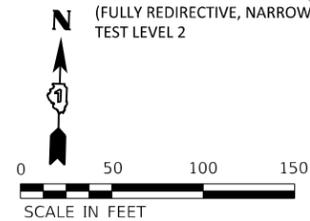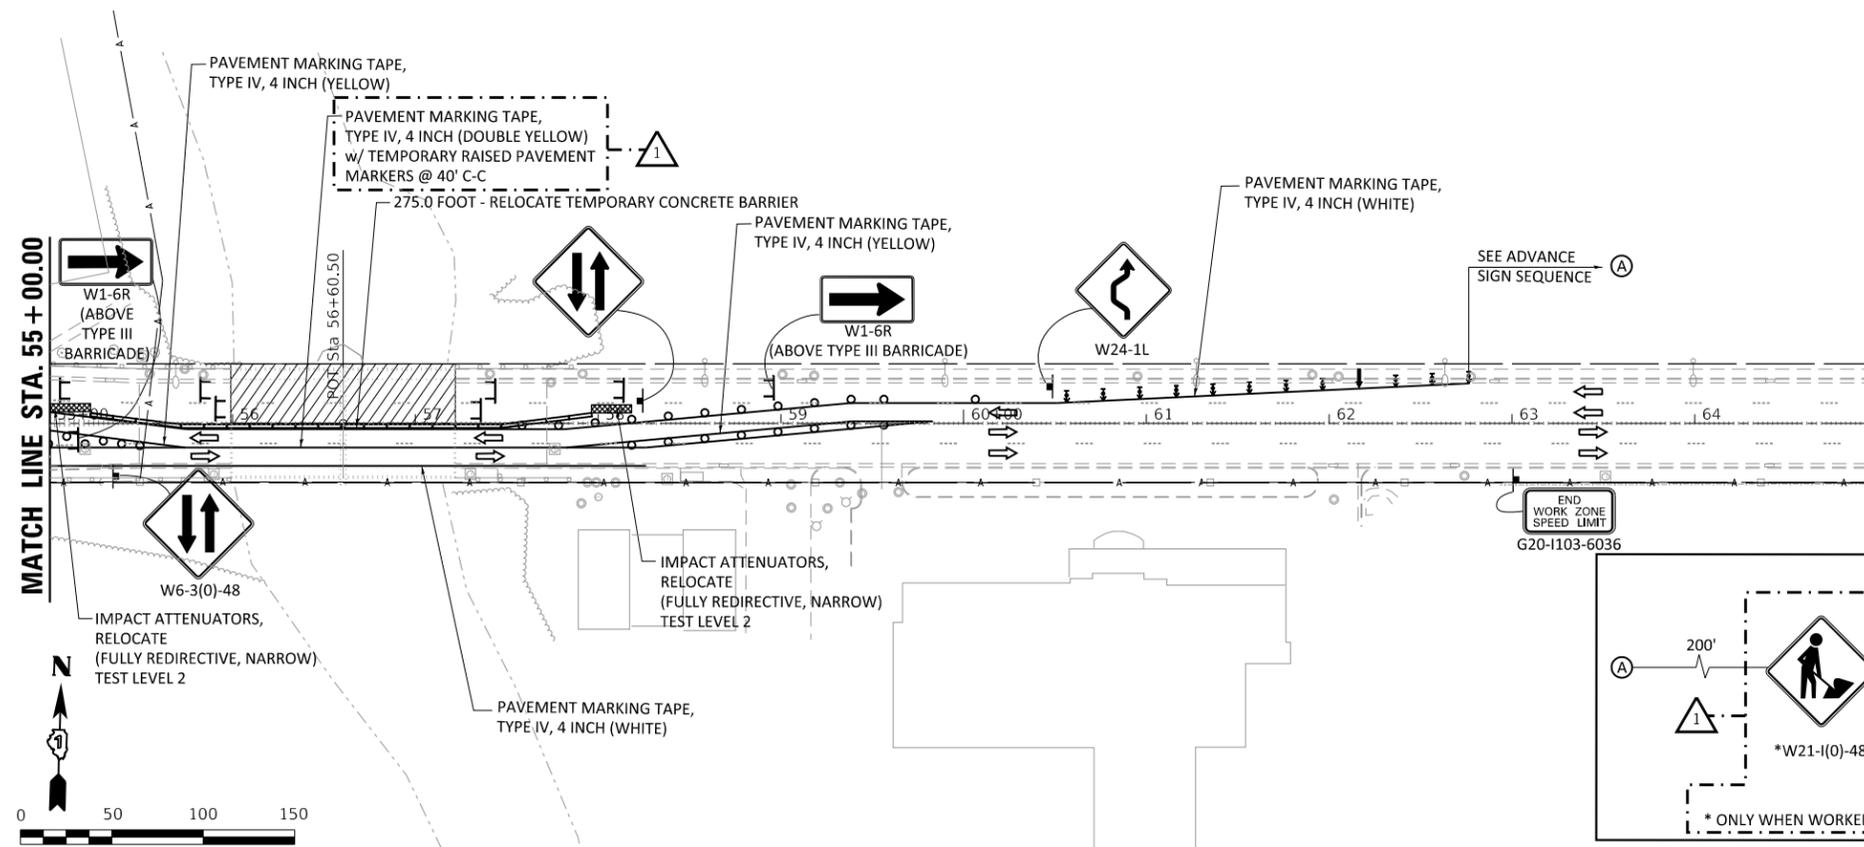

design firm
no. 184001036

engineers • planners • land surveyors

USER NAME = SOPERATORS	DESIGNED - RKA	REVISED Δ 03-24-21 RKA
	CHECKED - SDS	REVISED
PLOT SCALE = 100,0000' / in.	DRAWN - GSI	REVISED
PLOT DATE = 3/24/2021	CHECKED - RKA	REVISED

**STATE OF ILLINOIS
DEPARTMENT OF TRANSPORTATION**

**MAINTENANCE OF TRAFFIC - STAGE II
ROOSEVELT ROAD OVER DES PLAINES RIVER**

SCALE: 1"=50' SHEET 1 OF 1 SHEETS STA. 54+00.00 TO STA. 59+00.00

F.A.P. RTE. 347	SECTION 2020-159-BR	COUNTY COOK	TOTAL SHEETS 41	SHEET NO. 13
CONTRACT NO. 62M40				
ILLINOIS FED. AID PROJECT				

REVISOR 1 REVISED SHEET 4/7/2021