


F.A.P. RTE.	SECTION	COUNTY	TOTAL SHEETS	SHEET NO.
351	3277R	COOK	541	71
STA.		TO STA.		
FED. ROAD DIST. NO.		ILLINOIS FED. AID PROJECT		

CONTRACT NO. 60774

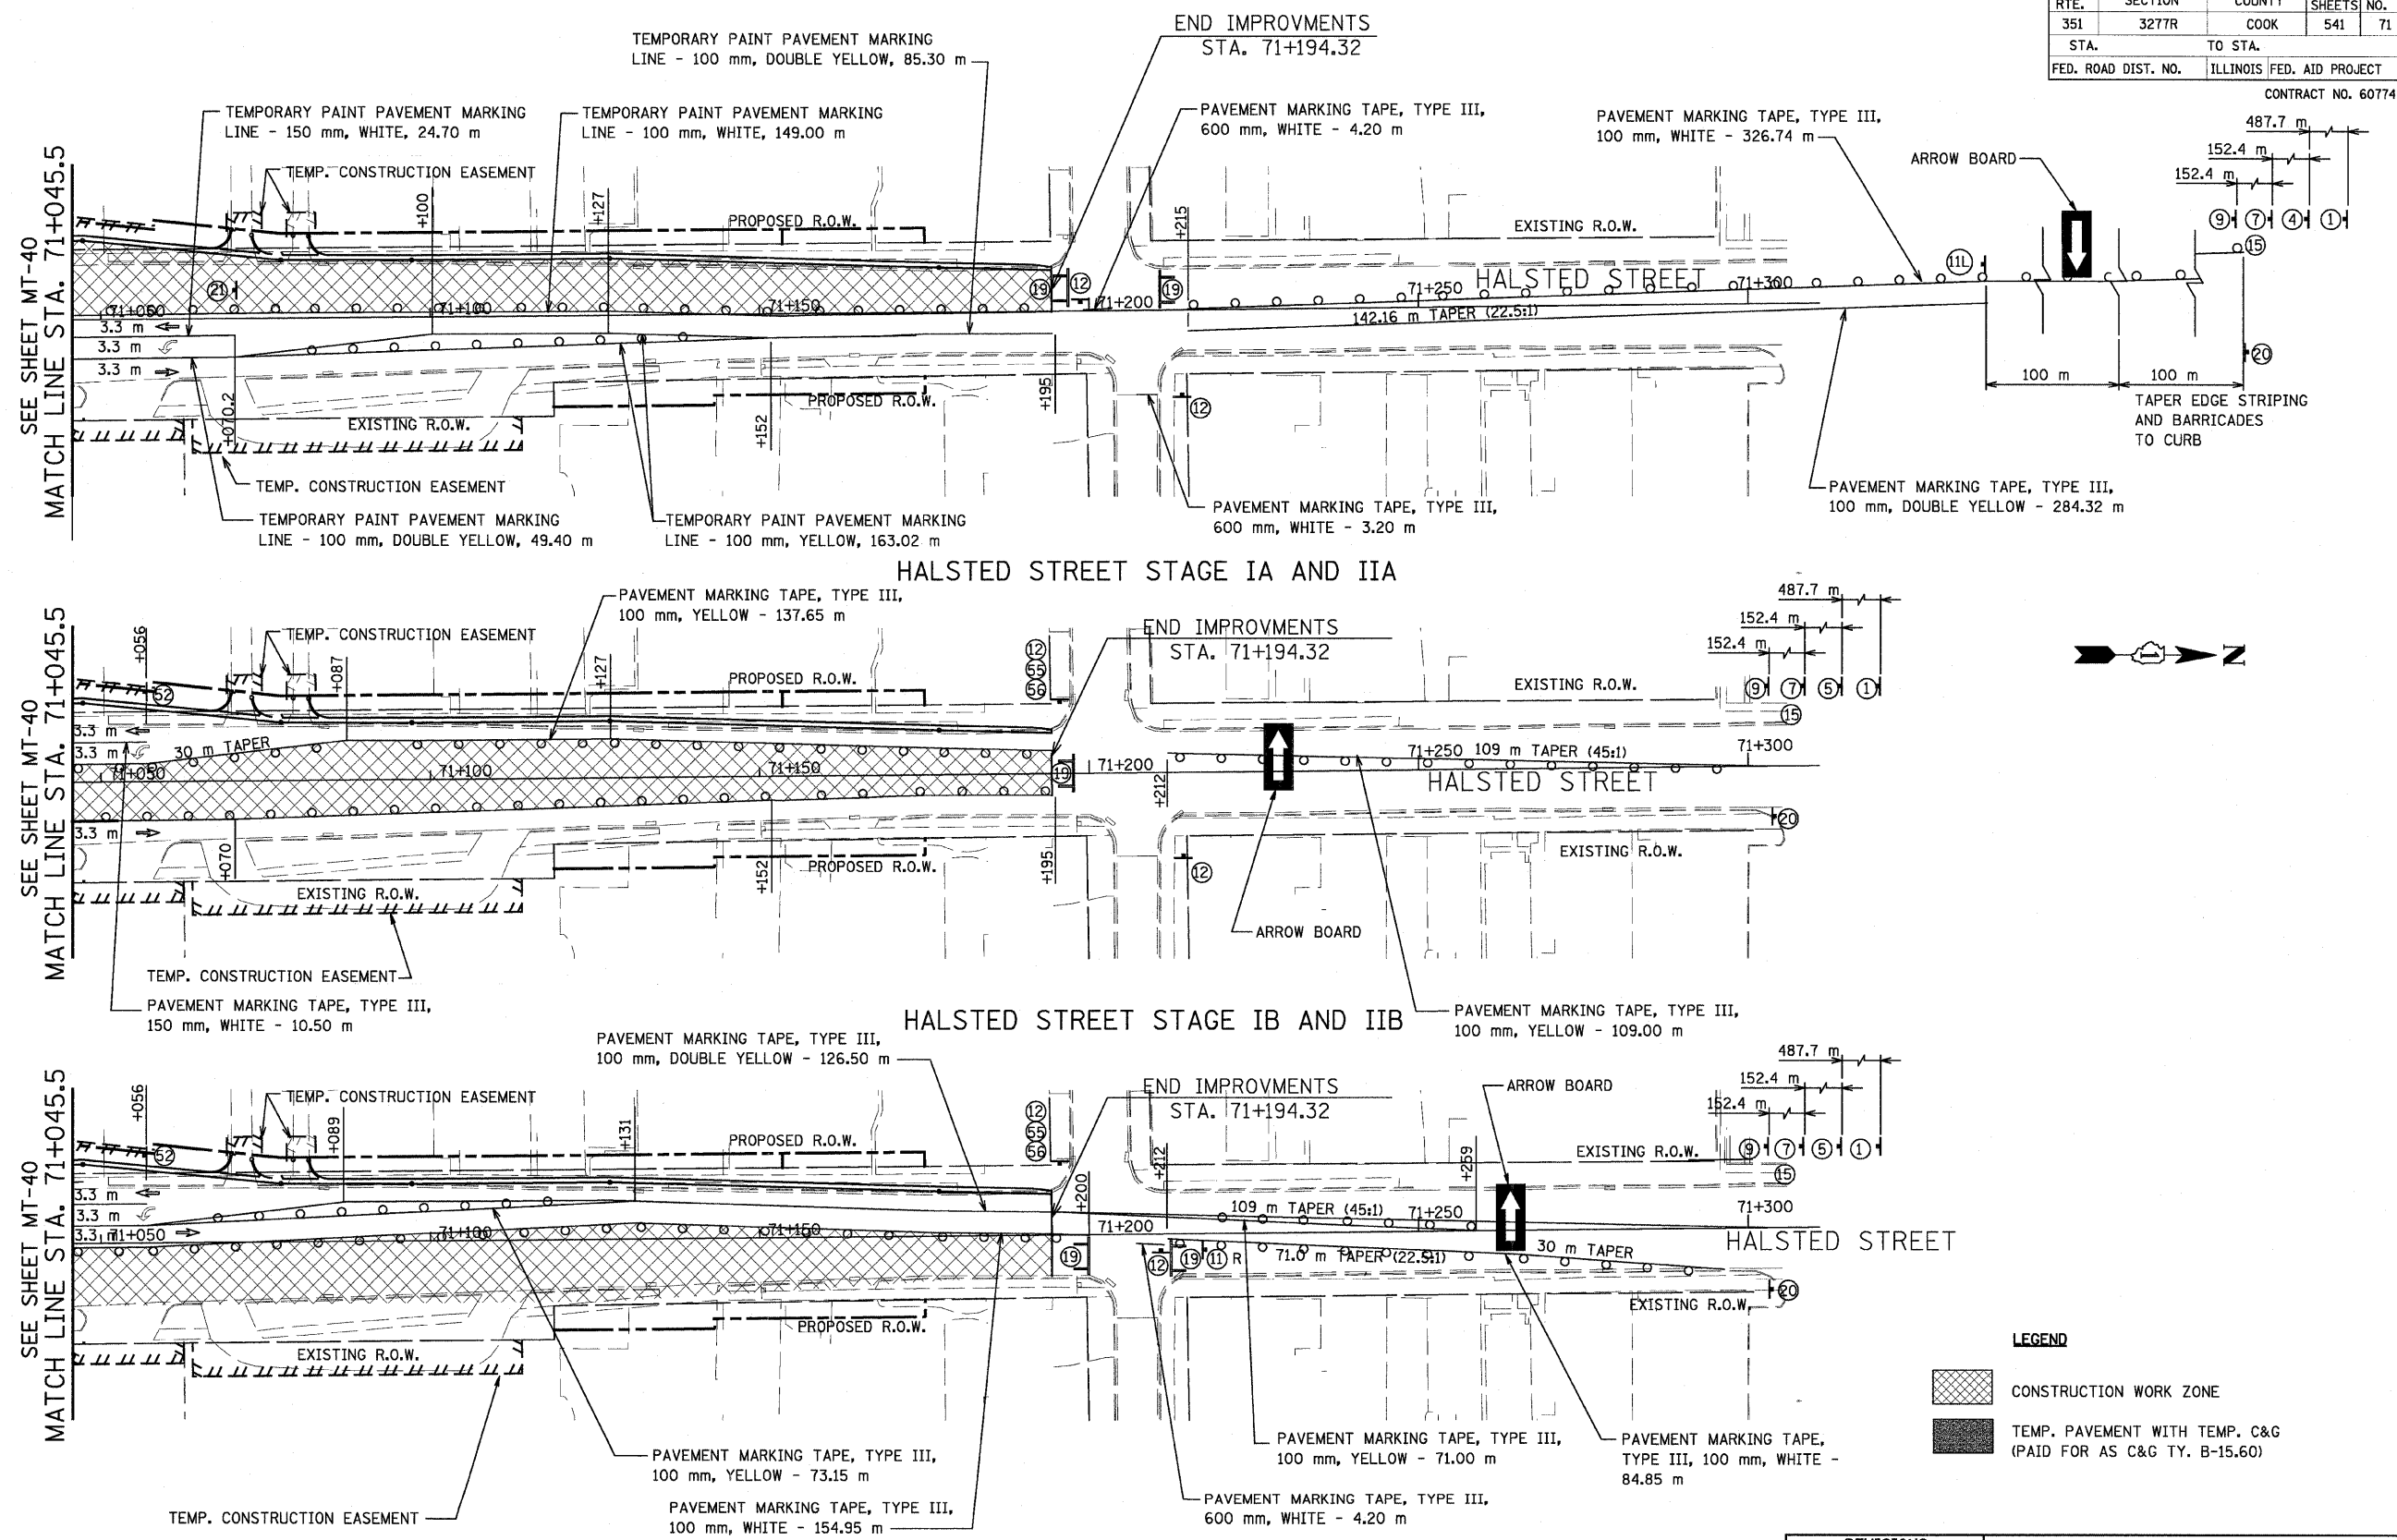


**LEGEND**

	CONSTRUCTION WORK ZONE
	TEMP. PAVEMENT WITH TEMP. C&G (PAID FOR AS C&G TY. B-15.60)

NOTE: REFER TO IDOT STANDARD \*701502 FOR BARREL SPACING AND PLACEMENT

**URS**  
 100 S. WACKER DR., SUITE 500  
 CHICAGO, ILLINOIS 60606  
 TEL. (312) 939-1000  
 FAX (312) 939-4198

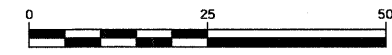

REVISIONS	
NAME	DATE

ILLINOIS DEPARTMENT OF TRANSPORTATION  
 STAGE CONSTRUCTION AND  
 MAINTENANCE OF TRAFFIC  
 HALSTED STREET  
 NORTH OF US RTE 6  
 MT-39  
 DATE 01/28/09  
 DRAWN BY TJJ  
 CHECKED BY JWK

HALSTED STREET STAGE IC AND IIC

HALSTED STREET STAGE IB AND IIB

HALSTED STREET STAGE IA AND IIA