




STAGE 3

U.S. ROUTE 45, EXCEPTING: STA. 279+18.4 TO STA. 289+50.0 STA. 298+43.3 TO STA. 304+88.7

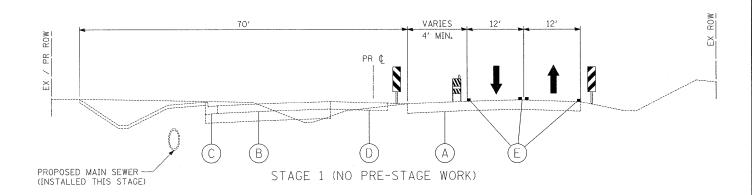

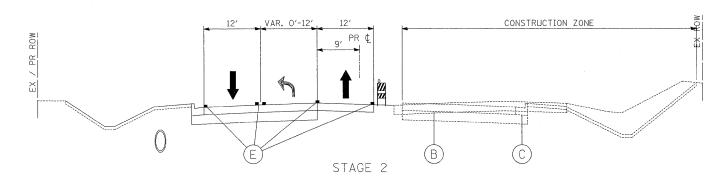

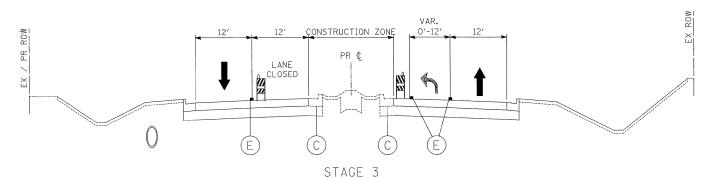

U.S. ROUTE 45: ONLY STA. 279+18.4 TO STA. 289+50.0 AND STA. 298+43.3 TO STA. 304+88.7

_		
	EXISTING	PAVEMENT

- (B) PERMANENT PAVEMENT CONSTRUCTED IN INDICATED STAGE
- PERMANENT CURB & GUTTER CONSTRUCTED IN INDICATED STAGE
- TEMPORARY PAVEMENT CONSTRUCTED IN INDICATED STAGE
- TEMPORARY PAVEMENT MARKING

HOT-MIX	ASPHALT	MIXTURE	REQUIREMENTS

AC TYPE

TEMPORARY PAVEMENT (HMA OPTION)

HOT-MIX ASPHALT BASE COURSE, (HMA BINDER IL-19mm); 10"

PG 64-22* 4% @ 70 GYR THE UNIT WEIGHT USED TO CALCULATE ALL HMA SURFACE MIXTURE

QUANTITIES IS 112 LBS/SQ YD/IN.

* WHEN RAP EXCEEDS 20%, THE NEW ASPHALT BINDER IN THE MIX SHALL BE PG 58-22.

FILE NAME =	USER NAME = \$USER\$	DESIGNED -	MAP	REVISED -					l' _R	RTE.	SECTION	COUNTY	SHEETS	NO.
\$FILEL\$		DRAWN -	JRH	REVISED -	STATE OF ILLINOIS	MAINTENANCE OF TRAFFIC TYPICAL SECTIONS				344 (4	6-1S&47)WRS-3	LAKE	176	27
	PLOT SCALE = \$SCALE\$	CHECKED -	JW	REVISED -	DEPARTMENT OF TRANSPORTATION				U	J.S. ROUTE 4	5 RECONSTRUCTION	CONTRAC	T NO. 60	957
	PLOT DATE = \$DATE\$	DATE -	12-12-08	REVISED -		SCALE: N.T.S.	SHEET NO. 1 OF 2 SHEETS	STA. TO STA.	F	ED. ROAD DIST.	NO. ILLINOIS FED. AI	PROJECT	A A SAN OF A SAN OF SAN	
	/	<u> </u>												