


U.S. ROUTE 45 RECONSTRUCTION | CONTRACT NO. 60957

FED. ROAD DIST. NO. ILLINOIS FED. AID PROJECT

SCALE: 1" = 50' SHEET NO. 4 OF 4 SHEETS STA. 307+00 TO STA. 329+53

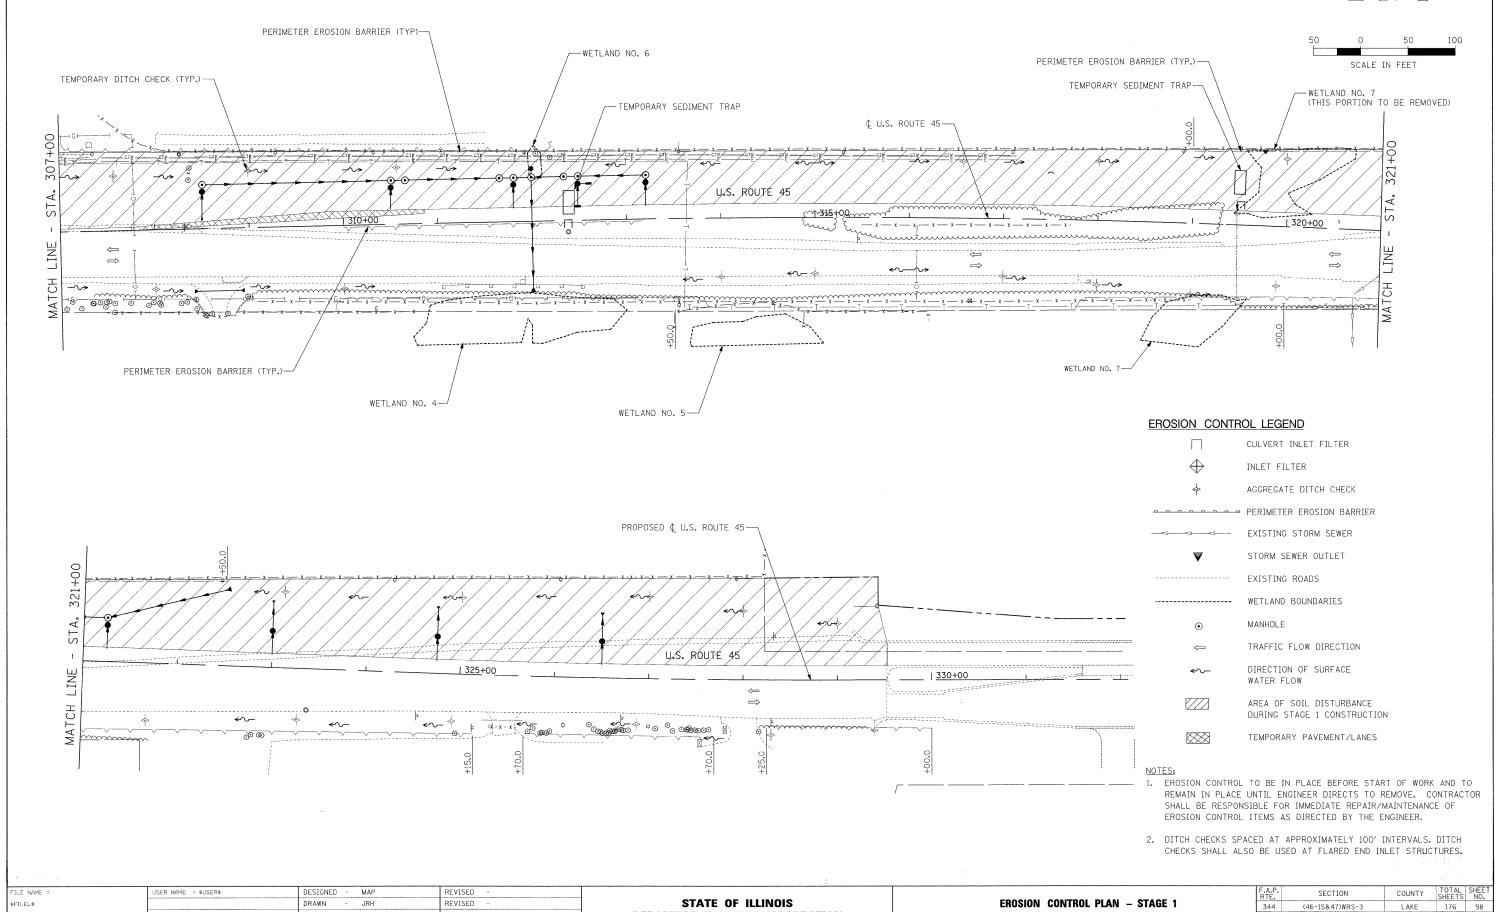

DEPARTMENT OF TRANSPORTATION

REVISED

REVISED

PLOT SCALE = \$SCALE\$

CHECKED

- 12-12-08