


IL. RTE. 19
(IRVING PARK RD.)


IL. RTE. 19
(IRVING PARK RD.)

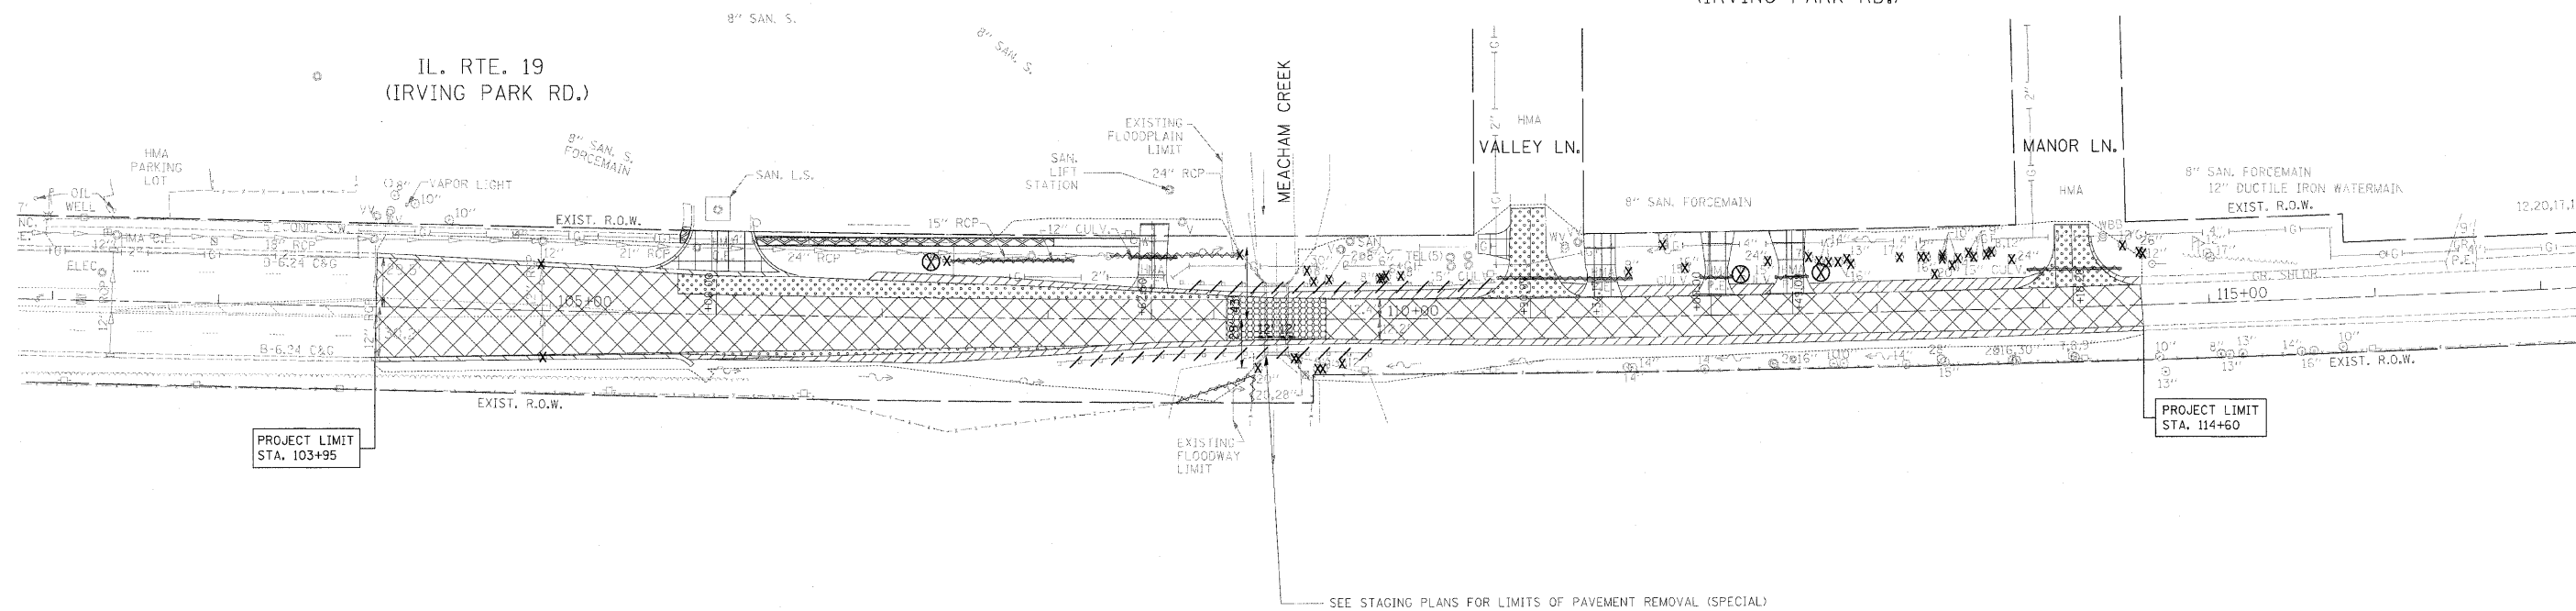

LEGEND FOR REMOVAL ITEMS:

-  PAVEMENT REMOVAL
-  PAVEMENT REMOVAL(SPECIAL)
-  HMA SURFACE REMOVAL, VAR. DEPTH
-  DRIVEWAY PAVEMENT REMOVAL
-  HMA SHOULDER REMOVAL
-  COMBINATION CURB AND GUTTER REMOVAL
-  TREE REMOVAL
-  GUARD RAIL REMOVAL
-  PIPE CULVERT REMOVAL
-  FENCE REMOVAL
-  MAILBOX RELOCATION
-  SIDEWALK REMOVAL
-  REMOVING MANHOLES
-  CONCRETE HEADWALL REMOVAL
-  STORM SEWER REMOVAL

SEE STAGING PLANS FOR LIMITS OF PAVEMENT REMOVAL (SPECIAL)

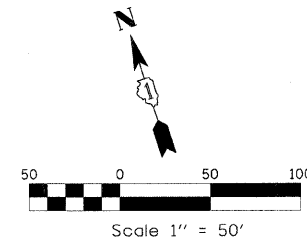

FILE NAME = ...Phase Two\1060A90-shr-rem.dgn	USER NAME = Plotted by Administrator	DESIGNED - ST	REVISED -
		DRAWN - ST	REVISED -
	PLDT SCALE = 50.00' / IN.	CHECKED - DMM	REVISED -
	PLDT DATE = 1/18/2009	DATE - 09/2008	REVISED -

STATE OF ILLINOIS
DEPARTMENT OF TRANSPORTATION

REMOVAL PLAN
IL ROUTE 19 (IRVING PARK ROAD) OVER MEACHAM CREEK

SCALE: 1" = 50' SHEET NO. OF SHEETS STA. 103+95.00 TO STA. 114+60.00

F.A.U. RTE. 1321	SECTION 31T-2	COUNTY DUPAGE	TOTAL SHEETS 59	SHEET NO. 18
FED. ROAD DIST. NO.		ILLINOIS FED. AID PROJECT		
CONTRACT NO. 60A90				