


ORIGINAL SURVEY NO. _____
 SURVEY PLOTTED AS CHECKED
 FINISHED SURVEY NO. _____
 SURVEY PLOTTED AS CHECKED

BY _____ DATE _____
 BY _____ DATE _____

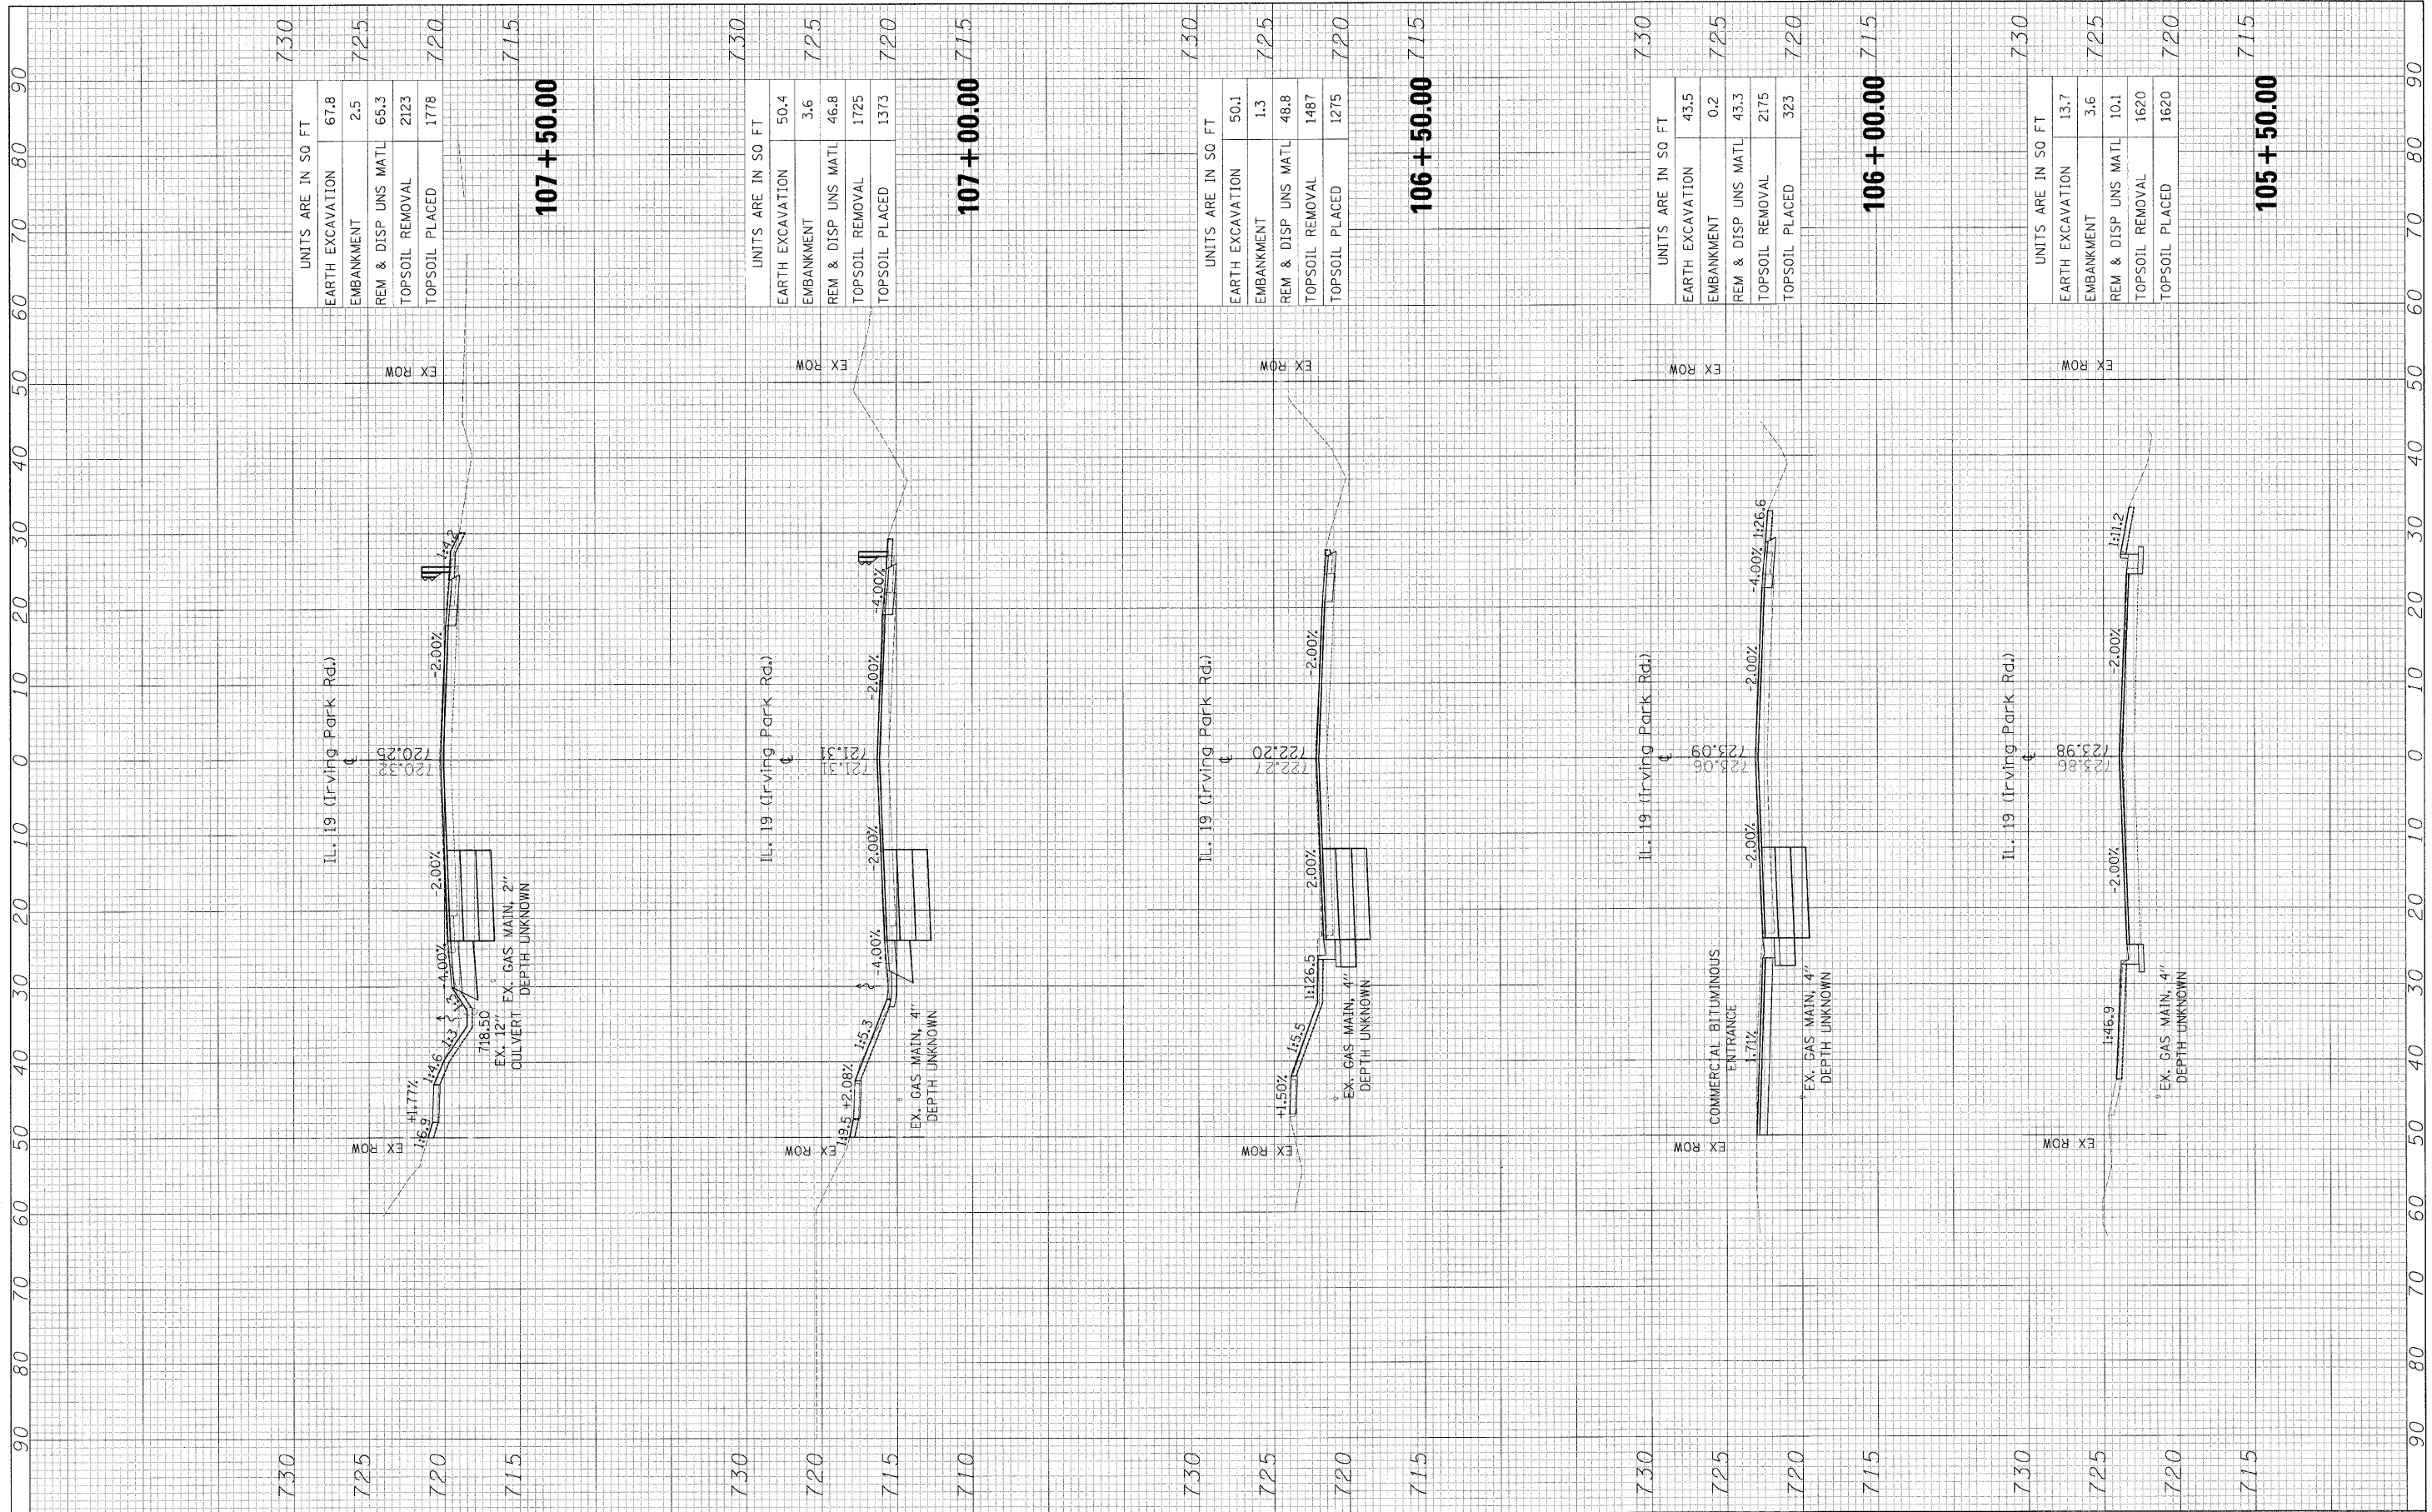

FILE NAME = ...\\D160A70-shh-xshh.dgn
 USER NAME = Plotted by Administrator
 DESIGNED - ST
 DRAWN - ST
 CHECKED - FML
 DATE - 09/2008

REVISIONS	REVISIONS
REVISED -	REVISED -
REVISED -	REVISED -
REVISED -	REVISED -
REVISED -	REVISED -

STATE OF ILLINOIS
DEPARTMENT OF TRANSPORTATION

CROSS SECTIONS
IL ROUTE 19 (IRVING PARK ROAD) OVER MEACHAM CREEK
 SCALE: 1"=5'-V, 10'H SHEET NO. OF SHEETS STA. 103+95.00 TO STA. 114+60.00

F.A.U. RTE.	SECTION	COUNTY	TOTAL SHEETS	SHEET NO.
1321	31T-2	DUPAGE	59	55
CONTRACT NO. 60A90			ILLINOIS FED. AID PROJECT	