


(FOR BUTT JOINT AND HMA TAPER SEE DETAIL BELOW)


OPTION 1

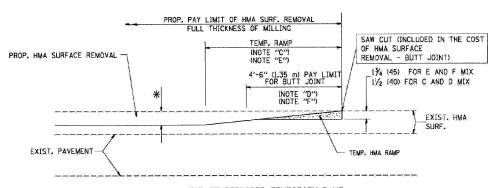


HMA CONSTRUCTED TEMPORARY RAMP (FOR BUTT JOINT AND HMA TAPER SEE DETAIL BELOW)


OPTION 2

TYPICAL TEMPORARY RAMP

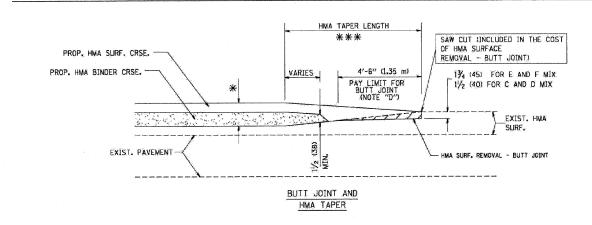

TYPICAL BUTT JOINT AND HMA TAPER FOR MILLING AND RESURFACING

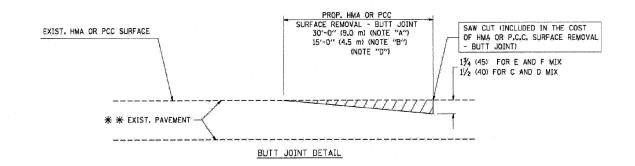

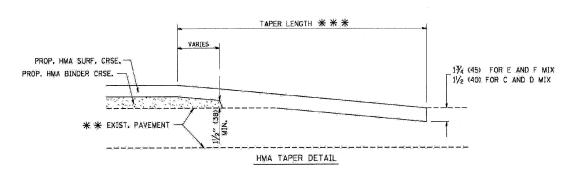

TYPICAL BUTT JOINT AND HMA TAPER FOR RESURFACING ONLY

* * PC CONCRETE, HMA OR HMA RESURFACED PAVEMENT.

- A: MAINLINE ROADWAYS AND MAJOR SIDE ROADS.
- B: MINOR SIDE ROADS.
- Ct THE TEMP. RAMP SHALL BE CONSTRUCTED IMMEDIATELY UPON REMOVAL
- D: THE BUTT JOINT SHALL BE CONSTRUCTED IMMEDIATELY
- E: TAPER THE TEMP, RAMP AT A RATE OF 3'-O" (900 mm) PER 1 INCH (25 mm) OF MILLING THICKNESS.
- F: INSTALLATION AND REMOVAL OF THE 4'-6" (1.35 m) TEMP. RAMP IS INCLUDED IN COST OF HMA SURFACE REMOVAL - BUTT JOINT
- G: SEE ARTICLE 406.08 AND 406.14 OF THE STANDARD SPECIFICATIONS FOR "HMA AND/OR PCC SURFACE REMOVAL, BUTT JOINT".
- * SEE TYPICAL SECTIONS FOR MILLING THICKNESS.
- ** * * 20'-0" 16.1 m) PER 1 (25) RESURFACING (NOTE "A") 10'-0" (3.0 m) PER 1 (25) RESURFACING (NOTE "B")

ALL DIMENSIONS ARE IN INCHES (MILLIMETERS) UNLESS OTHERWISE SHOWN.

BASIS OF PAYMENT:

THE BUTT JOINT WILL BE PAID FOR AT THE CONTRACT UNIT PRICE PER SQUARE YARD (SQUARE METER) FOR "HOI-MIX ASPHALT SURFACE REMOVAL - BUTT JOINT" OR FOR "PORTLAND CEMENT CONCRETE SURFACE REMOVAL - BUTT JOINT".

R. SHAH A. ABBAS M. GOMEZ R. BORO

ILLINOIS DEPARTMENT OF TRANSPORTATION

BUTT JOINT AND HMA TAPER DETAILS

DRAWN BY CHECKED BY

BUTT JOINT AND HMA TAPER DETAILS

FILE NAME =	USER NAME = Plotted by flin	DESIGNED - ST	REVISED ~	STATE OF ILLINOIS DEPARTMENT OF TRANSPORTATION	DISTRICT STANDARDS	F.A.U. S	ECTION	COUNTY	TOTAL SH SHEETS 1	HEET NO.
\D160C07-sht-details.dgn		DRAWN - ST	REVISED -		OAK PARK AVENUE OVER UNION DRAINAGE DITCH	2774	0306T	COOK	55	40
	PLOT SCALE = 50:0.0012 ':" / IN.	CHECKED - FML	REVISED -					CONTRAC	CT NO. 60C	
•	PLOT DATE = 12/9/2008	DATE - 10/2008	REVISED -		SCALE: N.T.S. SHEET NO. OF SHEETS STA. TO STA.	FED. ROAD DIST. NO.	ILLINOIS FED. A	ID PROJECT		