


FINAL SURVEY	SURVEYED	BY	DATE
NOTE BOOK	PLOTTED		
NO.	DATE		
	AREAS CHECKED		

ORIGINAL SURVEY	SURVEYED	BY	DATE
NOTE BOOK	PLOTTED		
NO.	DATE		
	AREAS CHECKED		

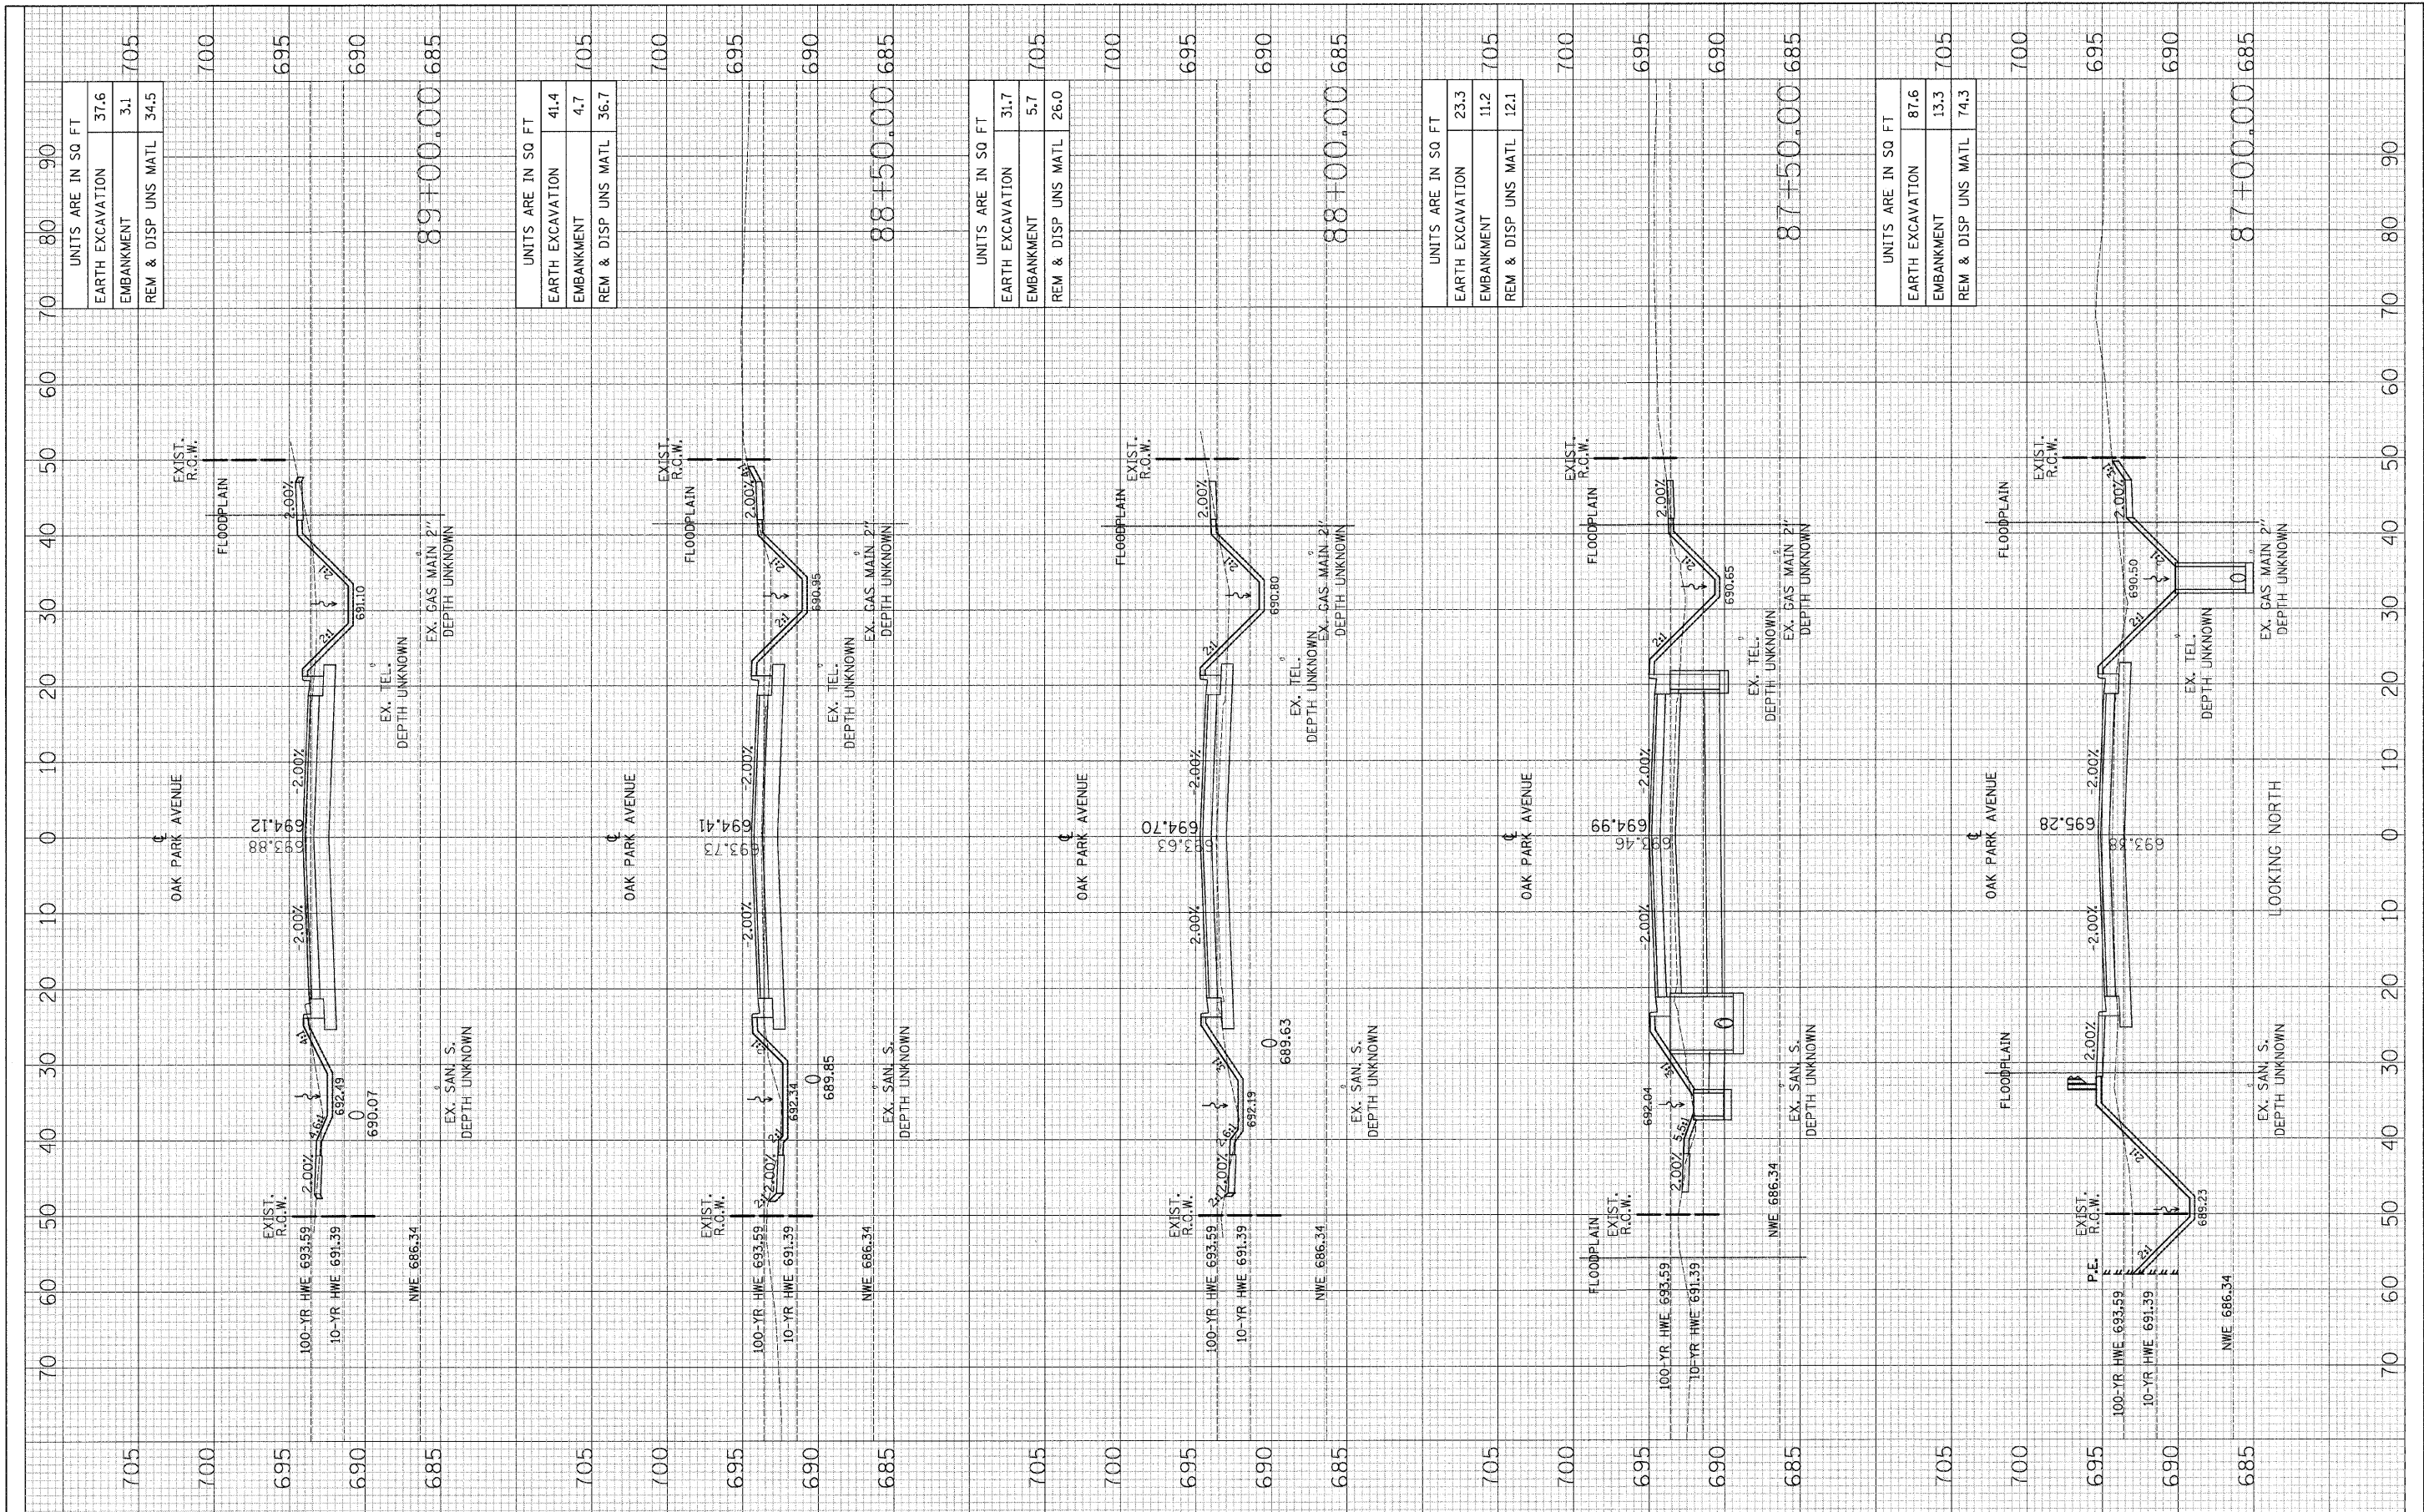

UNITS ARE IN SQ FT	
EARTH EXCAVATION	37.6
EMBANKMENT	3.1
REM & DISP UNS MATL	34.5
705	
700	
695	
690	
685	
89+00.00	

UNITS ARE IN SQ FT	
EARTH EXCAVATION	41.4
EMBANKMENT	4.7
REM & DISP UNS MATL	36.7
705	
700	
695	
690	
685	
88+50.00	

UNITS ARE IN SQ FT	
EARTH EXCAVATION	31.7
EMBANKMENT	5.7
REM & DISP UNS MATL	26.0
705	
700	
695	
690	
685	
88+00.00	

UNITS ARE IN SQ FT	
EARTH EXCAVATION	23.3
EMBANKMENT	11.2
REM & DISP UNS MATL	12.1
705	
700	
695	
690	
685	
87+50.00	

UNITS ARE IN SQ FT	
EARTH EXCAVATION	87.6
EMBANKMENT	13.3
REM & DISP UNS MATL	74.3
705	
700	
695	
690	
685	
87+00.00	

FILE NAME = ...\\D160C07-sht-xxsht.dgn

USER NAME = Plotted by Administrator	DESIGNED - OWR	REVISED -
PLOT SCALE = 10.00' / IN.	DRAWN - OWR	REVISED -
PLOT DATE = 1/11/2009	CHECKED - FML	REVISED -
	DATE - 10/2008	REVISED -

**STATE OF ILLINOIS
DEPARTMENT OF TRANSPORTATION**

**CROSS SECTIONS
OAK PARK AVENUE OVER UNION DRAINAGE DITCH**

SCL: H1'=10', V1'=5' SHEET NO. OF SHEETS STA. TO STA.

F.A.U. RTE. 2774	SECTION 0306T	COUNTY COOK	TOTAL SHEETS 55	SHEET NO. 53
CONTRACT NO. 60C07			ILLINOIS FED. AID PROJECT	