


FINAL SURVEY NOTE BOOK NO.	SURVEYED BY	DATE

ORIGINAL SURVEY NOTE BOOK NO.	SURVEYED BY	DATE

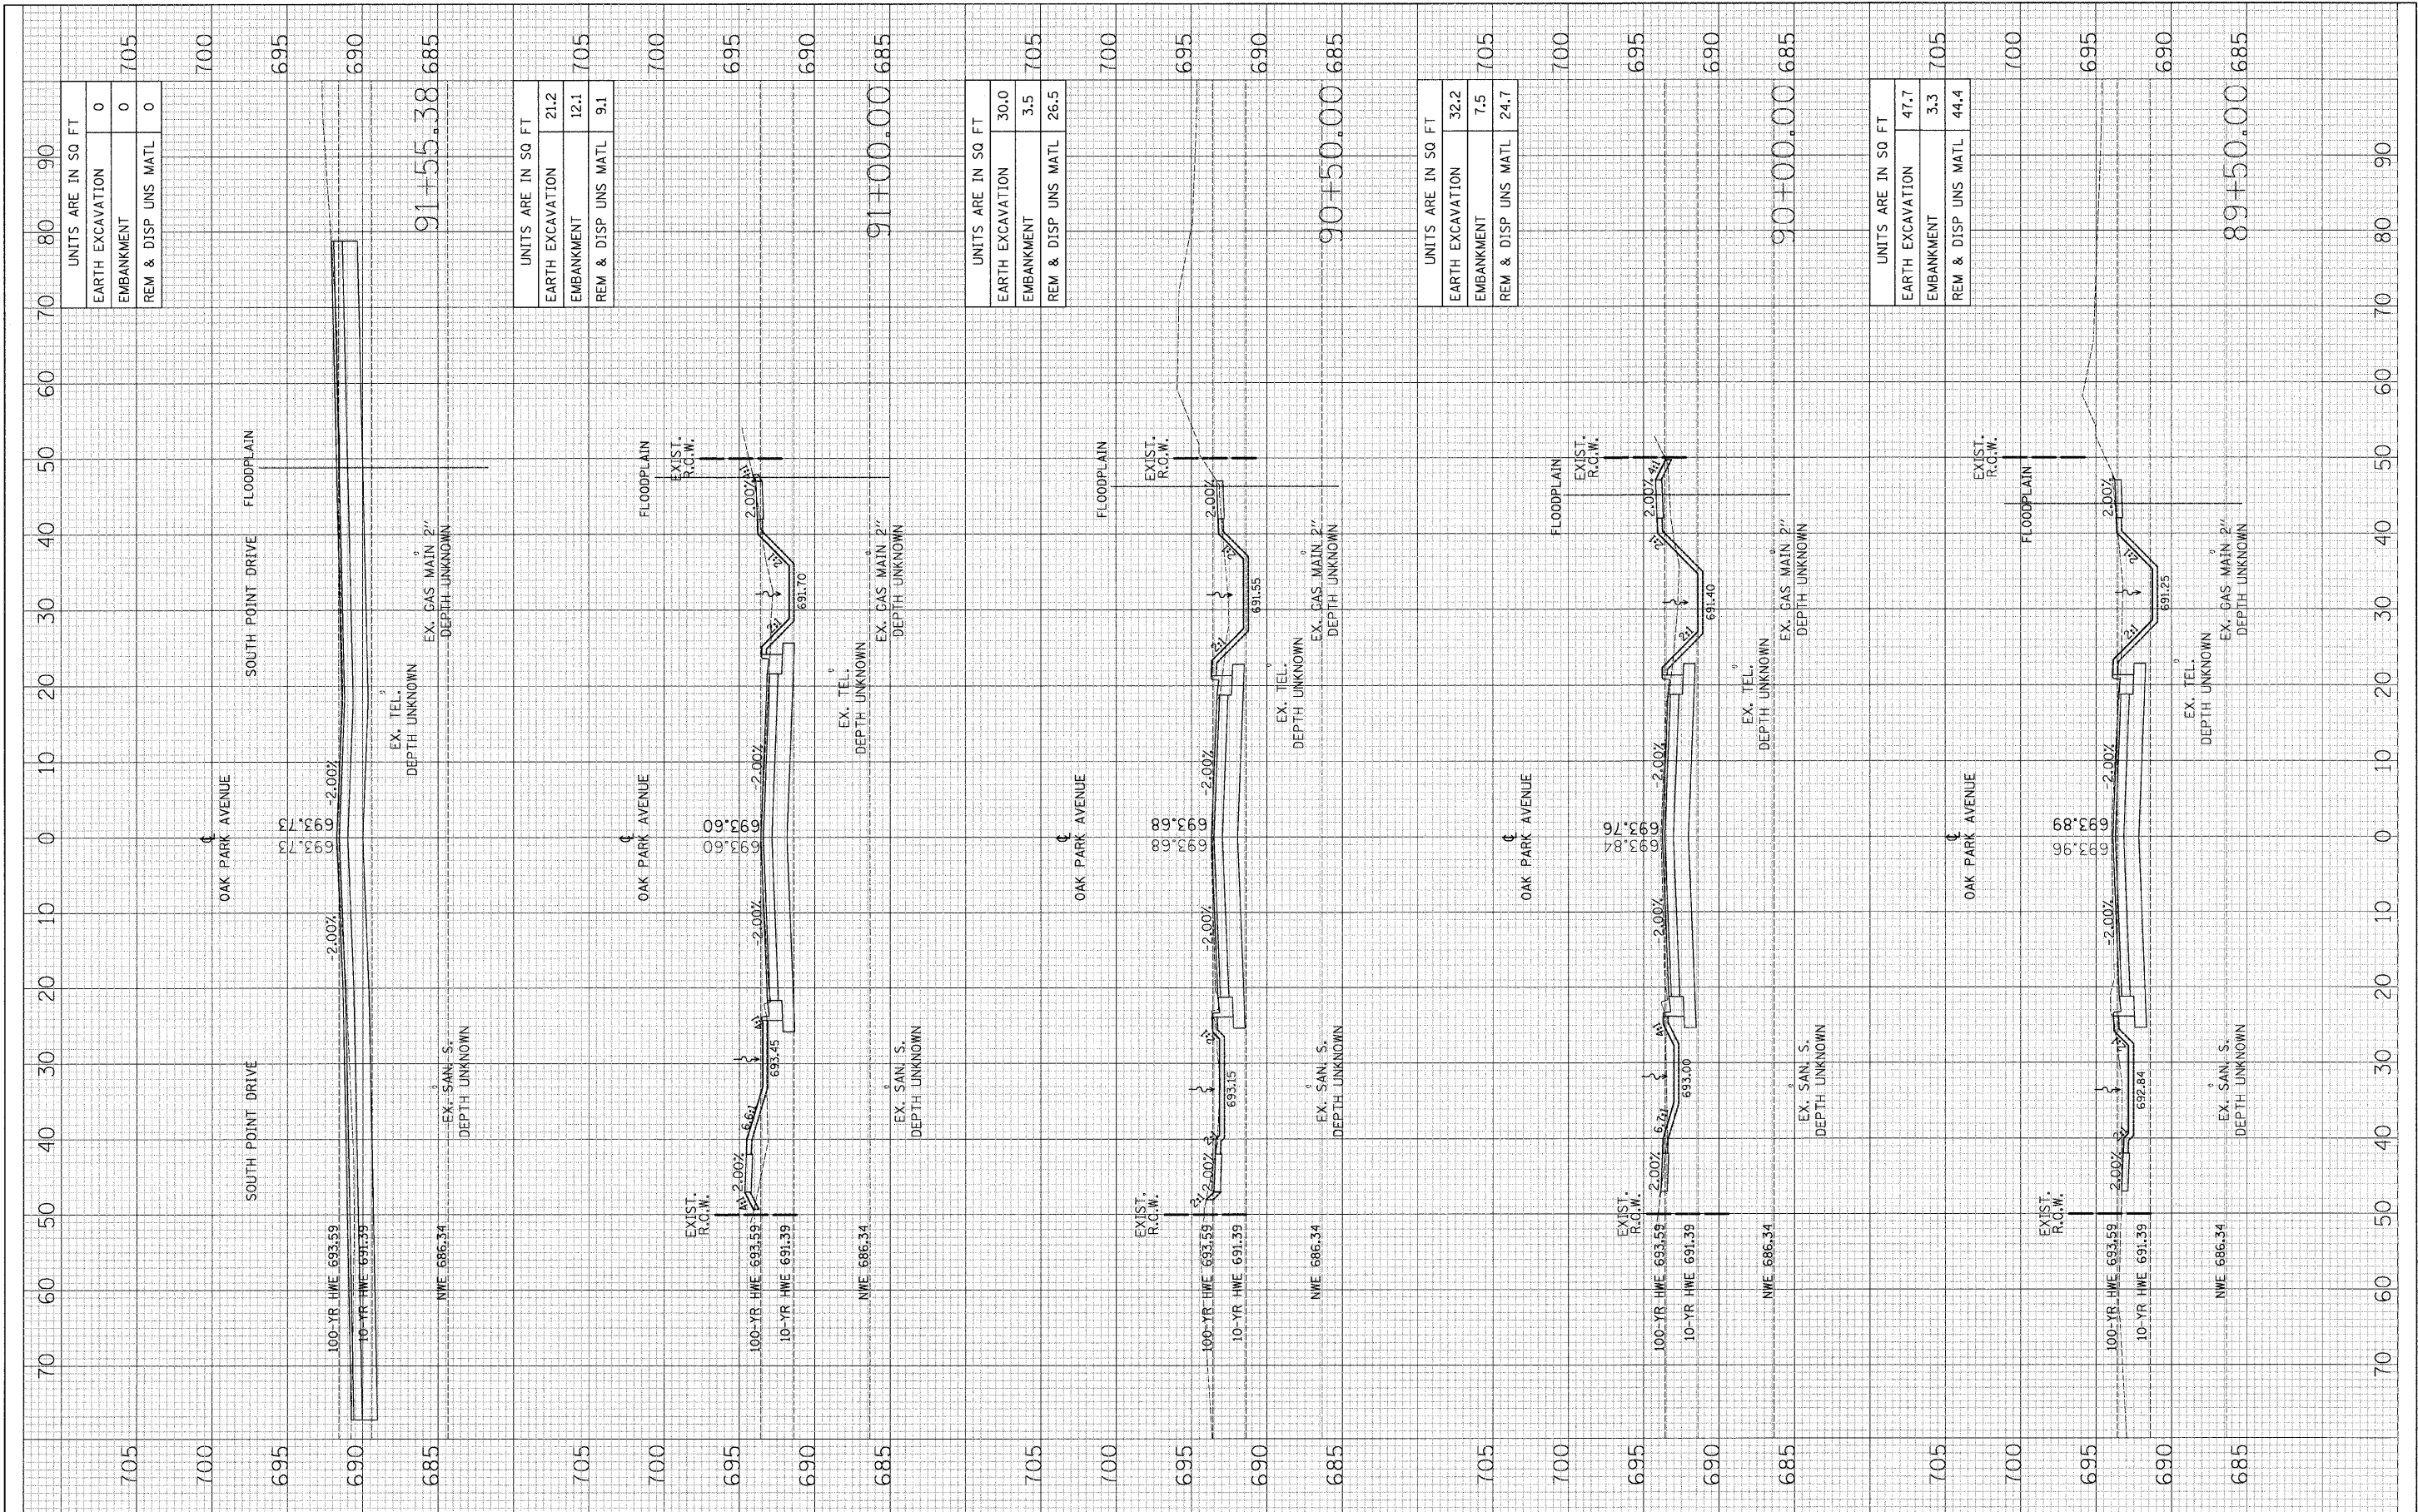

UNITS ARE IN 50 FT	
EARTH EXCAVATION	0
EMBANKMENT	0
REM & DISP UNS MATL	0

UNITS ARE IN 50 FT	
EARTH EXCAVATION	21.2
EMBANKMENT	12.1
REM & DISP UNS MATL	9.1

UNITS ARE IN 50 FT	
EARTH EXCAVATION	30.0
EMBANKMENT	3.5
REM & DISP UNS MATL	26.5

UNITS ARE IN 50 FT	
EARTH EXCAVATION	32.2
EMBANKMENT	7.5
REM & DISP UNS MATL	24.7

UNITS ARE IN 50 FT	
EARTH EXCAVATION	47.7
EMBANKMENT	3.3
REM & DISP UNS MATL	44.4

FILE NAME = ...\\D160C07-ahk-xshst.dgn

USER NAME = Plotted by Administrator
 DESIGNED - OWR
 DRAWN - OWR
 CHECKED - FML
 DATE - 10/2008

REVISED -
 REVISED -
 REVISED -
 REVISED -

**STATE OF ILLINOIS
 DEPARTMENT OF TRANSPORTATION**

**CROSS SECTIONS
 OAK PARK AVENUE OVER UNION DRAINAGE DITCH**

SCL: H1"=10', V1"=5' SHEET NO. OF SHEETS STA. TO STA.

F.A.L. RTE.	SECTION	COUNTY	TOTAL SHEETS	SHEET NO.
2774	0306T	COOK	55	54
CONTRACT NO. 60C07			ILLINOIS FED. AID PROJECT	