


FINAL SURVEY NOTE BOOK NO.	SURVEYED TEMPLATE AREAS CHECKED	BY	DATE

ORIGINAL SURVEY NOTE BOOK NO.	SURVEYED TEMPLATE AREAS CHECKED	BY	DATE

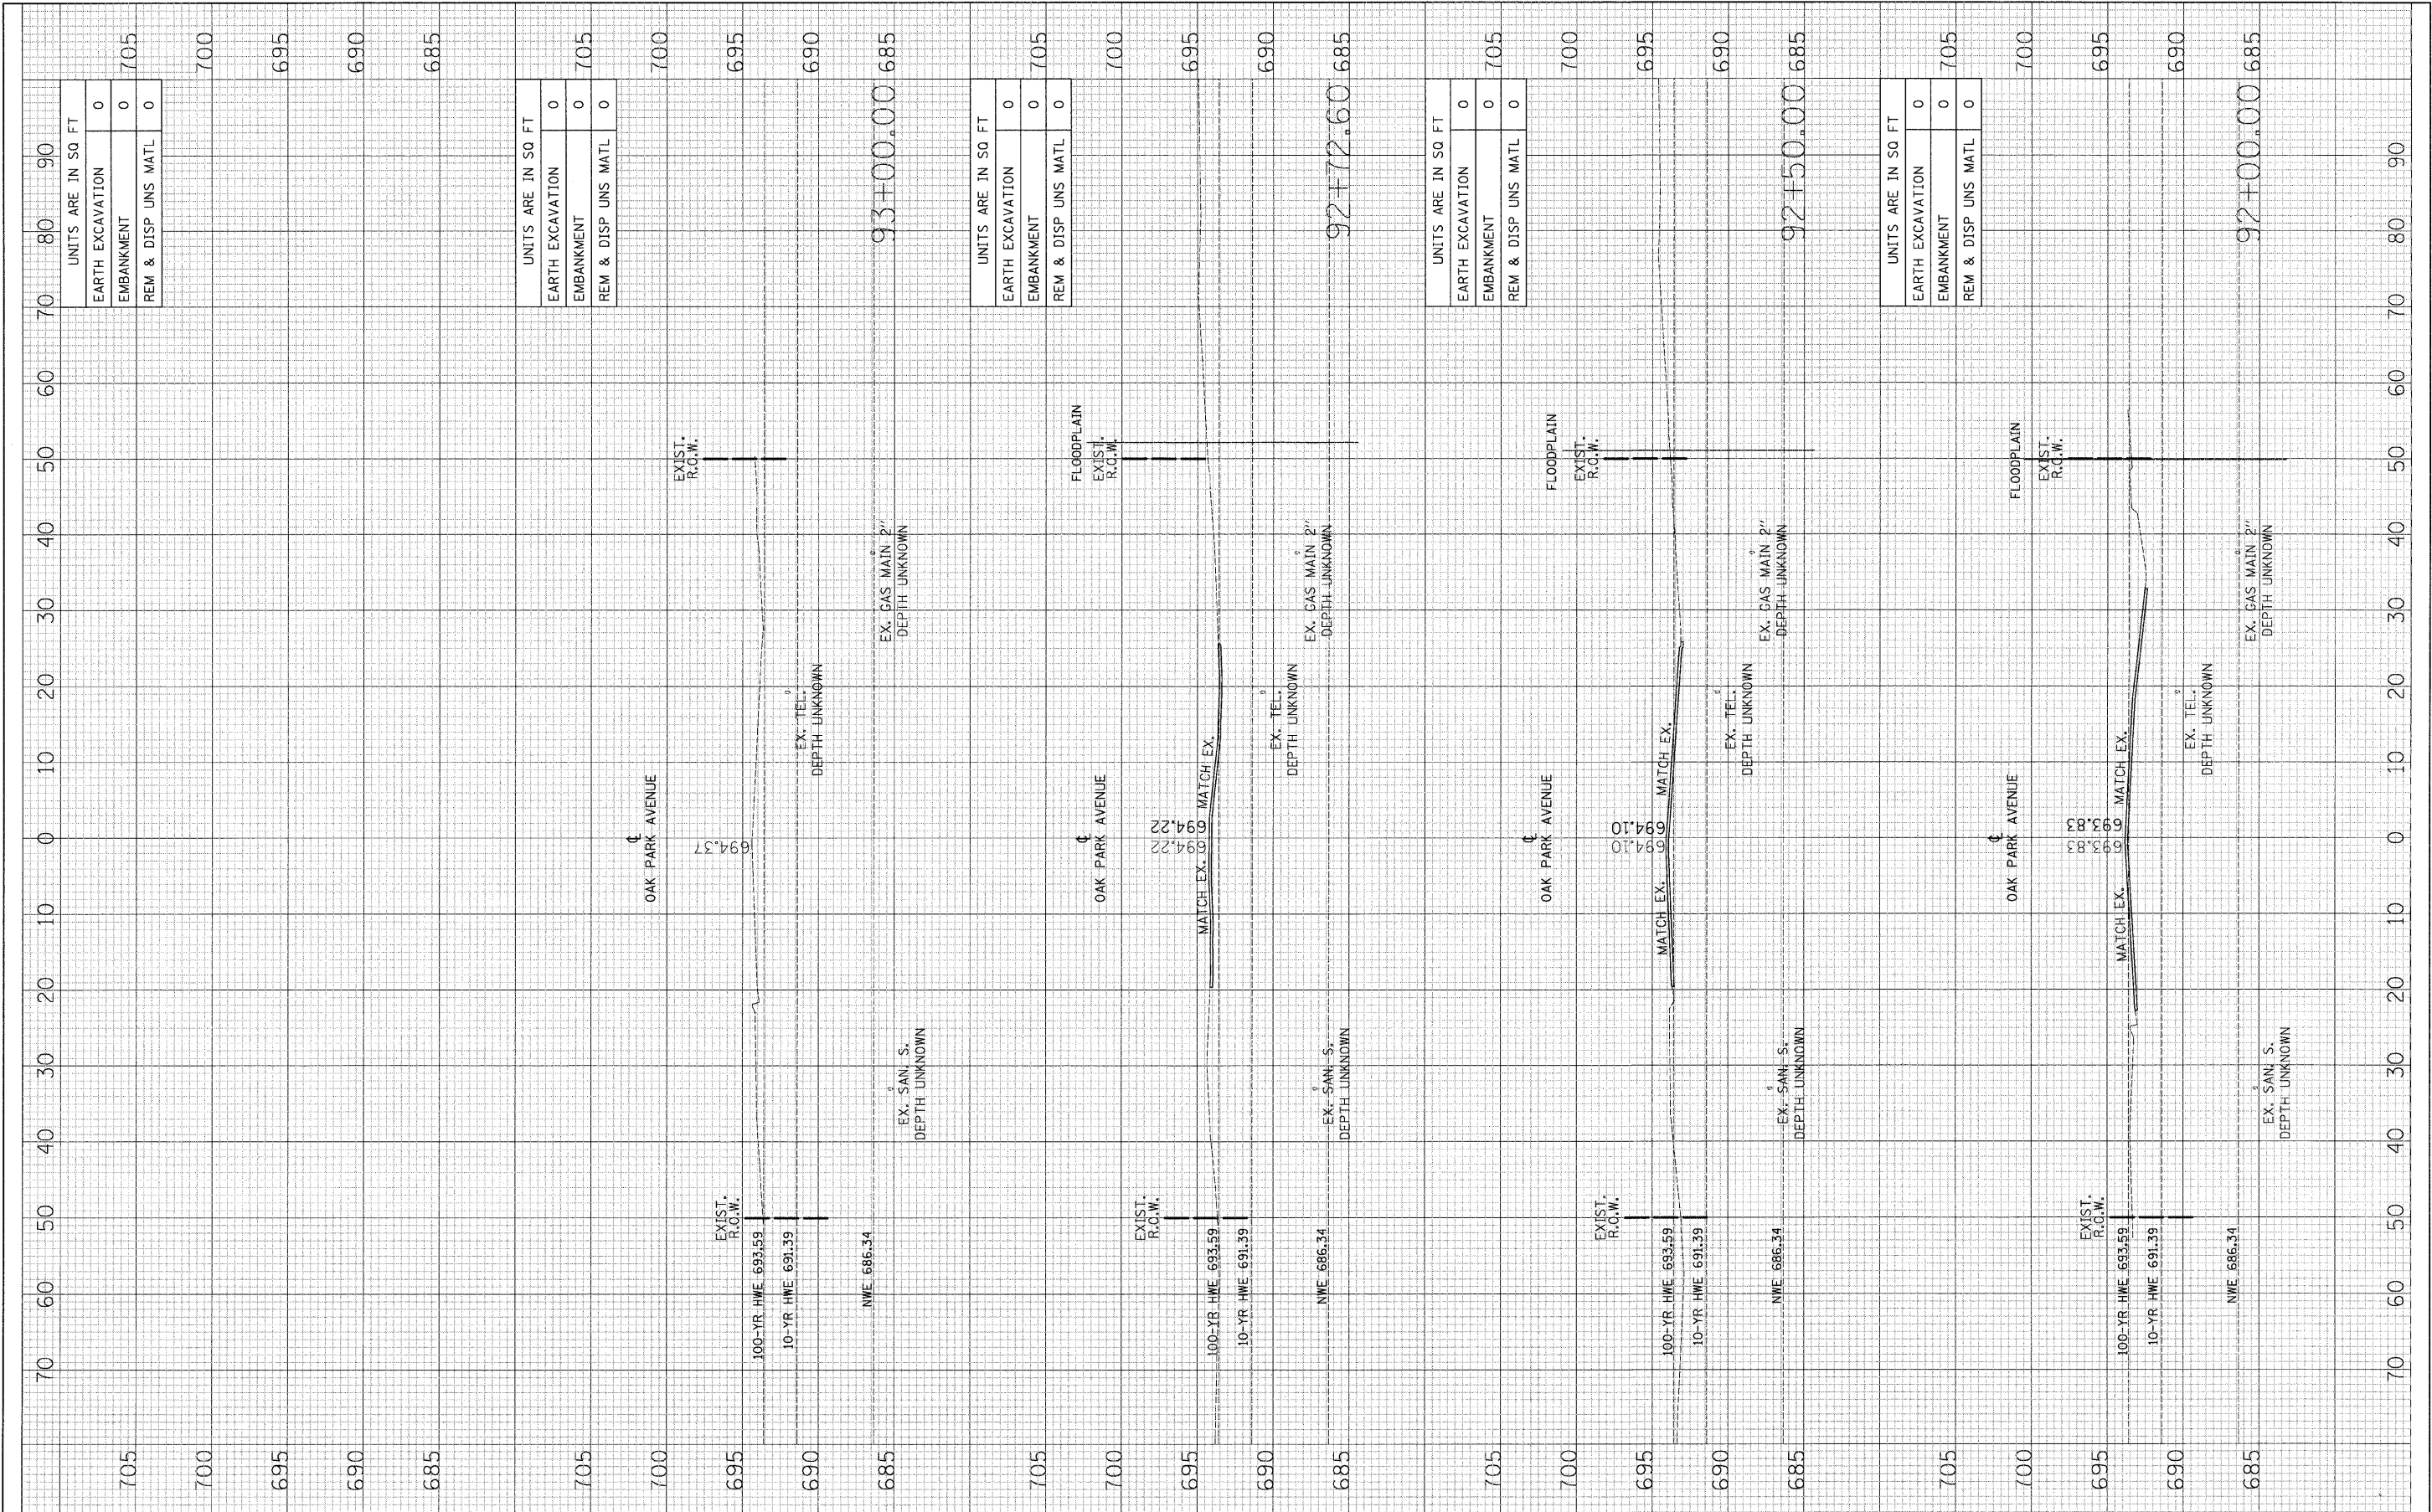

UNITS ARE IN 50 FT	
EARTH EXCAVATION	0
EMBANKMENT	0
REM & DISP UNS MATL	0

UNITS ARE IN 50 FT	
EARTH EXCAVATION	0
EMBANKMENT	0
REM & DISP UNS MATL	0

UNITS ARE IN 50 FT	
EARTH EXCAVATION	0
EMBANKMENT	0
REM & DISP UNS MATL	0

UNITS ARE IN 50 FT	
EARTH EXCAVATION	0
EMBANKMENT	0
REM & DISP UNS MATL	0

UNITS ARE IN 50 FT	
EARTH EXCAVATION	0
EMBANKMENT	0
REM & DISP UNS MATL	0

UNITS ARE IN 50 FT	
EARTH EXCAVATION	0
EMBANKMENT	0
REM & DISP UNS MATL	0

FILE NAME = ...\\D160C07-ht-wsht.dgn	USER NAME = Plotted by Administrator	DESIGNED - OWR	REVISED -	STATE OF ILLINOIS DEPARTMENT OF TRANSPORTATION	CROSS SECTIONS OAK PARK AVENUE OVER UNION DRAINAGE DITCH			F.A.U. RTE. 2774	SECTION 0306T	COUNTY COOK	TOTAL SHEETS 55	SHEET NO. 55	
	PLOT SCALE = 10.00' / IN.	CHECKED - FML	REVISED -		SCL: H1"=10', V1"=5'			SHEET NO. OF SHEETS STA. TO STA.	FED. ROAD DIST. NO. ILLINOIS FED. AID PROJECT	CONTRACT NO. 60C07			
	PLOT DATE = 1/11/2009	DATE - 10/2008	REVISED -										