

TEMPORARY LIGHTING LEGEND							
EXISTING	PROPOSED						
	\cong	400W, 120V, MCIII HPS. WITH PHOTO CELL 15' MA, 50 MH ON WOOD POLE,					
A		AERIAL LINE (COMED/TELEPHONE)					
	TL-1 ⊗	WOODEN POLE (60' OR 80' WOODEN CLASS 3 OR 4) WITH TEMPORARY LIGHTING UN					
	8	WOOD POLE (80' CLASS 4) FOR TEMPORARY LIGHTING					
	—— AC —	AERIAL ELECTRIC CABLE WITH MESSENGER WIRE					
	10	5/8 " × 10' GROUND ROD					
	ESB 🛚	COMBINATION LIGHTING AND TRAFFIC, POLE MOUNTED ELECTRICAL SERVICE BOX					
¢		COMED POWER POLE					
Œ		TELEPHONE SPLICE BOX					

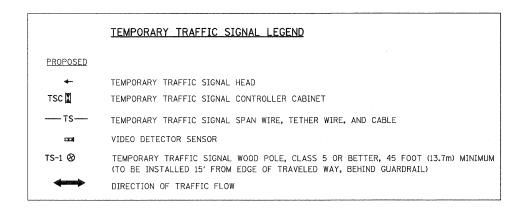

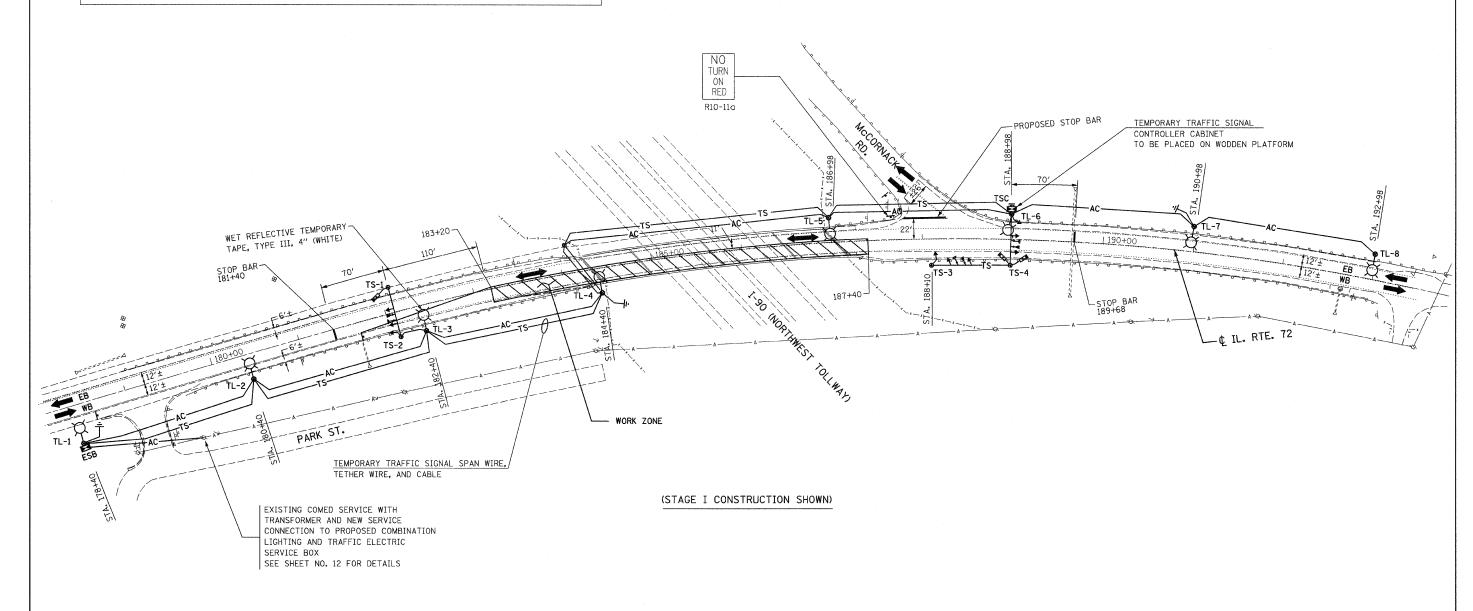

FILE NAME = 60D72 signal 1.dgn PLOT DATE = 1/15/2009 CHRISTIAN-ROGE & ASSOCIATES, INC
ENGINEERS-PLANNERS-SURVEYORS
211 WEST WACKER DRIVE
CHICAGO, ILLINOIS 60606
PHONE: (312)372-2023 FAX: (312)372-52

NC.	DESIGNED	-	M.A.	REVISED -
	DRAWN	-	M.A.	REVISED -
ĺ	CHECKED	-	S.J.P.	REVISED -
5274	DATE	-	JANUARY 15, 2009	REVISED -

STATE OF ILLINOIS
DEPARTMENT OF TRANSPORTATION

TEMPORARY BRIDGE TRAFFIC SIGNAL PLAN	F.A.P. RTE.	SECTION	COUNTY	TOTAL SHEETS	SHEET NO.
IL 72	341	N-4-C-1	KANE	32	9
			CONTRACT	NO. 6	0D72
CALE: 1" = 50' SHEET NO. 1 OF 2 SHEETS STA. 179+00 TO STA. 194+00	FED. R	OAD DIST. NO. 1 ILLINOIS FED. AI	D PROJECT		