



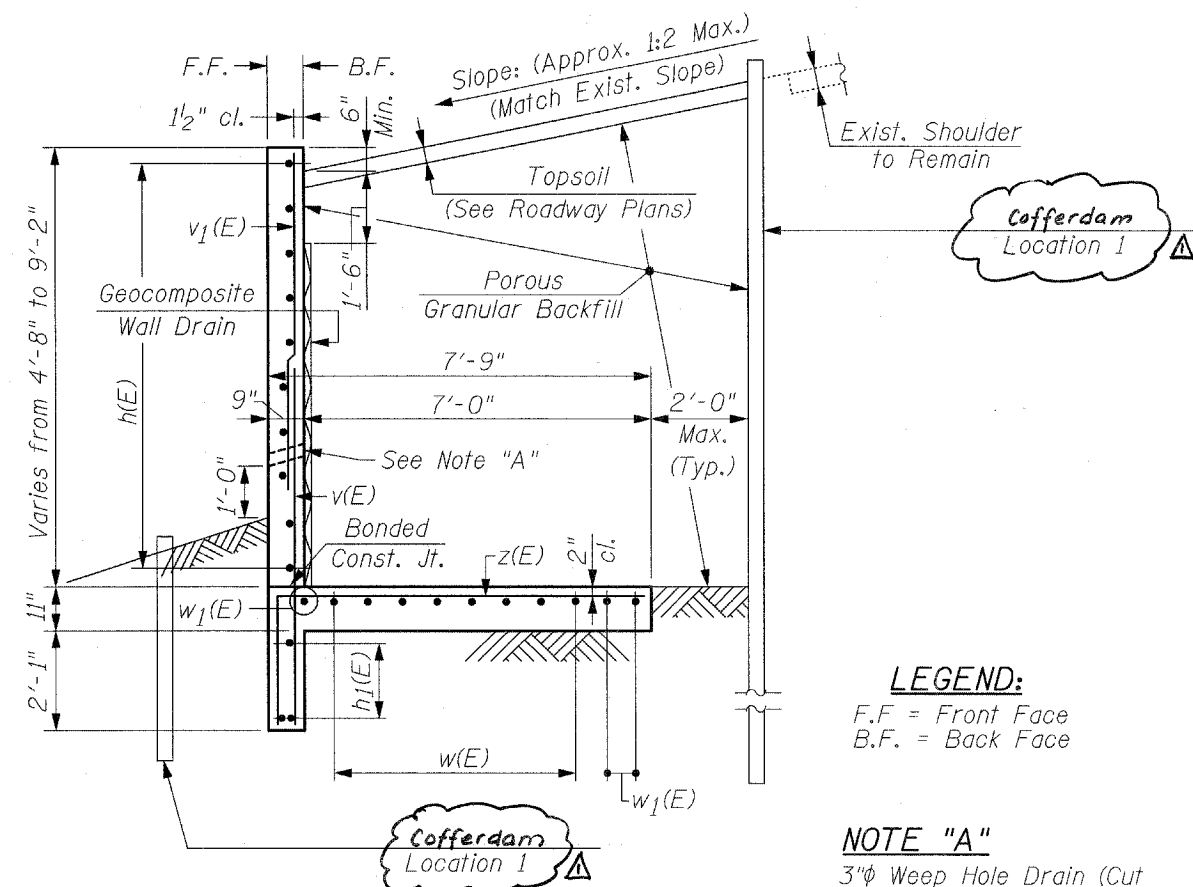

SECTION A-A
Max. Soil Pressure under footing = 2,600 psf

LEGEND:
F.F. = Front Face
B.F. = Back Face

NOTE "A"
3"φ Weep Hole Drain (Cut Impervious Side of Geocomposite Wall Drain to Ensure Flow)

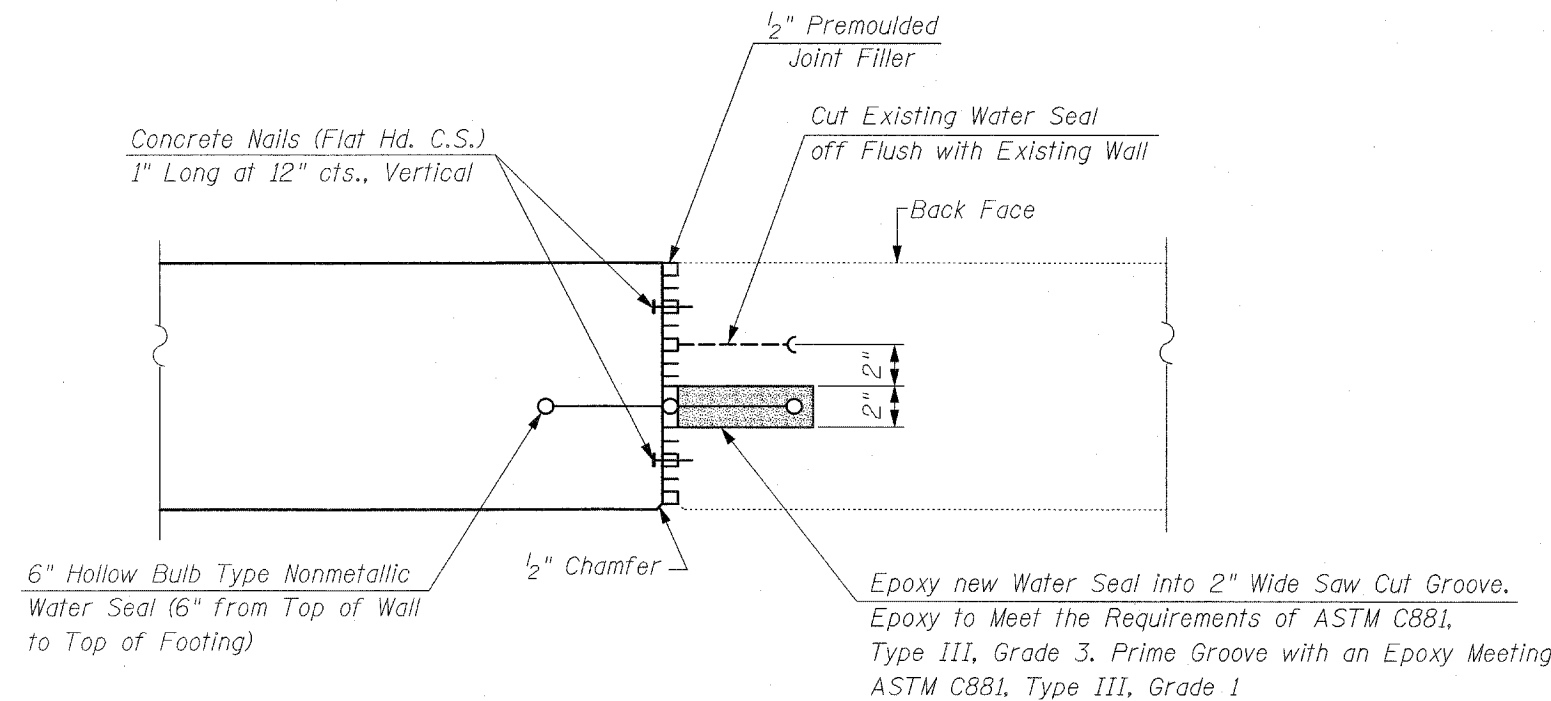

DETAIL "B"
Cost Included with Concrete Structures

NOTE:
Work this Sheet With Sheet S1

FILE NAME = section_details.dgn	USER NAME = IDOT	DESIGNED - B.N.S.	REVISED -	STATE OF ILLINOIS DEPARTMENT OF TRANSPORTATION	WINGWALL DETAILS CH 92 (FOREST WAY DRIVE)		CH	SECTION	COUNTY	TOTAL SHEETS	SHEET NO.
		DRAWN - R.E.S./F.M.	REVISED -				92	2008-029 I	COOK	14	1
	PLOT SCALE = 50.0000' / IN.	CHECKED - B.N.S./J.C.N.	REVISED -				CONTRACT NO. 60E				
	PLOT DATE = 1/30/2009	DATE - JANUARY 27, 2009	REVISED -				FED. ROAD DIST. NO. ILLINOIS FED. AID PROJECT				
				SCALE:	SHEET NO. S2 OF S3 SHEETS	STA.	TO STA.				



CHRISTIAN-ROGE & ASSOCIATES, INC.
ENGINEERS / PLANNERS / SURVEYORS
211 W. WACKER DRIVE CHICAGO, IL 60606
PHONE: (312)372-2023 FAX: (312)372-5274

Rev. 4-8-09