


DATE	
BY	
DESIGNED	
DRAWN	
CHECKED	
DATE	
REVISIONS	
NO.	
AREAS CHECKED	
NOTE BOOK	
NO.	
FINAL SURVEY	
NO.	

DATE	
BY	
DESIGNED	
DRAWN	
CHECKED	
DATE	
REVISIONS	
NO.	
AREAS CHECKED	
NOTE BOOK	
NO.	
ORIGINAL SURVEY	
NO.	

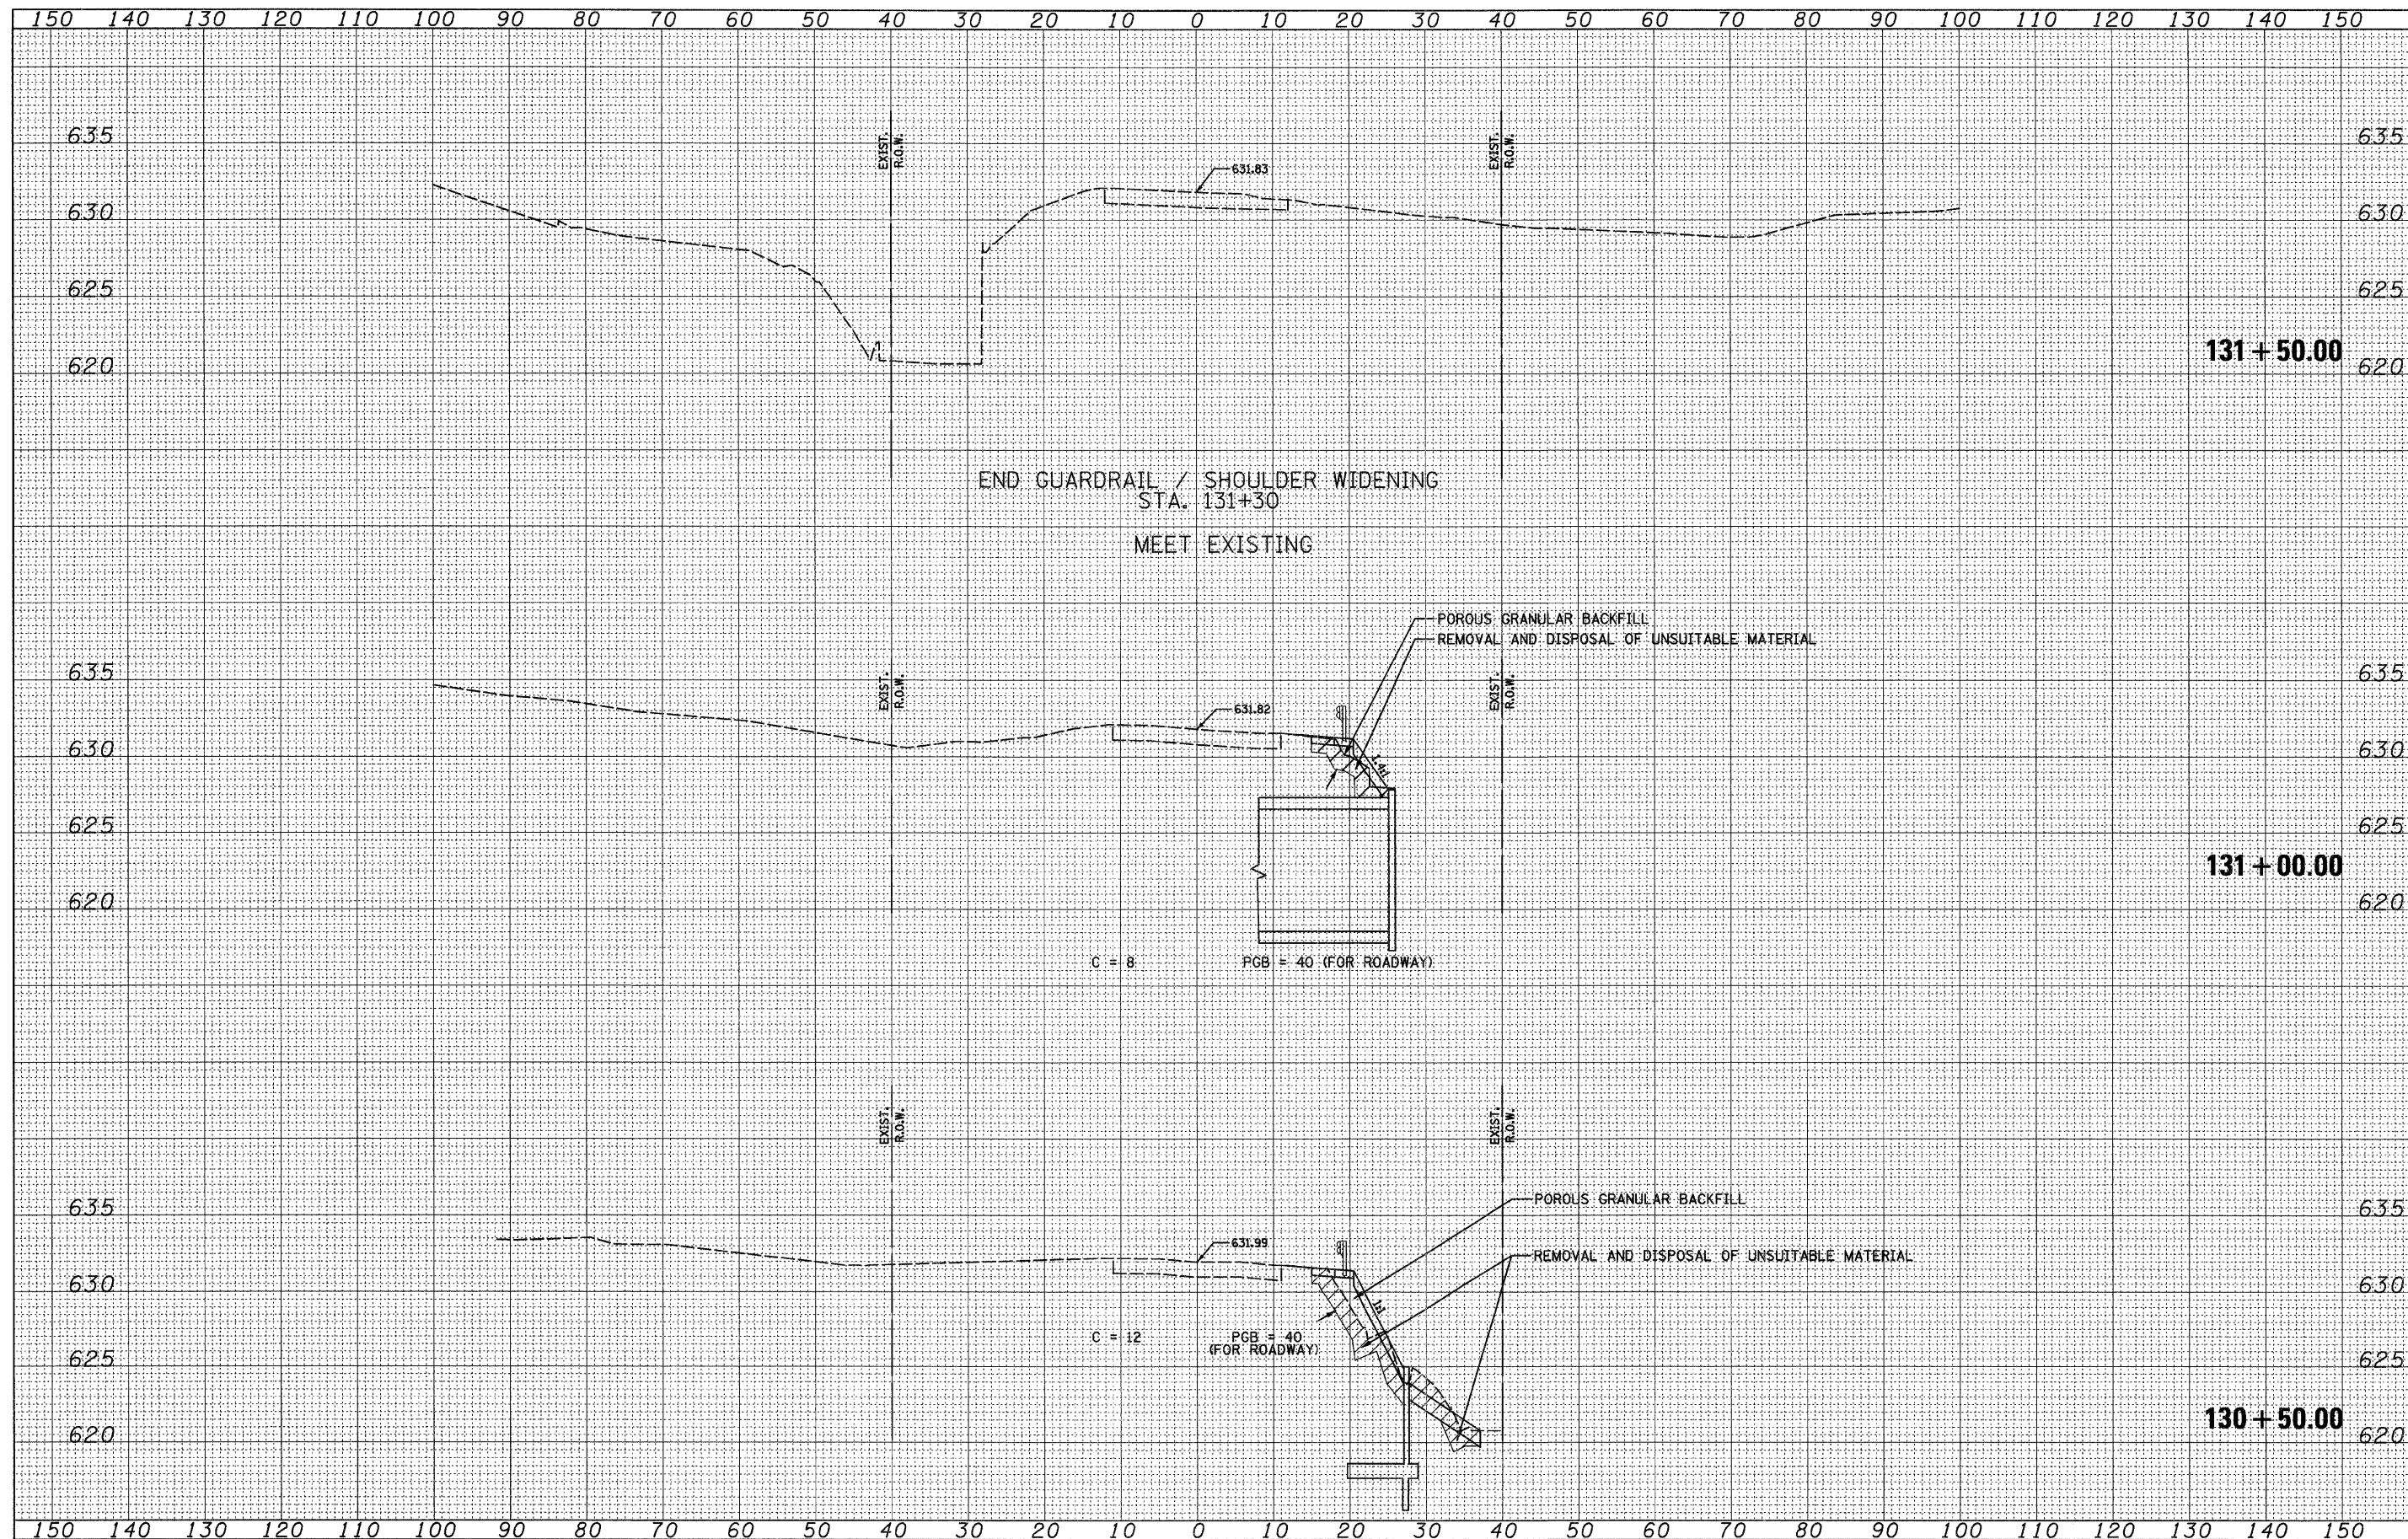

FILE NAME = 1024M_sht_X5.dgn
 PLOT DATE = 1/30/2009

CHRISTIAN-ROGE & ASSOCIATES, INC.
 ENGINEERS-PLANNERS-SURVEYORS
 211 WEST WACKER DRIVE
 CHICAGO, ILLINOIS 60606
 PHONE: (312)372-2023 FAX: (312)372-5274

DESIGNED	- S.J.P.	REVISED	-
DRAWN	- A.Y.	REVISED	-
CHECKED	- S.J.P.	REVISED	-
DATE	- JANUARY 27, 2009	REVISED	-

STATE OF ILLINOIS
DEPARTMENT OF TRANSPORTATION

CROSS SECTIONS
CH 92 (FOREST WAY DRIVE)
 SCALE: NONE SHEET NO. 2 OF 2 SHEETS STA. 130+50.00 TO STA. 131+50.00

CH	SECTION	COUNTY	TOTAL SHEETS	SHEET NO.
92	2008-029 I	COOK	15	13
				CONTRACT NO. 60E61
ILLINOIS FED. AID PROJECT				