

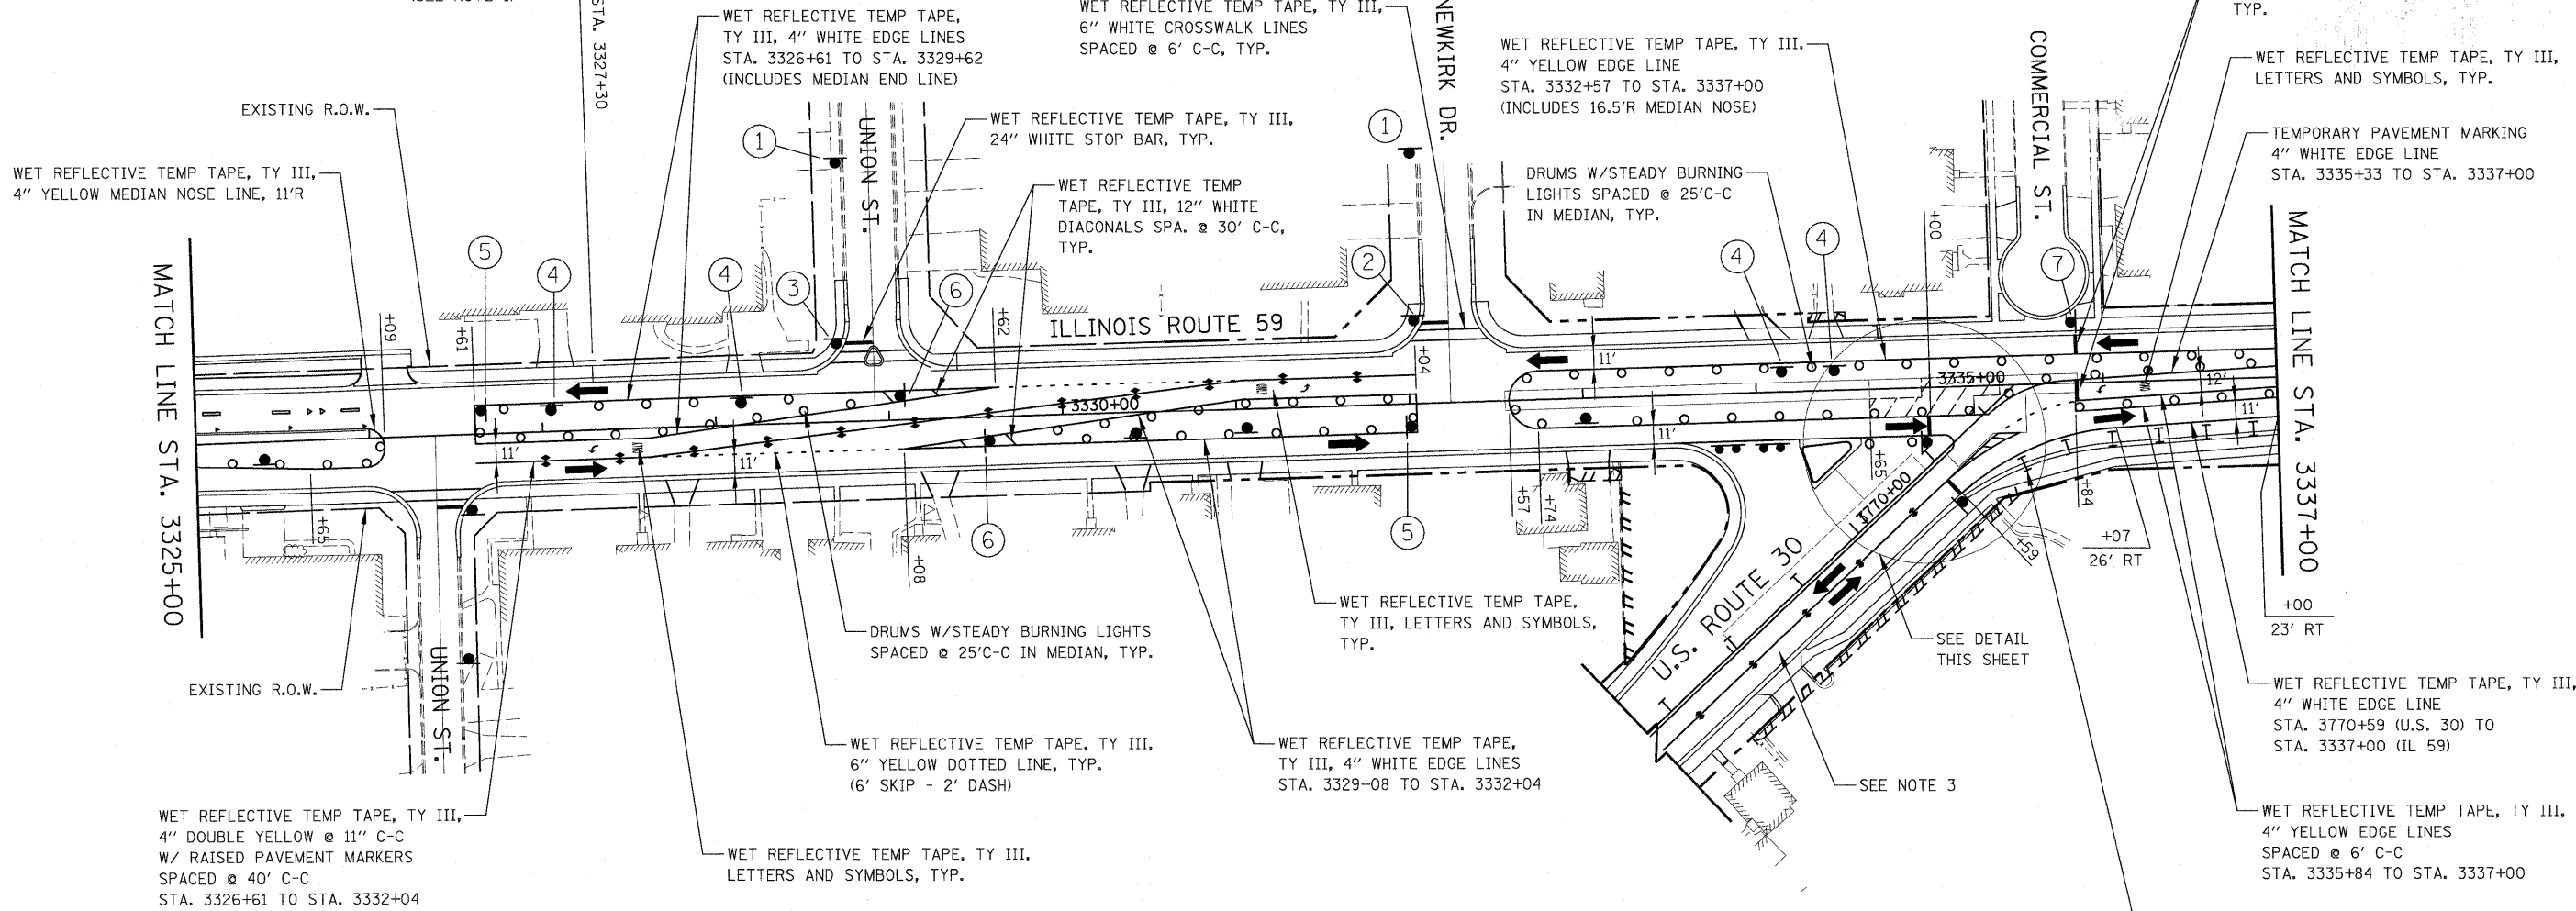


CONTRACT NO. 62417 CONTRACT NO. 60E73

(SEE NOTE 1)

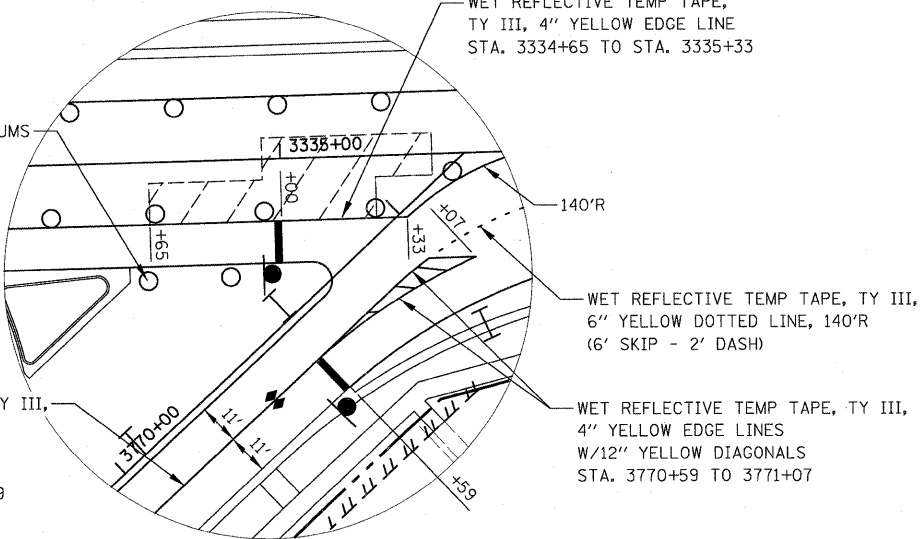


SIGN LEGEND

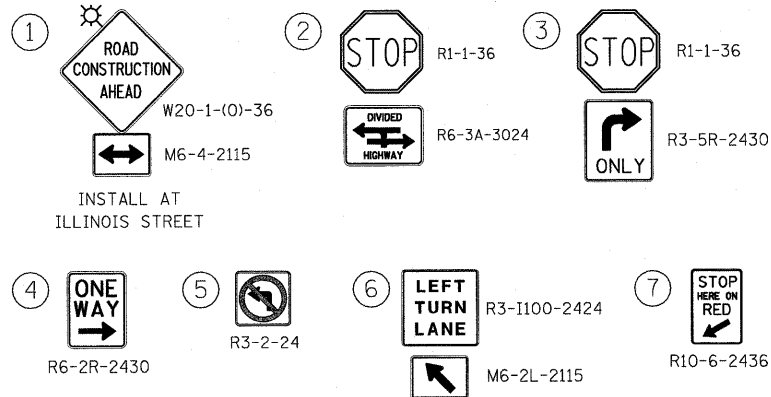

NOTES

- CONSTRUCTION STAGING SHALL BE COORDINATED WITH CONTRACT NO. 62417.
- PAVEMENT MARKING, TYPE II BARRICADES OR DRUMS, AND SIGNAGE NOT INDICATED REMAIN FROM PREVIOUS STAGE.
- U.S. ROUTE 30 TO REMAIN IN THE TRAFFIC CONFIGURATION ESTABLISHED IN STAGE 3.

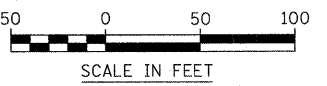

FILE NAME = #FILE#	USER NAME = #USER#	DESIGNED - JCM	REVISED -	STATE OF ILLINOIS DEPARTMENT OF TRANSPORTATION	ILLINOIS ROUTE 59 MAINTENANCE OF TRAFFIC - STAGE 4		F.A. RTE. 338	SECTION 113 N-2	COUNTY WILL	TOTAL SHEETS 260	SHEET NO. 68
	PLOT SCALE = #SCALE#	DRAWN - REW	REVISED -		SCALE: AS SHOWN	SHEET NO. 22 OF 36 SHEETS	STA. 3325+00 TO STA. 3337+00	FED. ROAD DIST. NO. ILLINOIS	FAP 338 (IL RTE. 59)	CONTRACT NO. 60E73	
PLOT DATE = #DATE#	DATE - JANUARY 16, 2009	CHECKED - JCM	REVISED -								