



AREA	SODDING, SALT TOLERANT SY	TOPSOIL FURNISH AND PLACE, 4" SY	TOPSOIL FURNISH AND PLACE, 12" SY
52	4	4	
53	13	13	
54	49	49	
55	51	51	
56	55	55	
57	45	45	
58A	30		30
58B	58	58	
58C	53	53	
59	170		170
60	58	58	
SHEET TOTAL	585	385	200

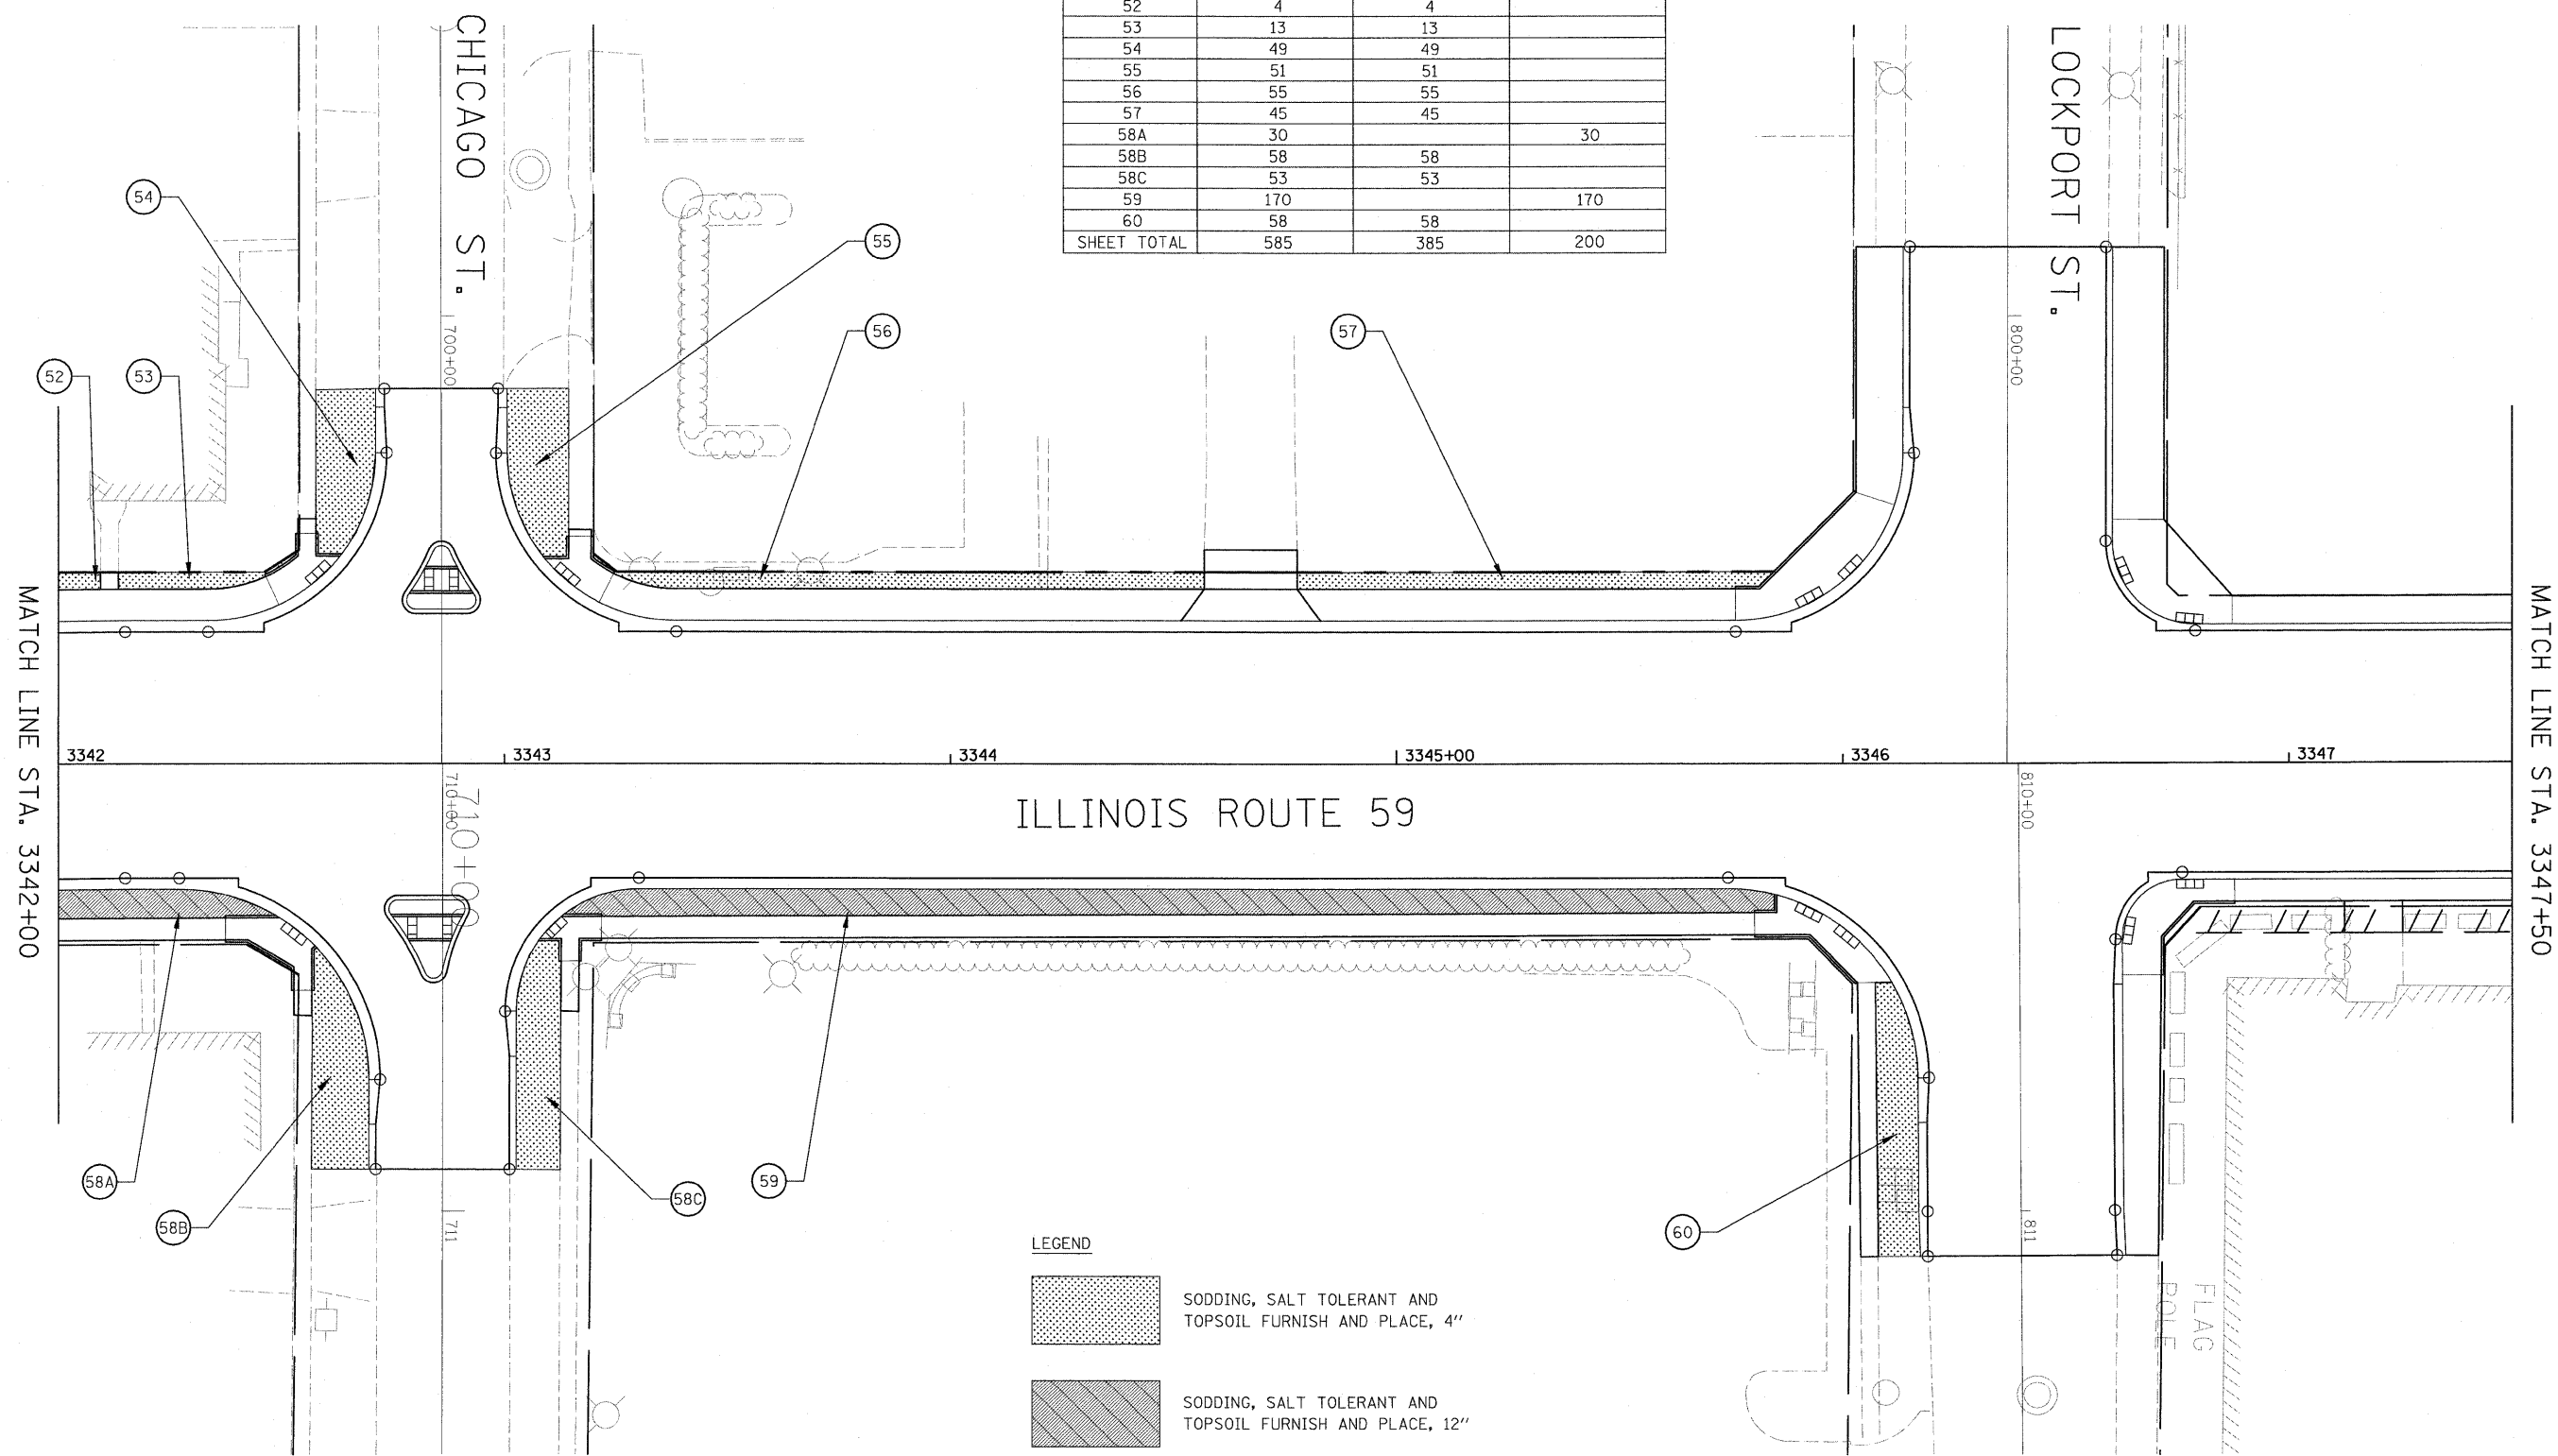

ILLINOIS ROUTE 59

LEGEND

- SODDING, SALT TOLERANT AND TOPSOIL FURNISH AND PLACE, 4"
- SODDING, SALT TOLERANT AND TOPSOIL FURNISH AND PLACE, 12"

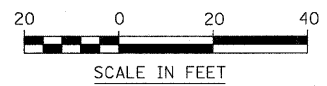

FILE NAME = \$FILEL\$	USER NAME = \$USER\$	DESIGNED - PJO	REVISED -	STATE OF ILLINOIS DEPARTMENT OF TRANSPORTATION	LANDSCAPE PLANS	F.A. RTE. 338	SECTION 113 N-2	COUNTY WILL	TOTAL SHEETS 260	SHEET NO. 163
	PLOT SCALE = \$SCALE\$	CHECKED - JCM	REVISED -			CONTRACT NO. 60E73				
	PLOT DATE = \$DATE\$	DATE - JANUARY 16, 2009	REVISED -			FED. ROAD DIST. NO. ILLINOIS FAP 338 (IL RTE. 59)				
						SCALE: AS SHOWN	SHEET NO. 4 OF 7 SHEETS	STA. 3342+00 TO STA. 3347+50		