


FINAL SURVEY	SURVEYED	DATE
NOTE BOOK	PLOTTED	
NO.	TEMPLATE	
	AREAS	
	CHECKED	

ORIGINAL SURVEY	SURVEYED	DATE
NOTE BOOK	PLOTTED	
NO.	TEMPLATE	
	AREAS	
	CHECKED	

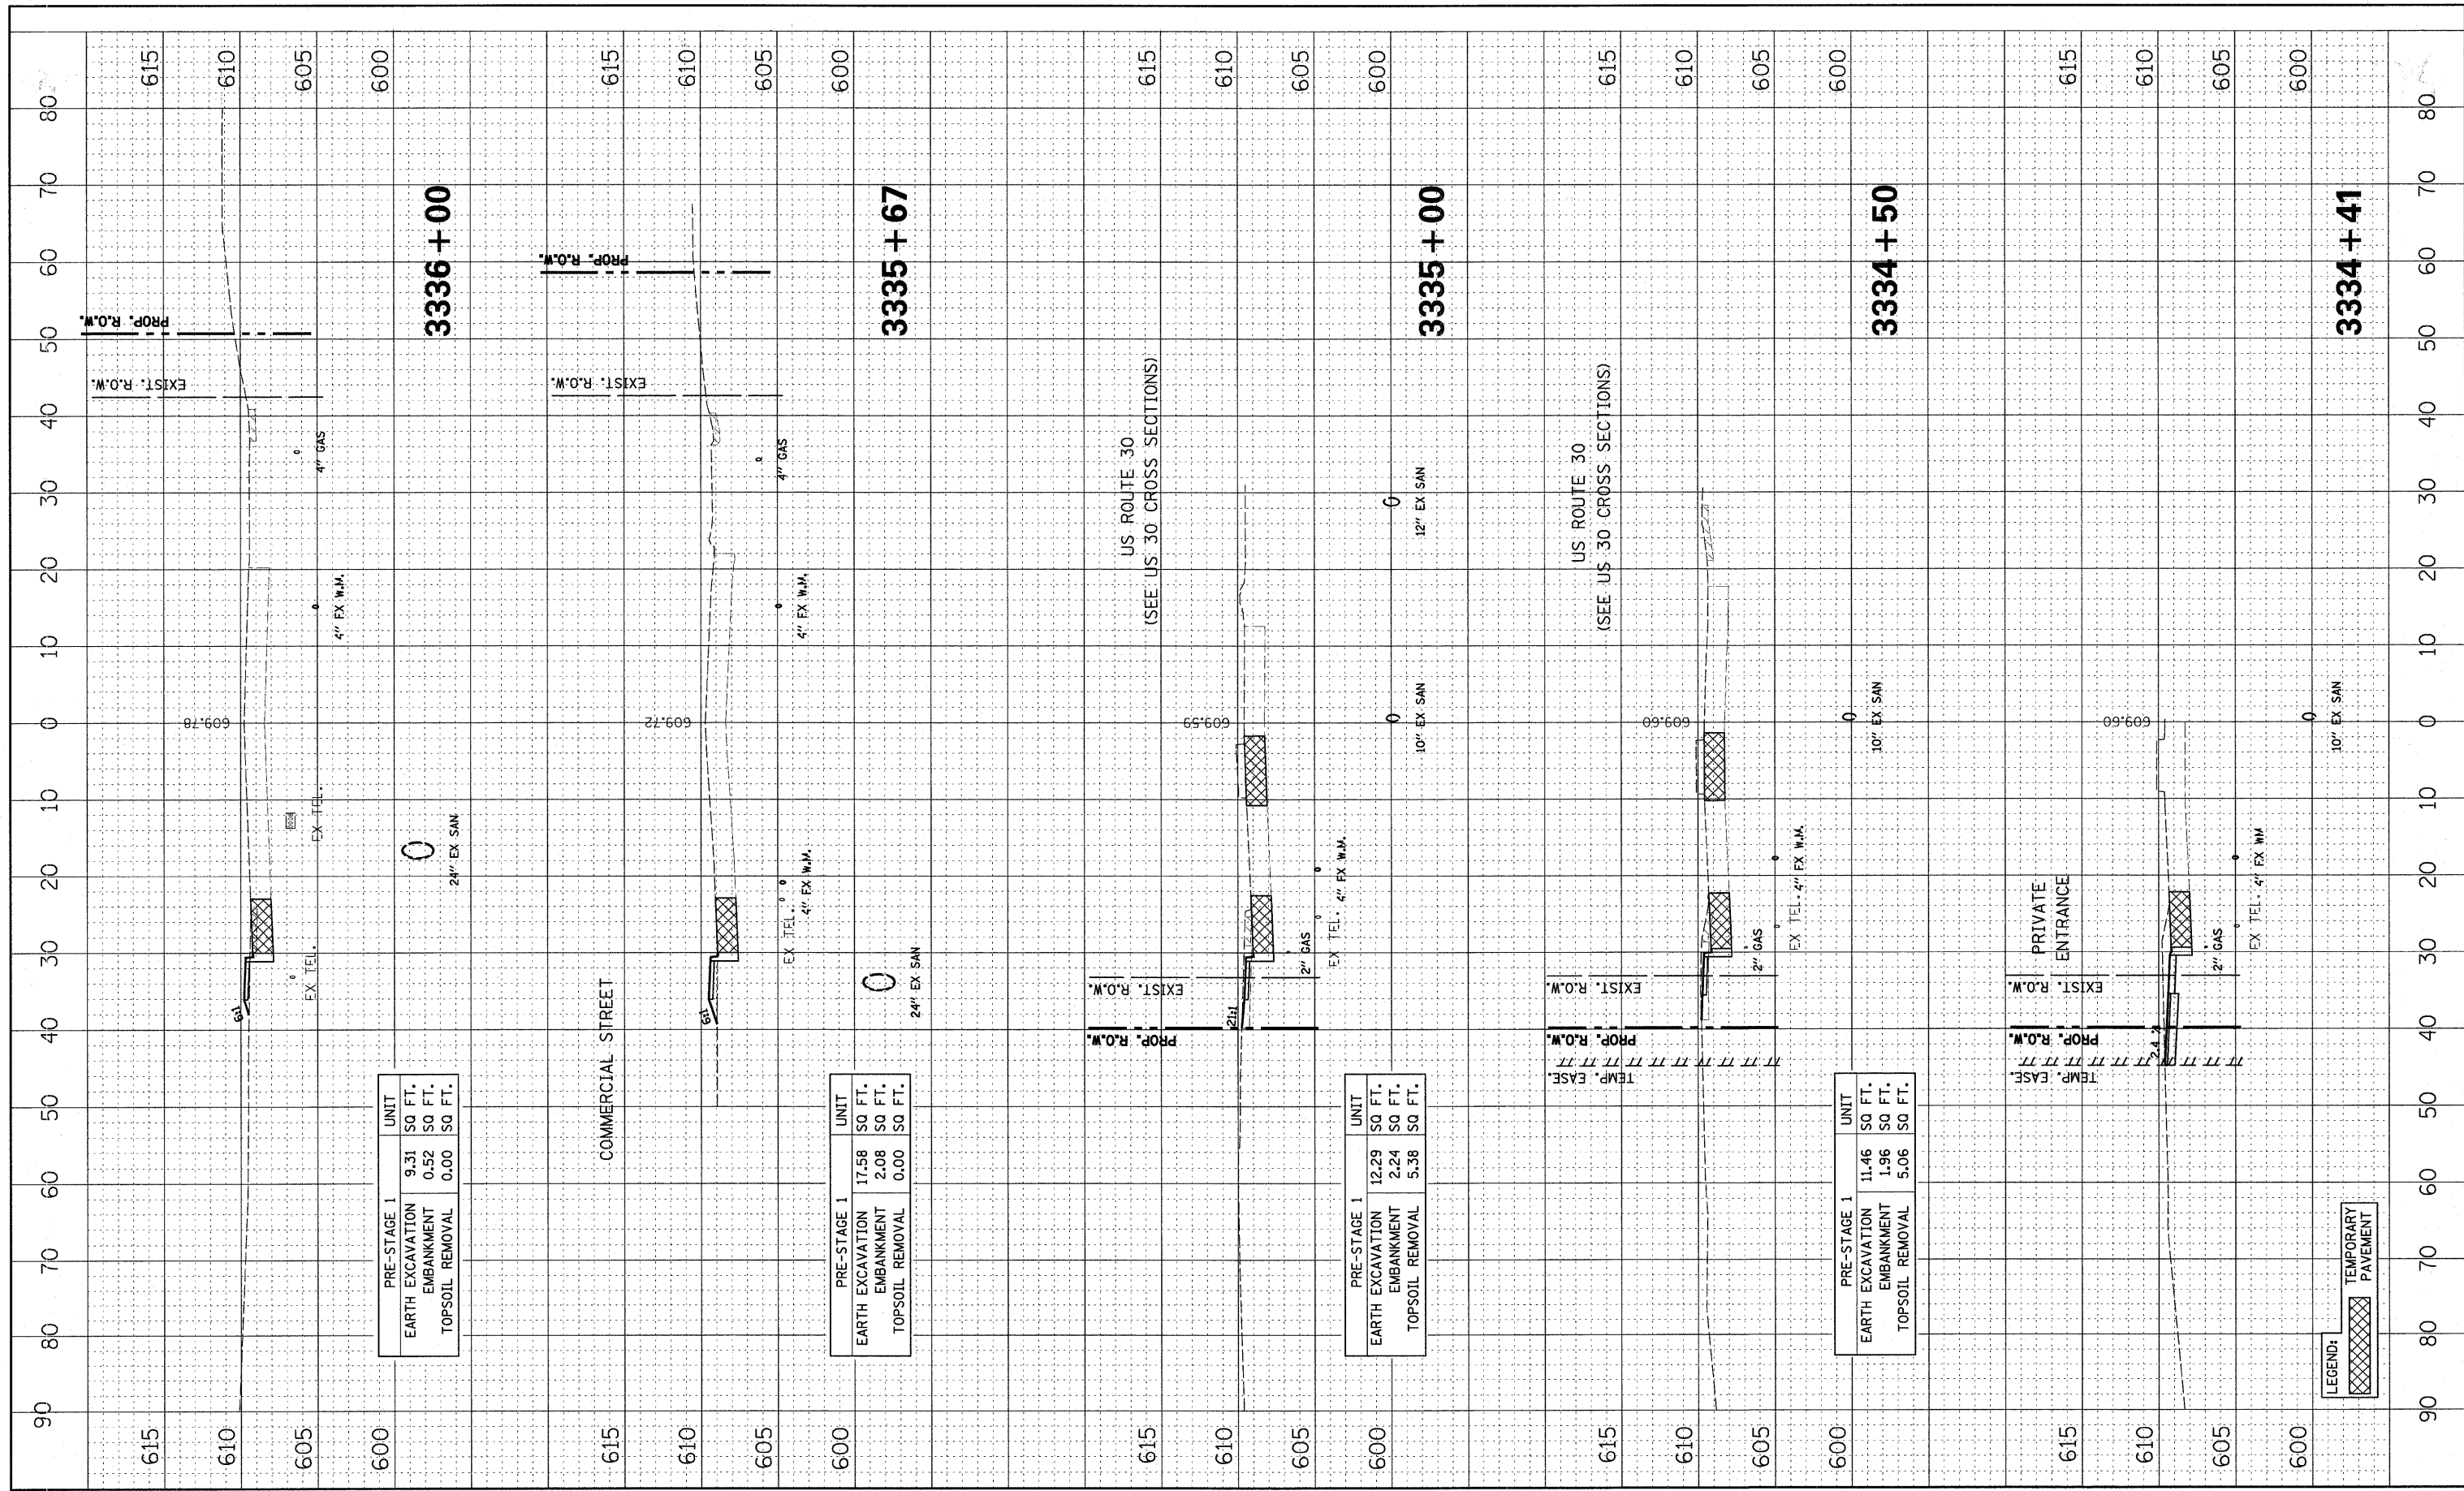

PRE-STAGE 1		UNIT
EARTH EXCAVATION	9.31	SO FT.
EMBANKMENT	0.52	SO FT.
TOPSOIL REMOVAL	0.00	SO FT.

PRE-STAGE 1		UNIT
EARTH EXCAVATION	17.58	SO FT.
EMBANKMENT	2.08	SO FT.
TOPSOIL REMOVAL	0.00	SO FT.

PRE-STAGE 1		UNIT
EARTH EXCAVATION	12.29	SO FT.
EMBANKMENT	2.24	SO FT.
TOPSOIL REMOVAL	5.38	SO FT.

PRE-STAGE 1		UNIT
EARTH EXCAVATION	11.46	SO FT.
EMBANKMENT	1.96	SO FT.
TOPSOIL REMOVAL	5.06	SO FT.

LEGEND:	TEMPORARY PAVEMENT
---------	--------------------