


FINAL SURVEY	SURVEYED	DATE
NOTE BOOK	PLOTTED	BY
NO.	TEMPLATE	
	AREAS	
	CHECKED	

ORIGINAL SURVEY	SURVEYED	DATE
NOTE BOOK	PLOTTED	BY
NO.	TEMPLATE	
	AREAS	
	CHECKED	

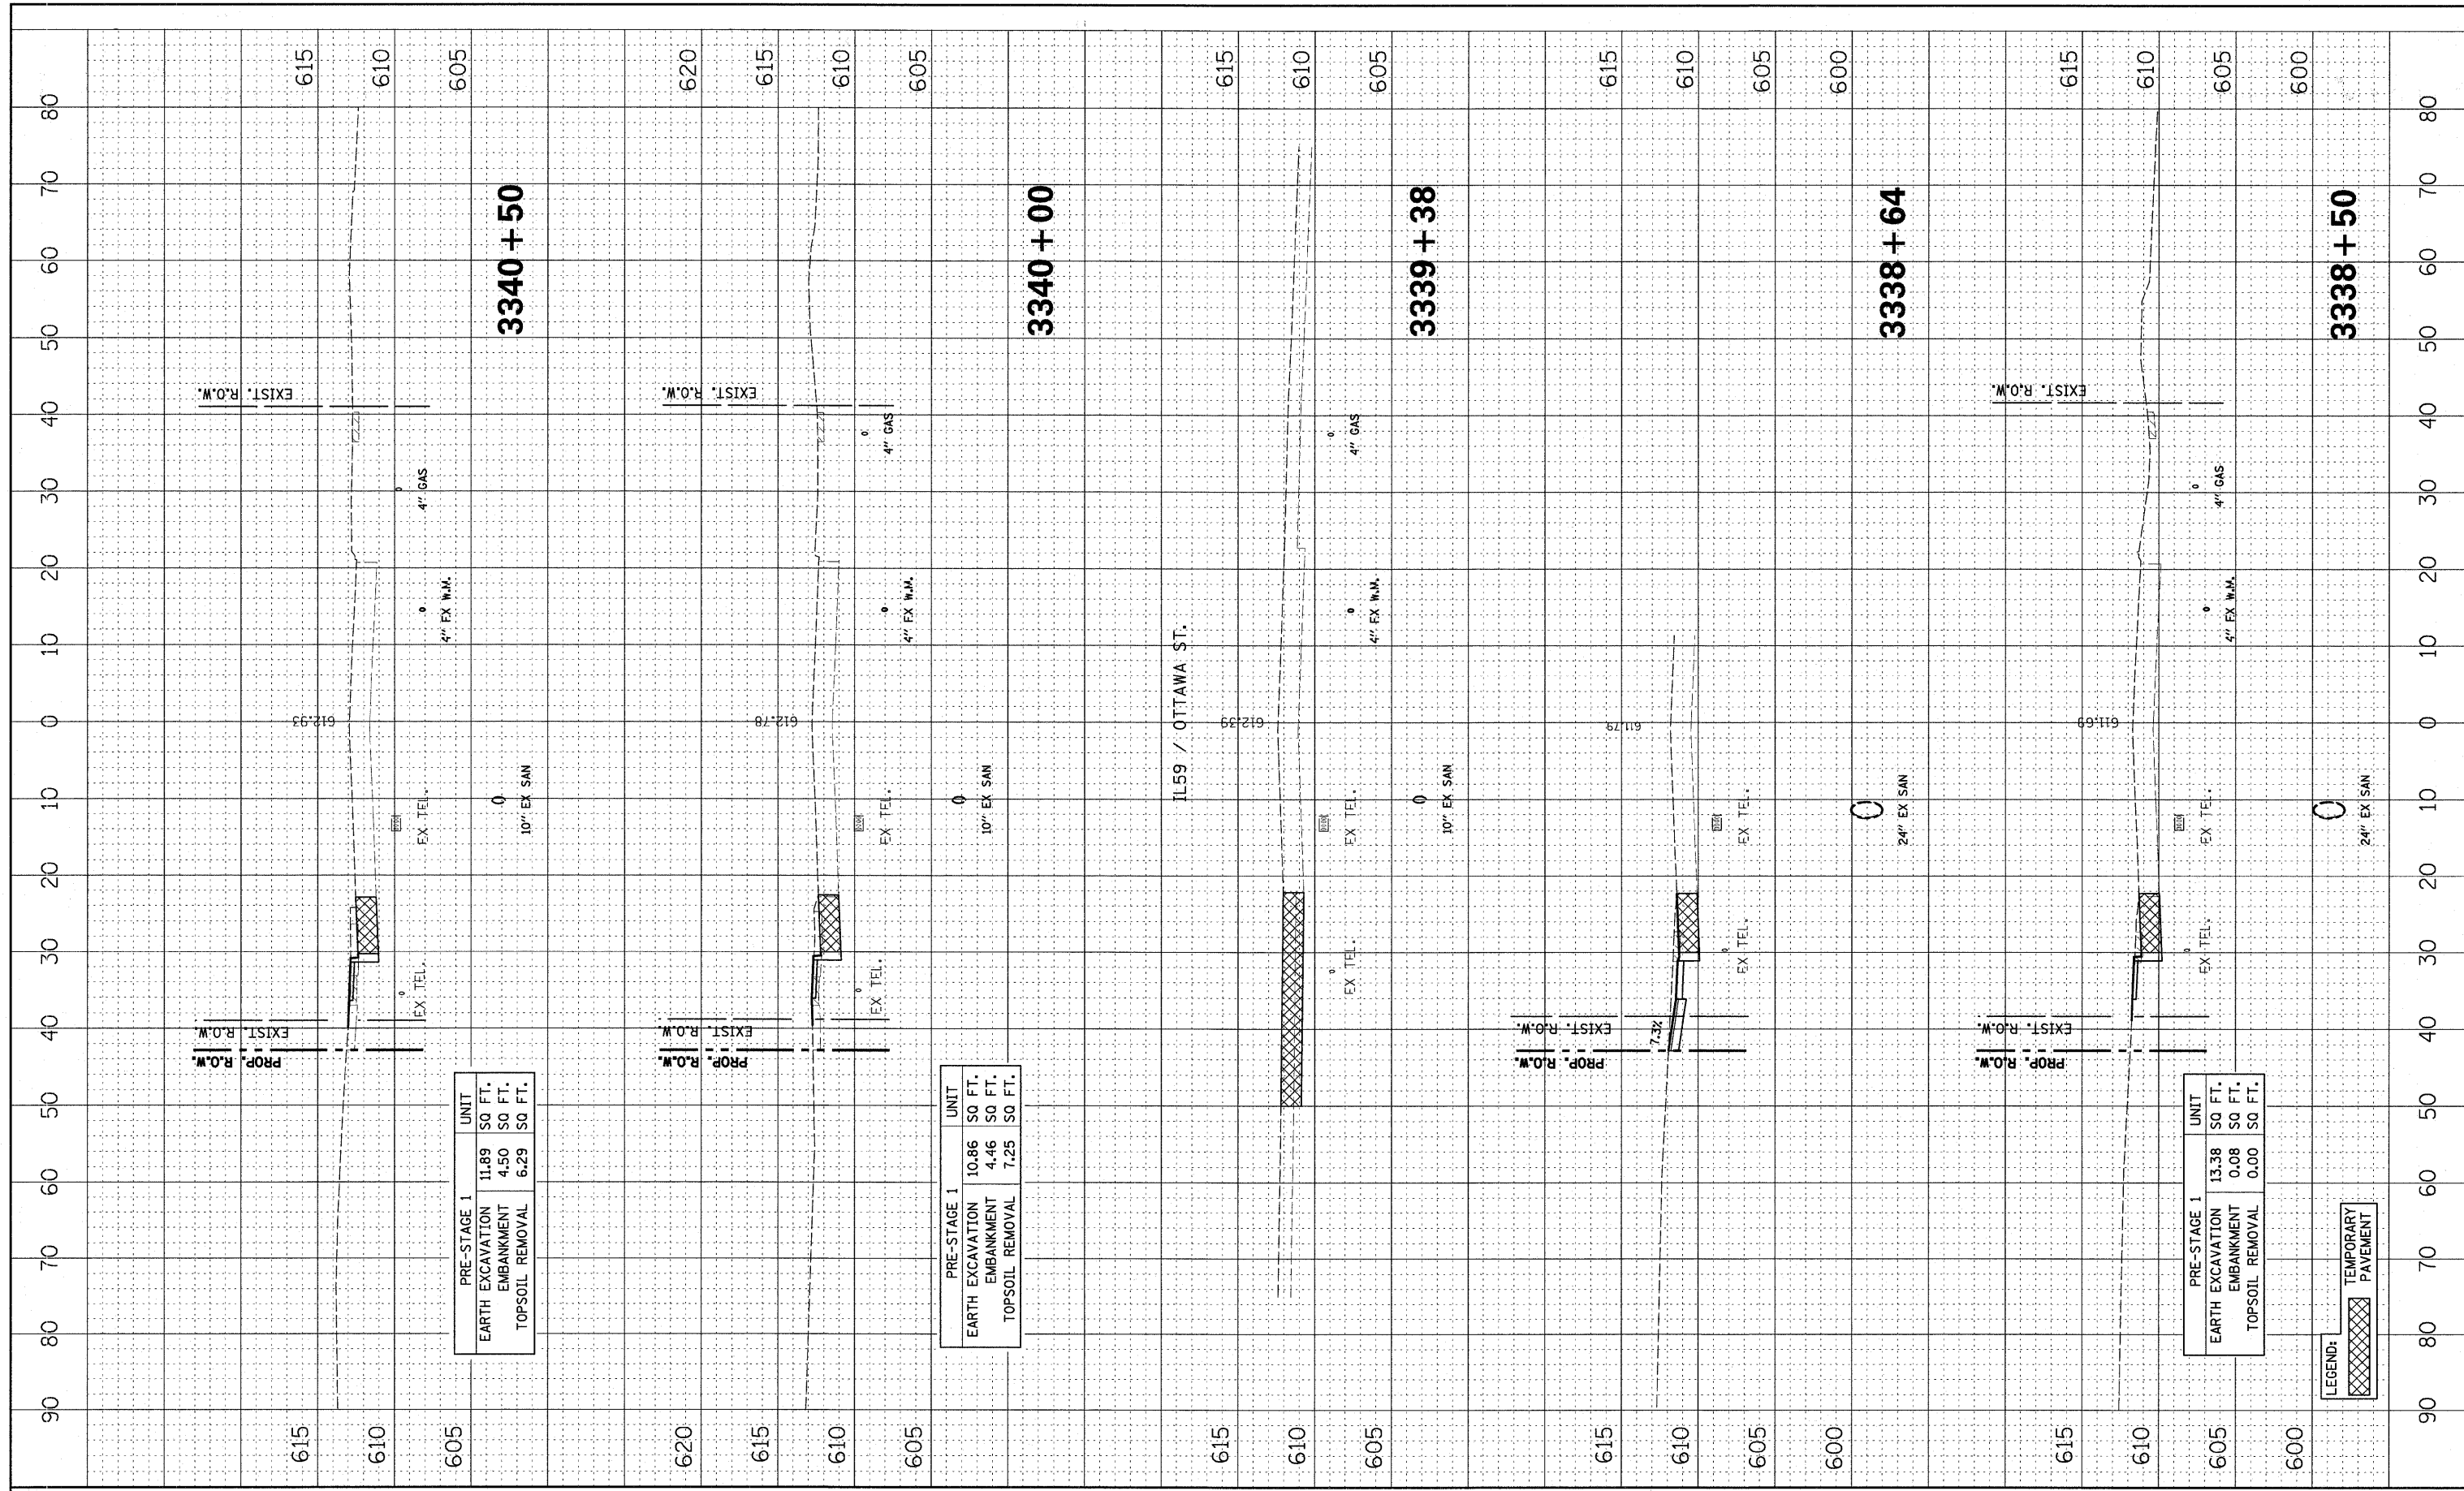

PRE-STAGE 1		
	UNIT	
EARTH EXCAVATION	11.89	SQ FT.
EMBANKMENT	4.50	SQ FT.
TOPSOIL REMOVAL	6.29	SQ FT.

PRE-STAGE 1		
	UNIT	
EARTH EXCAVATION	10.86	SQ FT.
EMBANKMENT	4.46	SQ FT.
TOPSOIL REMOVAL	7.25	SQ FT.

PRE-STAGE 1		
	UNIT	
EARTH EXCAVATION	13.38	SQ FT.
EMBANKMENT	0.08	SQ FT.
TOPSOIL REMOVAL	0.00	SQ FT.

LEGEND:
 TEMPORARY PAVEMENT