


BY	DATE
FINAL SURVEY	SURVEYED
NOTE BOOK	PLOTTED
NO.	TEMPLATE
	AREAS
	CHECKED

BY	DATE
ORIGINAL SURVEY	SURVEYED
NOTE BOOK	PLOTTED
NO.	TEMPLATE
	AREAS
	CHECKED

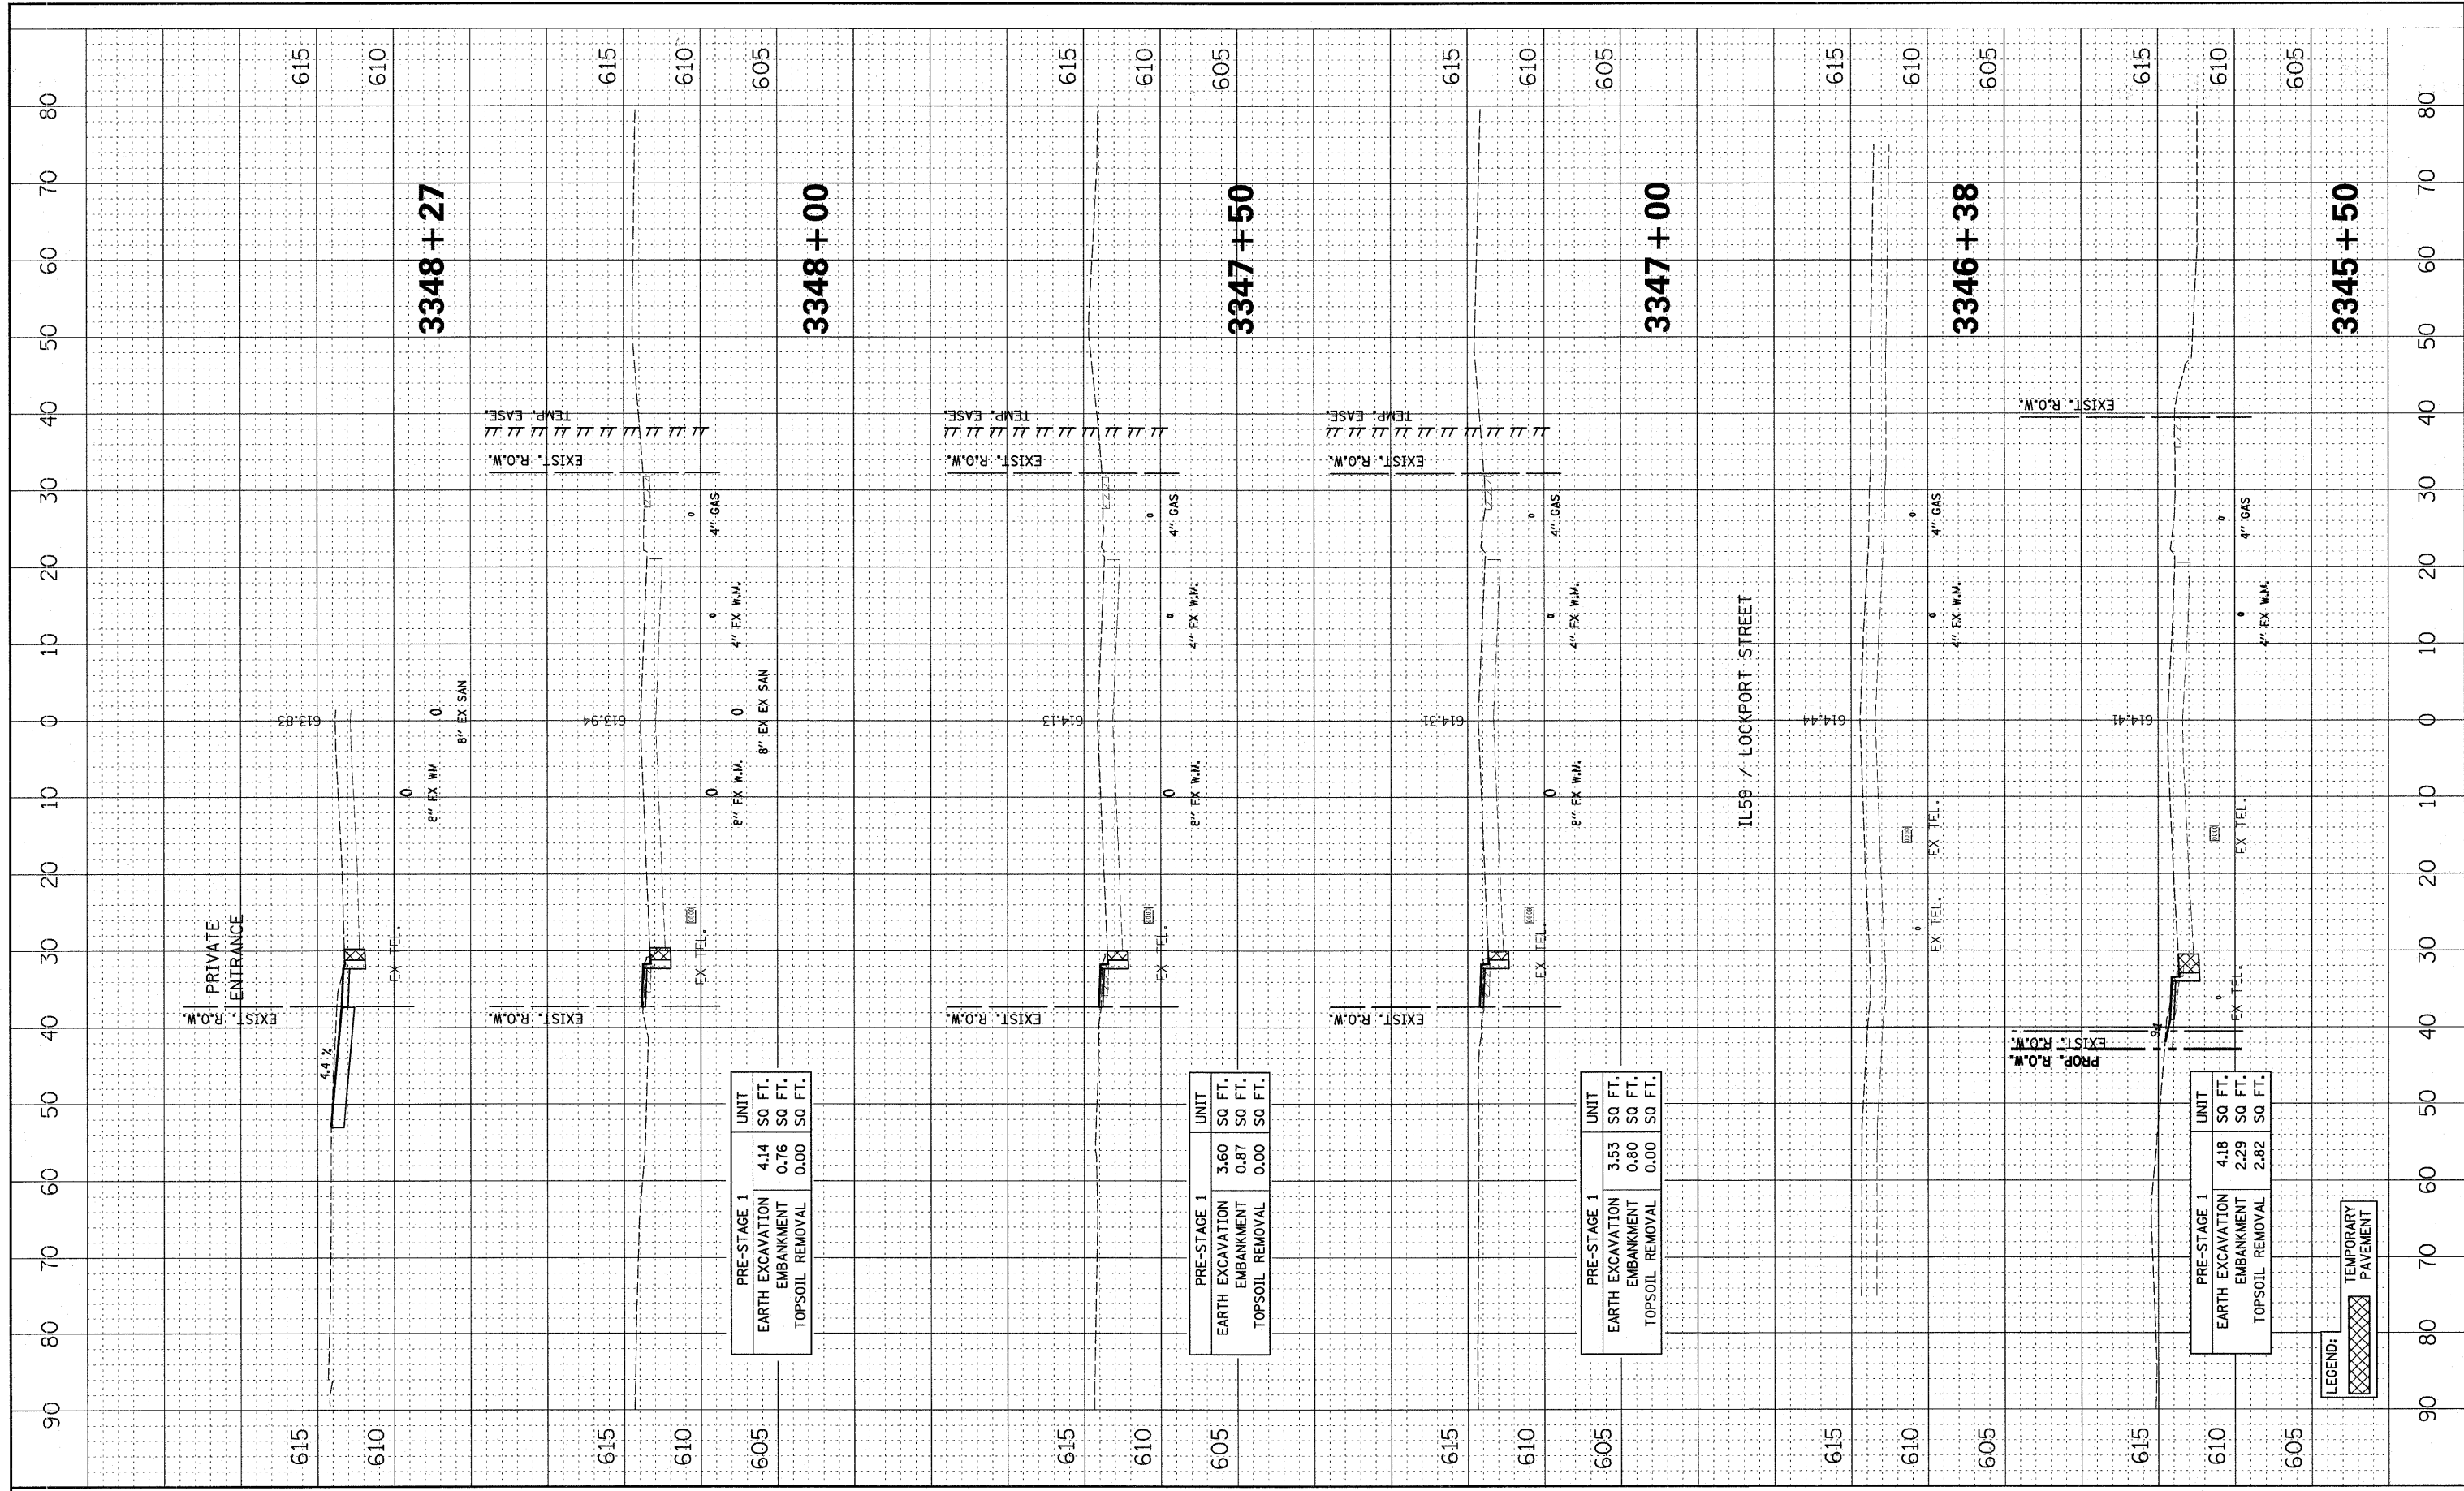

PRE-STAGE 1		UNIT
EARTH EXCAVATION	4.14	SQ FT.
EMBANKMENT	0.76	SQ FT.
TOPSOIL REMOVAL	0.00	SQ FT.

PRE-STAGE 1		UNIT
EARTH EXCAVATION	3.60	SQ FT.
EMBANKMENT	0.87	SQ FT.
TOPSOIL REMOVAL	0.00	SQ FT.

PRE-STAGE 1		UNIT
EARTH EXCAVATION	3.53	SQ FT.
EMBANKMENT	0.80	SQ FT.
TOPSOIL REMOVAL	0.00	SQ FT.

PRE-STAGE 1		UNIT
EARTH EXCAVATION	4.18	SQ FT.
EMBANKMENT	2.29	SQ FT.
TOPSOIL REMOVAL	2.82	SQ FT.

LEGEND:
 TEMPORARY PAVEMENT

FILE NAME =	USER NAME = #USER#	DESIGNED - PJO	REVISED -	STATE OF ILLINOIS DEPARTMENT OF TRANSPORTATION	CROSS SECTIONS ILLINOIS ROUTE 59 - PRE-STAGE		F.A. RTE. 338	SECTION 113 N-2	COUNTY WILL	TOTAL SHEETS 260	SHEET NO. 227
#FILE#	PLOT SCALE = #SCALE#	DRAWN - RTA	REVISED -		SCALE:	SHEET NO. 9 OF 14 SHEETS	STA. 3345+50 TO STA. 3348+27	FED. ROAD DIST. NO. ILLINOIS	CONTRACT NO. 60E73	FAP 338 (IL RTE. 59)	
	PLOT DATE = #DATE#	CHECKED - JCM	REVISED -								
		DATE - JANUARY 16, 2009	REVISED -								