


FINAL SURVEYED PLOTTED SURVEYED PLOTTED
 SHEET TEMPLATE SHEET TEMPLATE
 NO. AREAS CHECKED NO. AREAS CHECKED

ORIGINAL SURVEYED PLOTTED SURVEYED PLOTTED
 SHEET TEMPLATE SHEET TEMPLATE
 NO. AREAS CHECKED NO. AREAS CHECKED

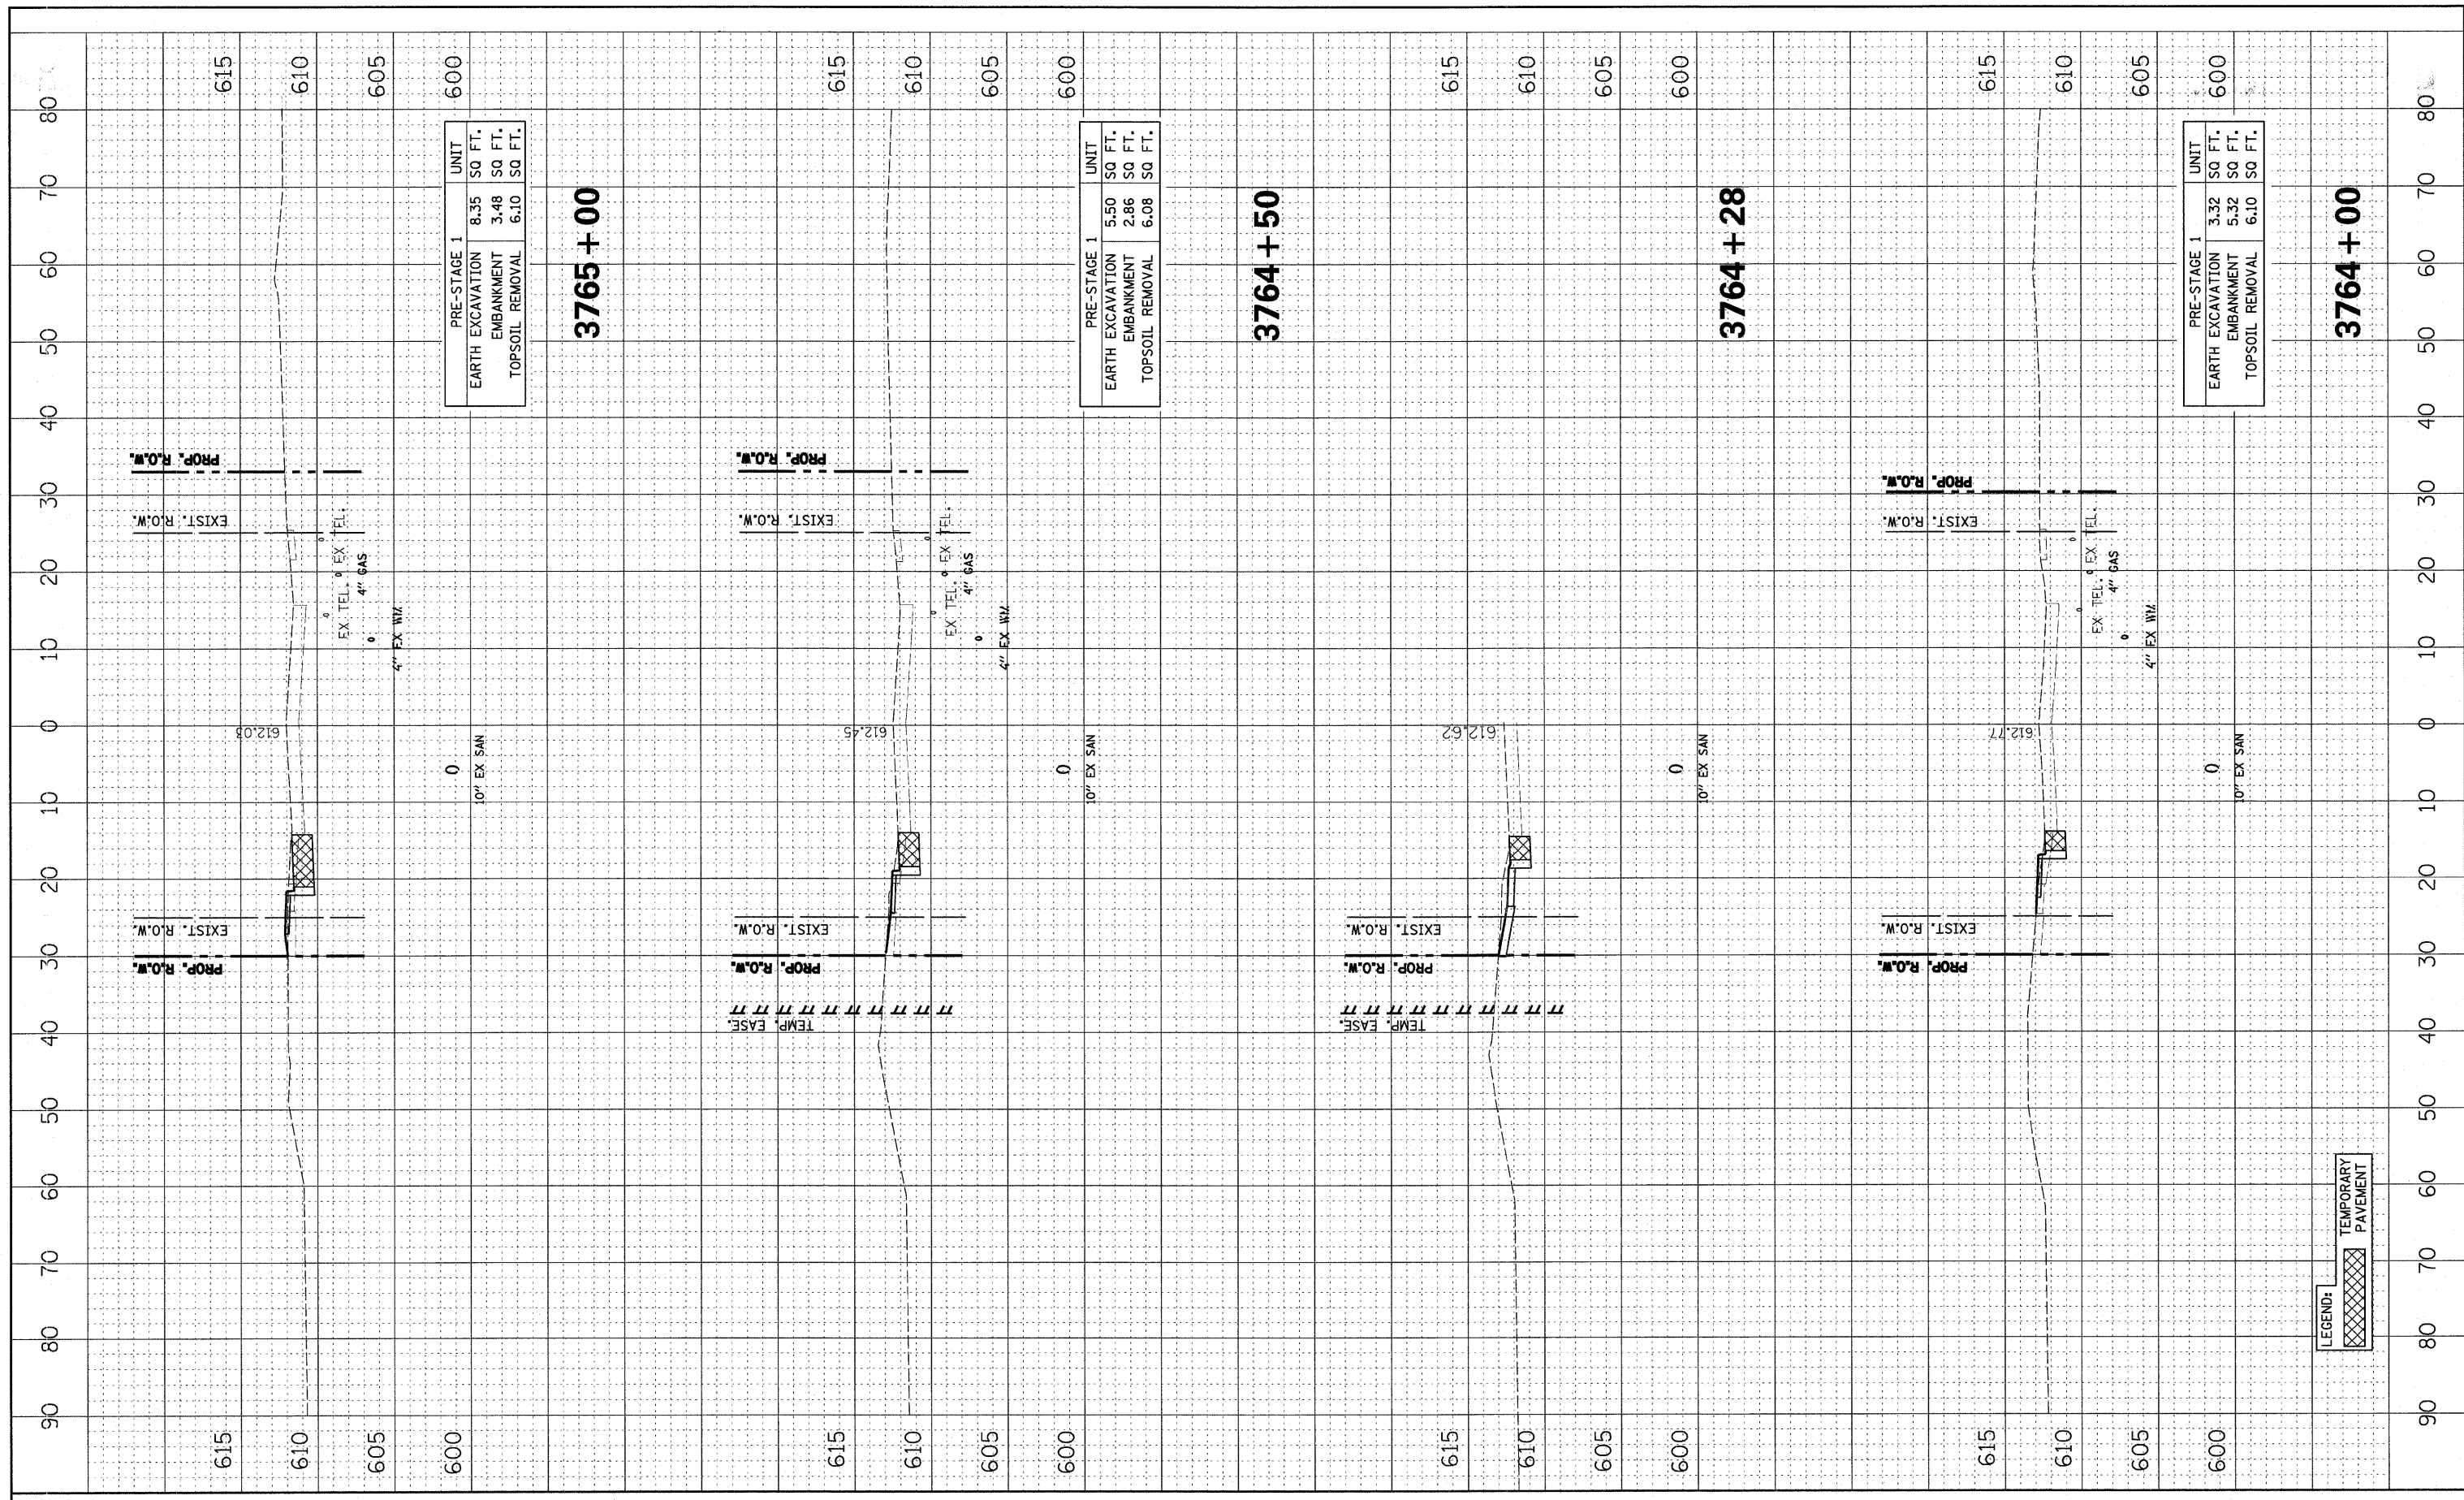

PRE-STAGE 1		UNIT
EARTH EXCAVATION	8.35	SQ FT.
EMBANKMENT	3.48	SQ FT.
TOPSOIL REMOVAL	6.10	SQ FT.

PRE-STAGE 1		UNIT
EARTH EXCAVATION	5.50	SQ FT.
EMBANKMENT	2.86	SQ FT.
TOPSOIL REMOVAL	6.08	SQ FT.

PRE-STAGE 1		UNIT
EARTH EXCAVATION	3.32	SQ FT.
EMBANKMENT	5.32	SQ FT.
TOPSOIL REMOVAL	6.10	SQ FT.

LEGEND:
 TEMPORARY PAVEMENT