



MEDIAN REMOVAL FOR MAINTENANCE OF TRAFFIC
WEST OF FRONTAGE ROAD BRIDGES

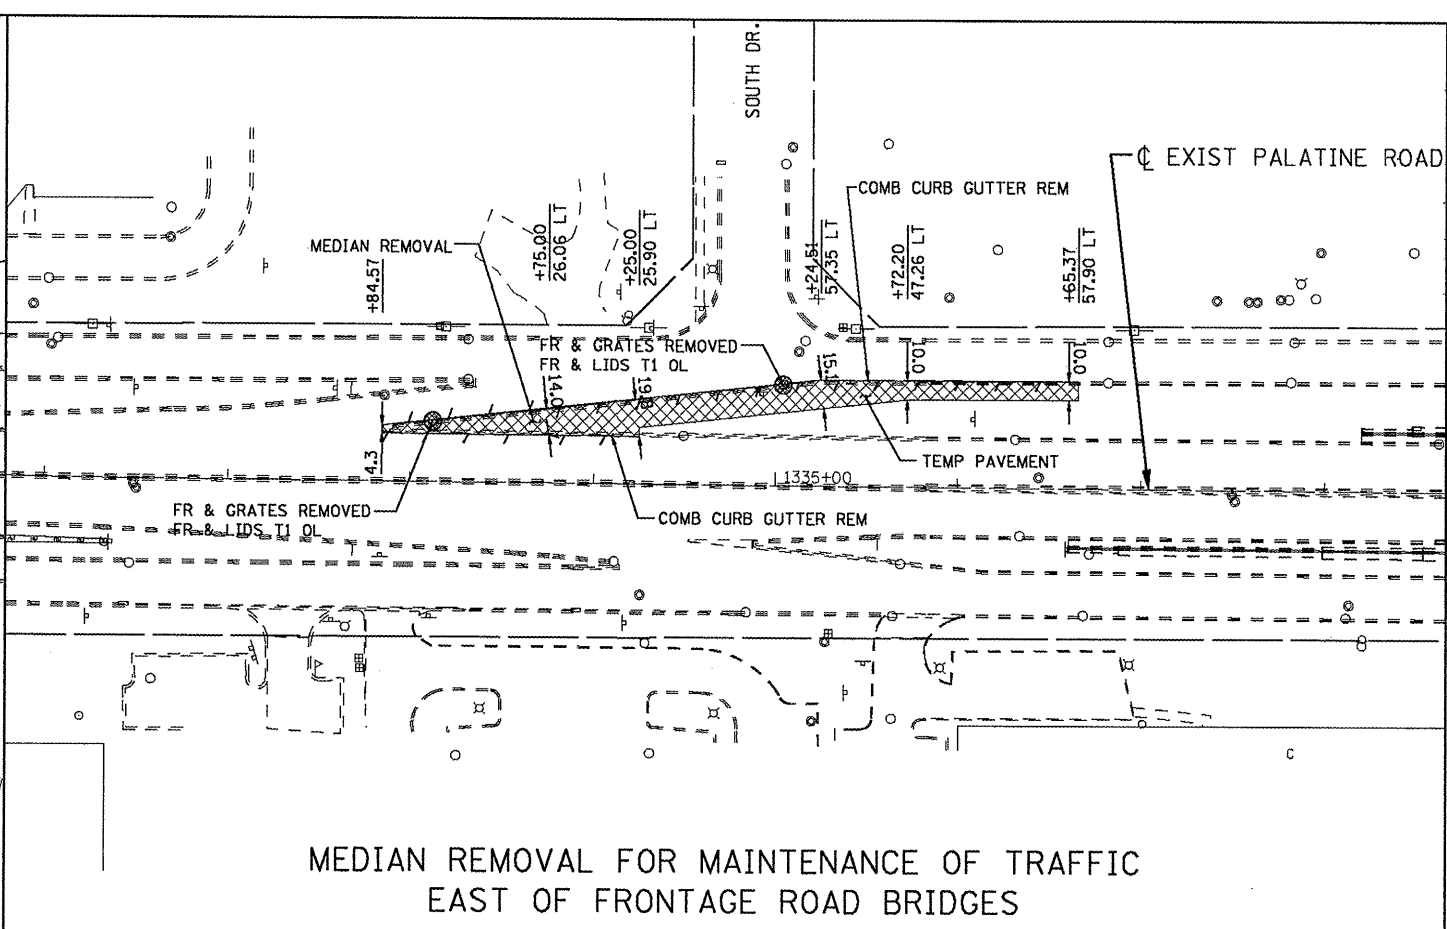


MEDIAN REMOVAL FOR MAINTENANCE OF TRAFFIC
EAST OF FRONTAGE ROAD BRIDGES

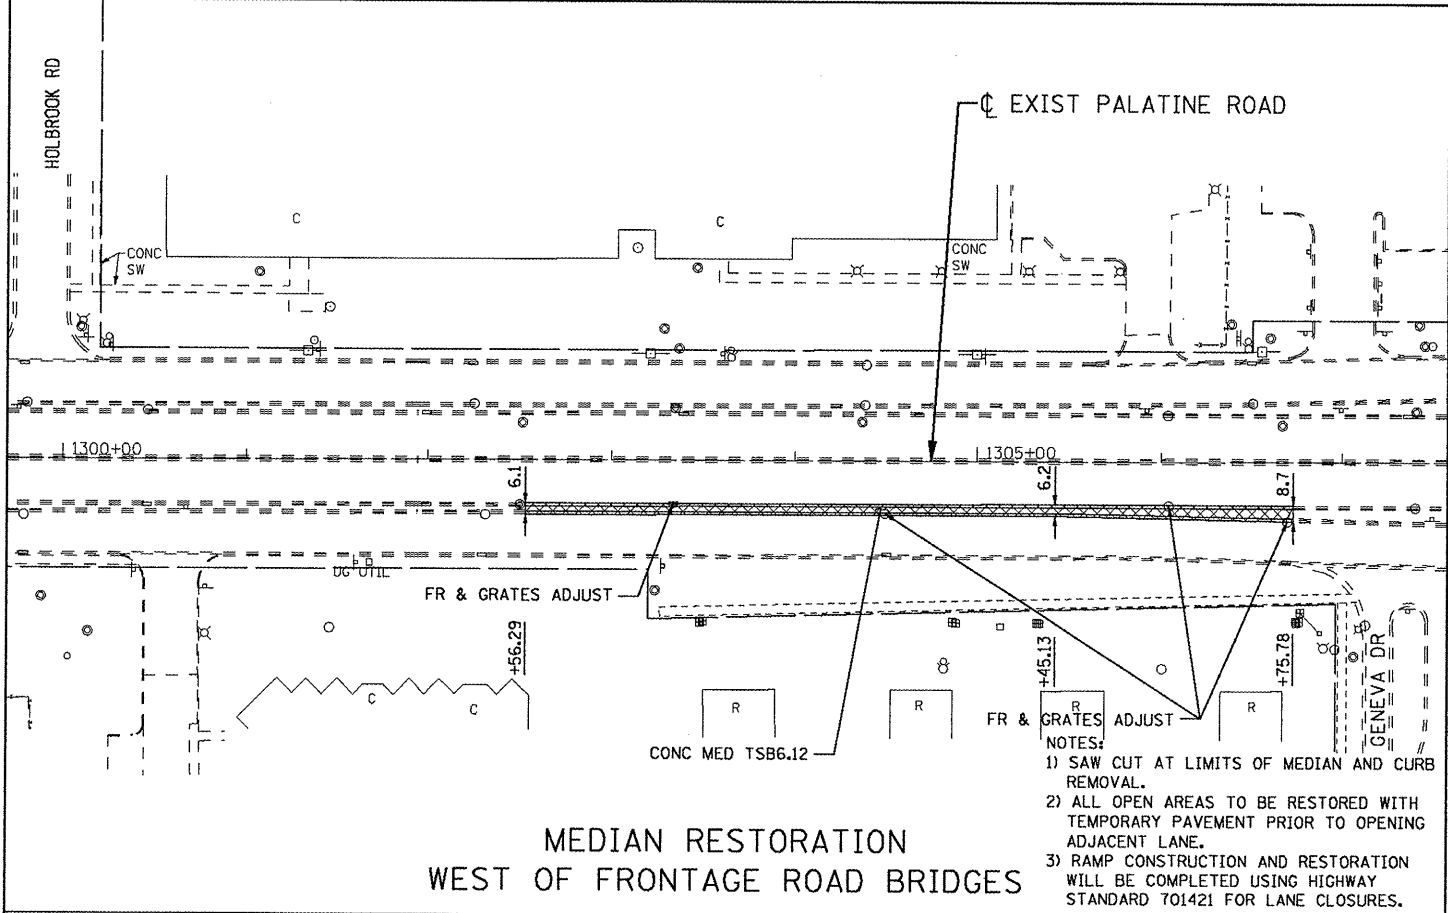

MEDIAN RESTORATION
WEST OF FRONTAGE ROAD BRIDGES

- NOTES:
- 1) SAW CUT AT LIMITS OF MEDIAN AND CURB REMOVAL.
 - 2) ALL OPEN AREAS TO BE RESTORED WITH TEMPORARY PAVEMENT PRIOR TO OPENING ADJACENT LANE.
 - 3) RAMP CONSTRUCTION AND RESTORATION WILL BE COMPLETED USING HIGHWAY STANDARD 701421 FOR LANE CLOSURES.

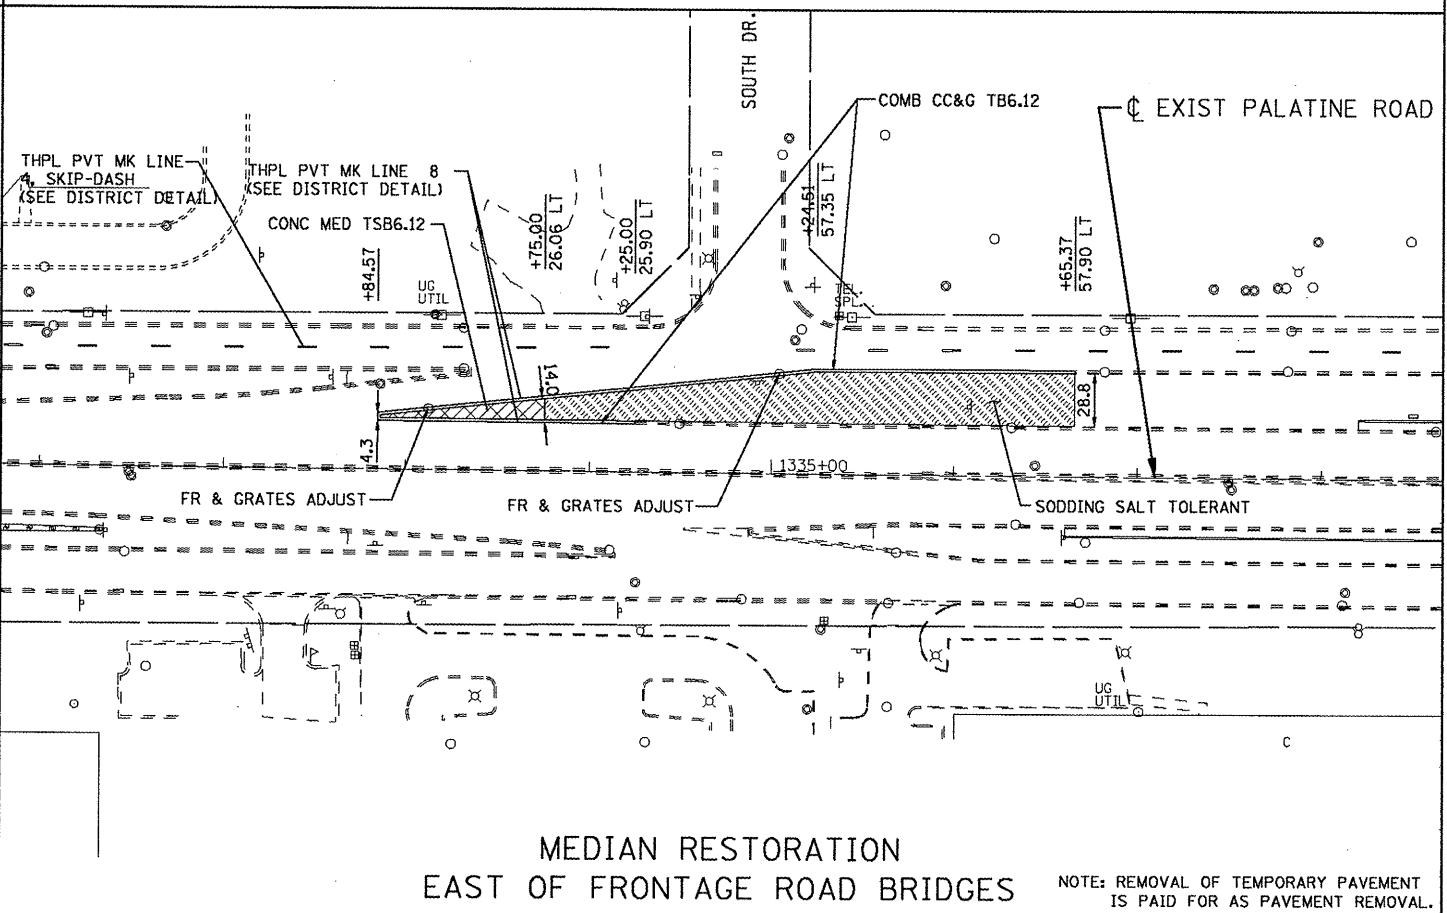

MEDIAN RESTORATION
EAST OF FRONTAGE ROAD BRIDGES

NOTE: REMOVAL OF TEMPORARY PAVEMENT IS PAID FOR AS PAVEMENT REMOVAL.

FILE NAME =	USER NAME = Zpiemud	DESIGNED - DLP	REVISED -
G:\project\2082305\CA00\Cv\1\Sh\03\03\PLMLMT01.dgn		DRAWN - ENTRAN	REVISED -
PLOT SCALE = 50.00' / IN.		CHECKED - TMH	REVISED -
PLOT DATE = 2/4/2009		DATE - 1/09	REVISED -

STATE OF ILLINOIS
DEPARTMENT OF TRANSPORTATION

WEST AND EAST FRONTAGE ROADS
MAINTENANCE OF TRAFFIC - FRONTAGE ROAD CLOSURE

SCALE: 1"=50' SHEET NO. OF SHEETS STA. TO STA.

F.A.P. RTE. 305	SECTION 1415 B	COUNTY COOK	TOTAL SHEETS 75	SHEET NO. 19
FED. ROAD DIST. NO.		ILLINOIS FED. AID PROJECT		