


FINAL SURVEY	DATE
SURVEYED	BY
NOTED	
TEMPLATE	
AREAS	
CHECKED	
NO.	

ORIGINAL SURVEY	DATE
SURVEYED	BY
NOTED	
TEMPLATE	
AREAS	
CHECKED	
NO.	

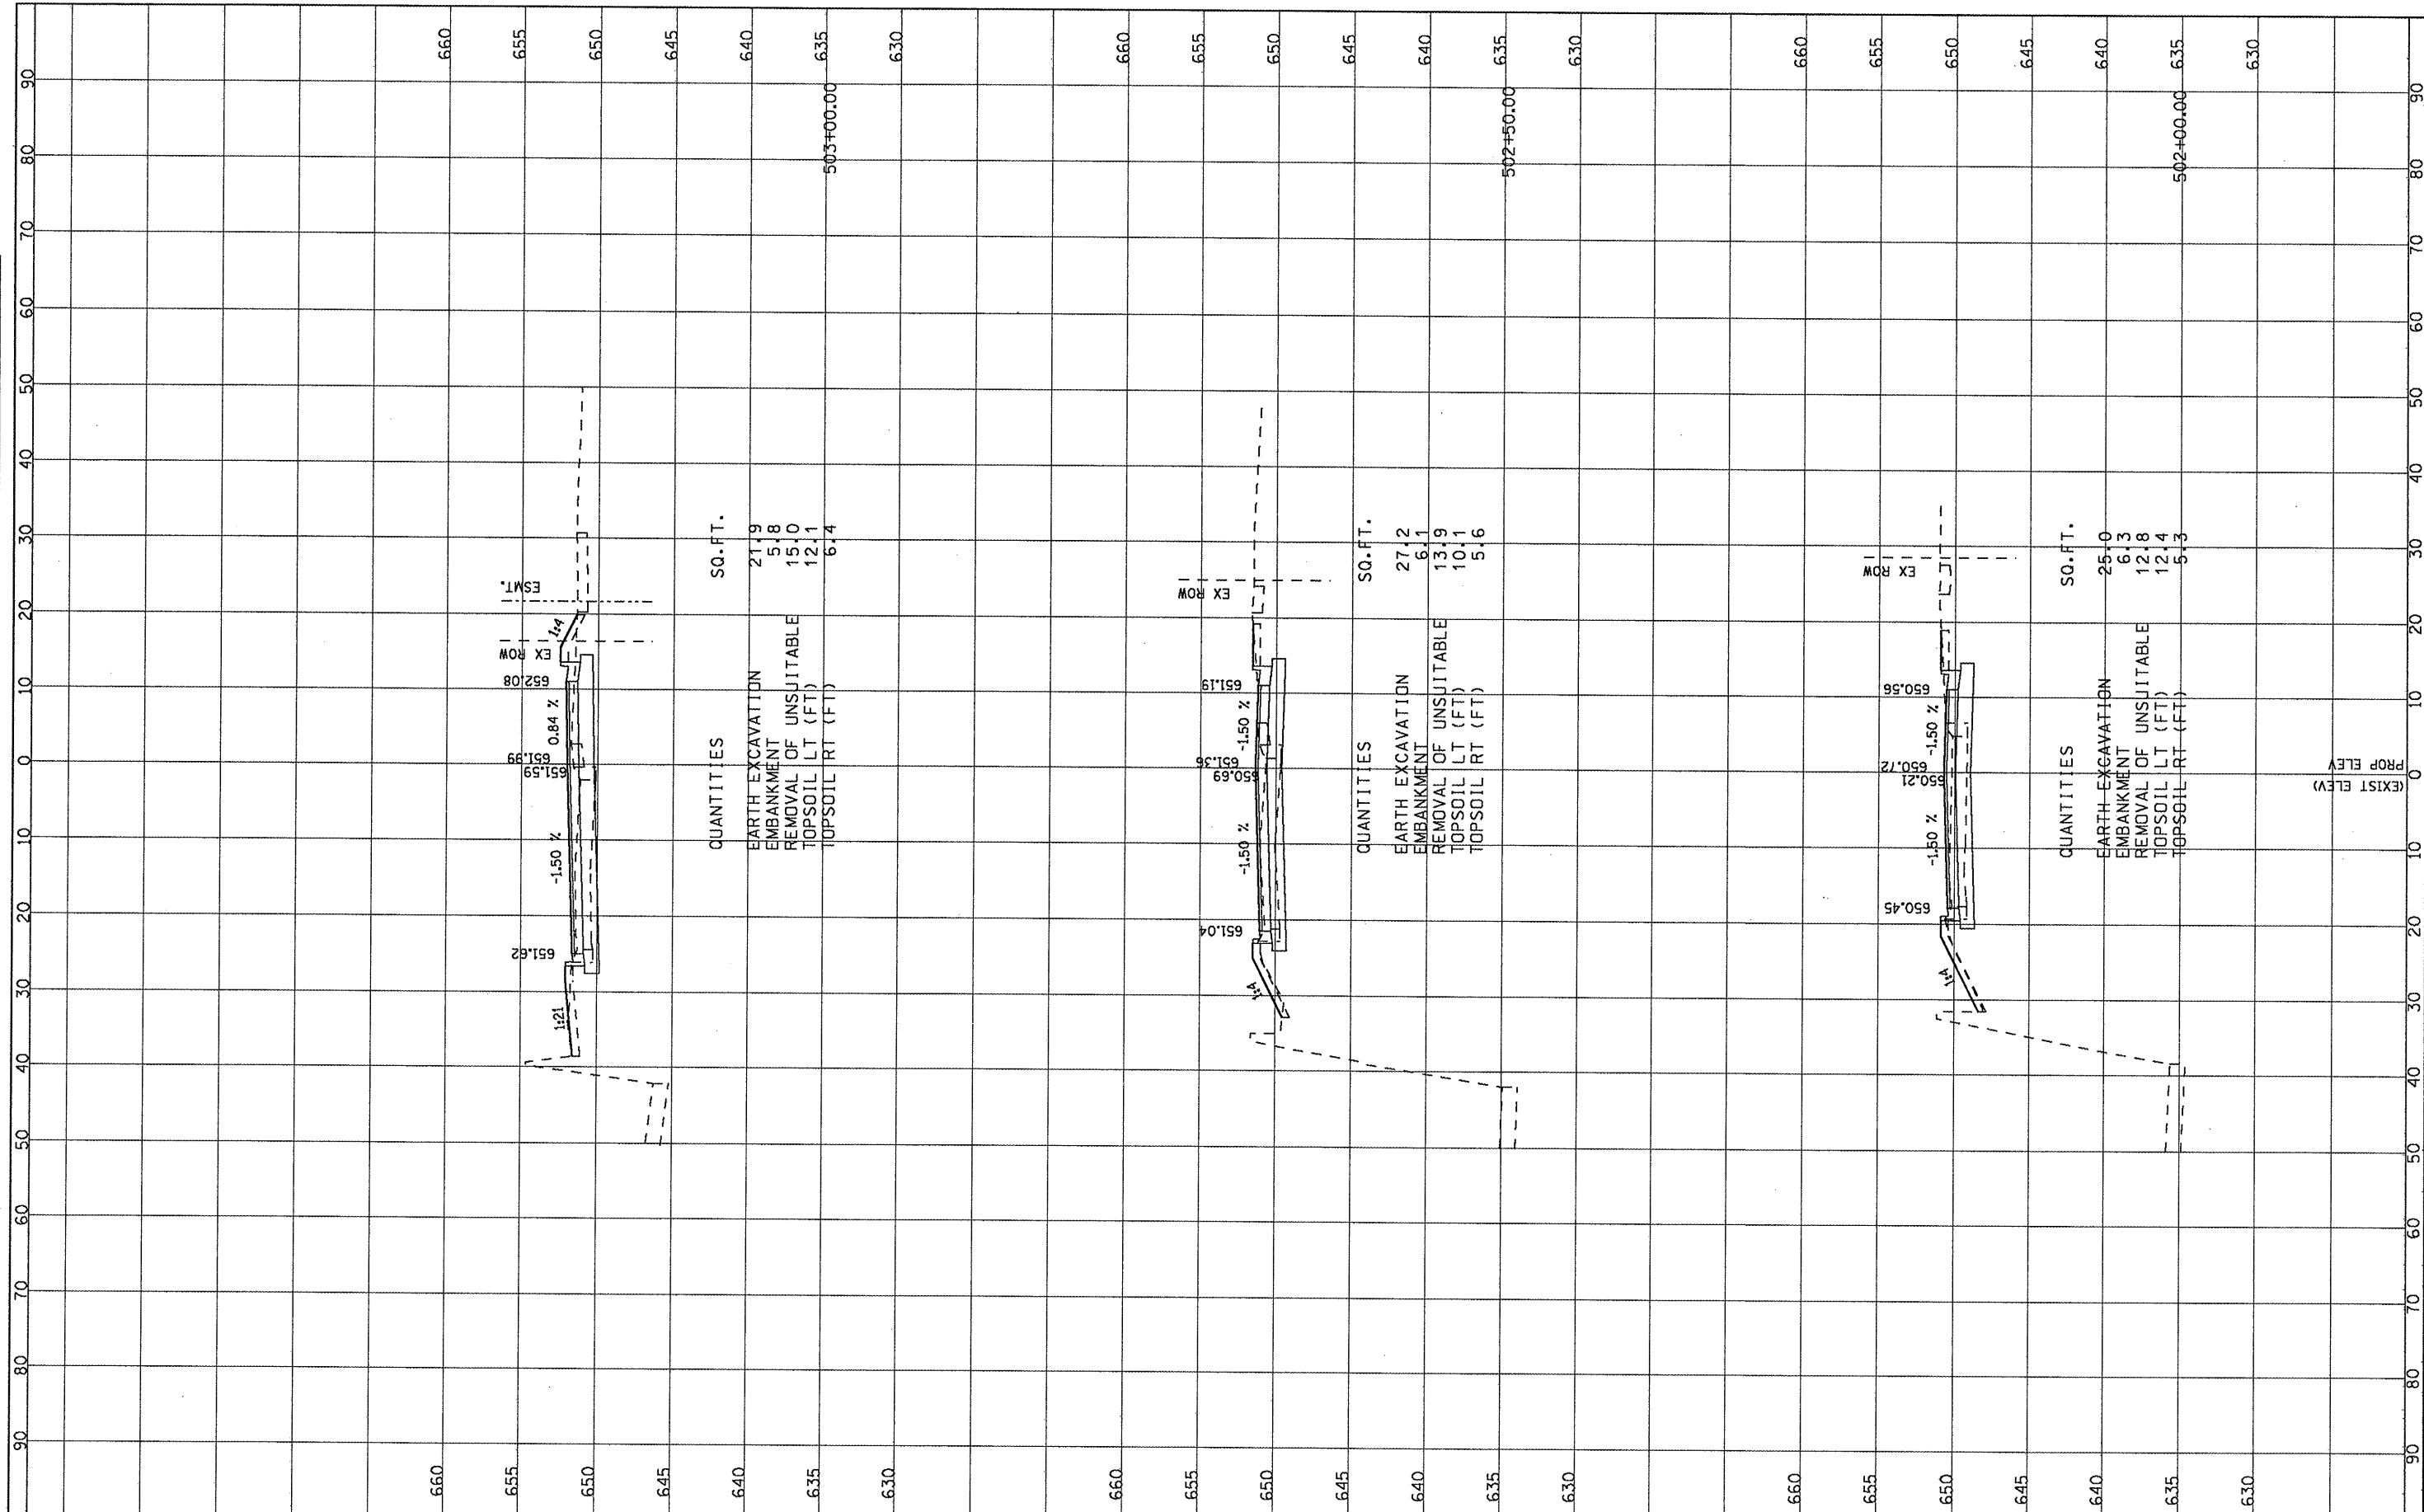

FILE NAME =	USER NAME = zpmamd	DESIGNED -	REVISED -	STATE OF ILLINOIS DEPARTMENT OF TRANSPORTATION	WEST FRONTAGE ROAD	F.A. RTE.	SECTION	COUNTY	TOTAL SHEETS	SHEET NO.
G:\project\2082309\CADD\Civil\Shr\003\003WFRX..._01.dgn		DRAWN -	REVISED -			1415 B	COOK	75	67	
PLOT SCALE = 1/4" = 10.0000' / IN.		CHECKED -	REVISED -			CONTRACT NO.				
PLOT DATE = 2/4/2009		DATE -	REVISED -			SCALE:		SHEET NO. OF SHEETS STA. 502+00.00 TO STA. 503+00.00		
						FED. ROAD DIST. NO. ILLINOIS FED. AID PROJECT				