


FINAL SURVEY	DATE
SURVEYED	BY
PLOTTED	
NOTE BOOK	
AREAS	
CHECKED	

ORIGINAL SURVEY	DATE
SURVEYED	BY
PLOTTED	
NOTE BOOK	
AREAS	
CHECKED	

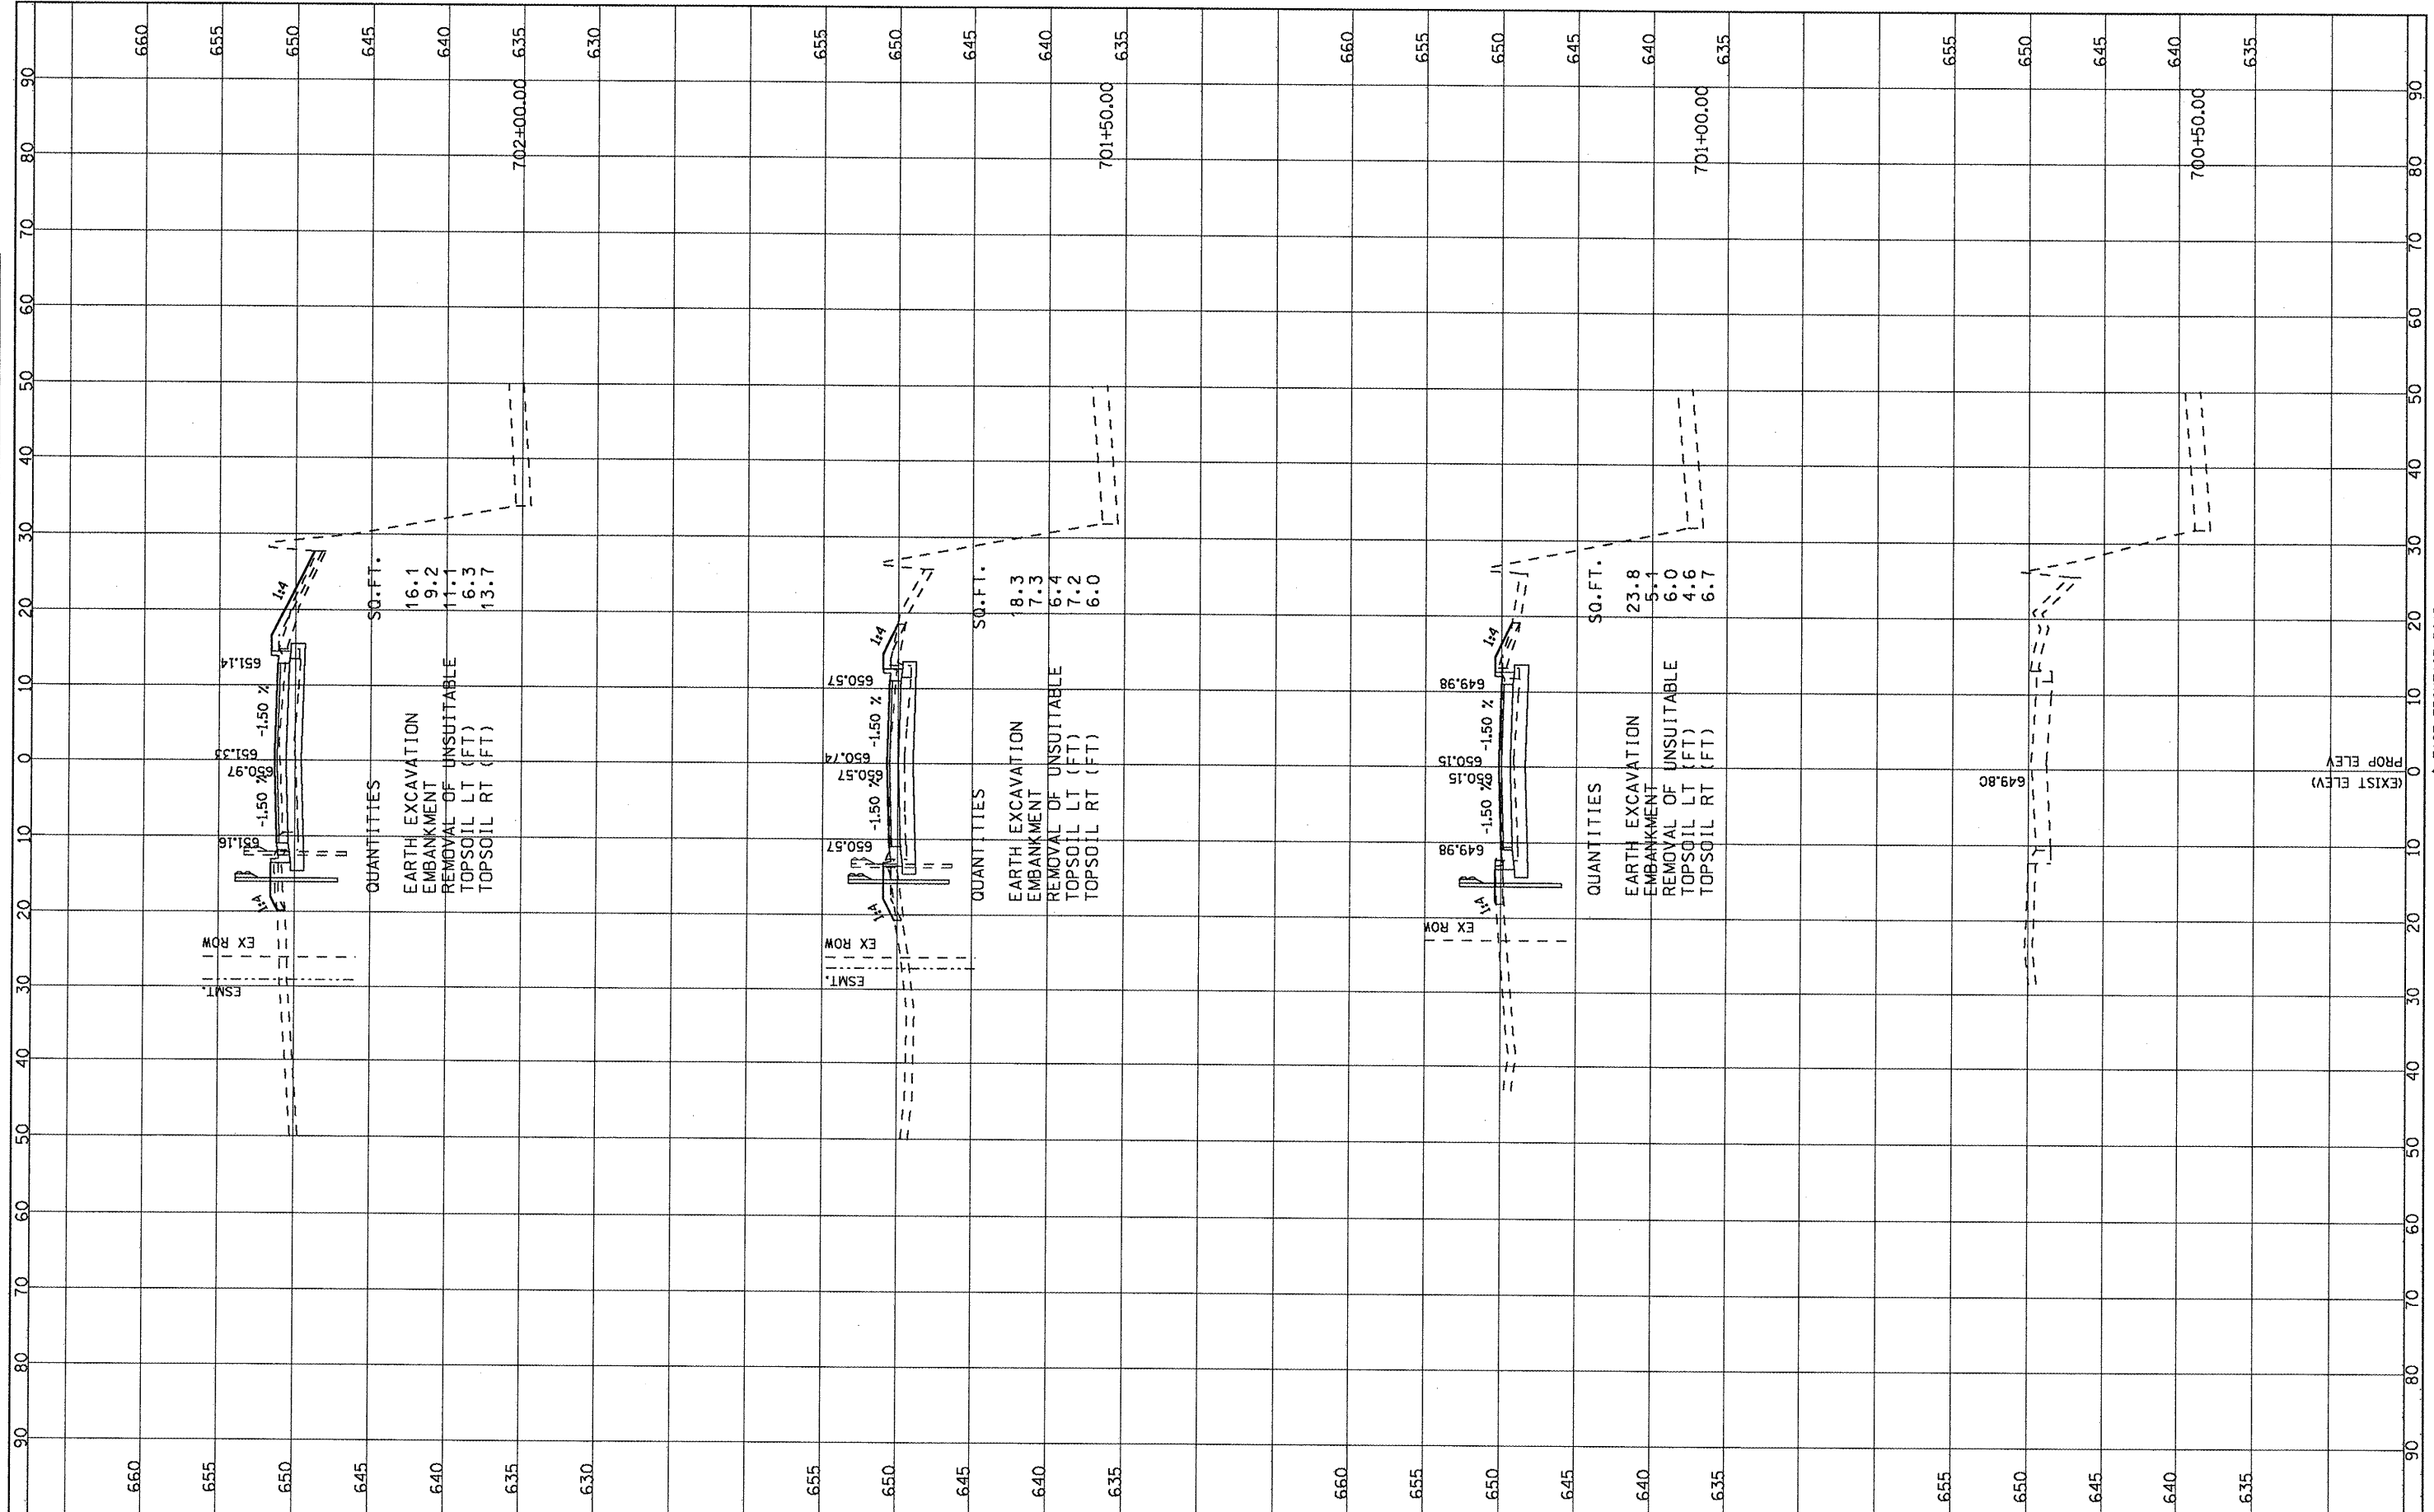

FILE NAME = G:\project\2002305\CADD\Civil\Sh1\003\003EFRKS_01.dgn	USER NAME = zpiend	DESIGNED -	REVISED -
PLOT SCALE = 10.0000' / IN.	PLOT DATE = 2/4/2009	DRAWN -	REVISED -
		CHECKED -	REVISED -
		DATE -	REVISED -

**STATE OF ILLINOIS
DEPARTMENT OF TRANSPORTATION**

SCALE:	SHEET NO. OF SHEETS	STA. 700+50.00 TO STA. 702+00.00
--------	---------------------	----------------------------------

F.A. RTE.	SECTION	COUNTY	TOTAL SHEETS	SHEET NO.
	1415 B	COOK	75	71
FED. ROAD DIST. NO.		ILLINOIS FED. AID PROJECT		

CONTRACT NO.	
--------------	--