


FINAL SURVEY	DATE
SURVEYED	BY
NOTE BOOK	
TEMPLATE	
AREAS CHECKED	
NO.	

ORIGINAL SURVEY	DATE
SURVEYED	BY
NOTE BOOK	
TEMPLATE	
AREAS CHECKED	
NO.	

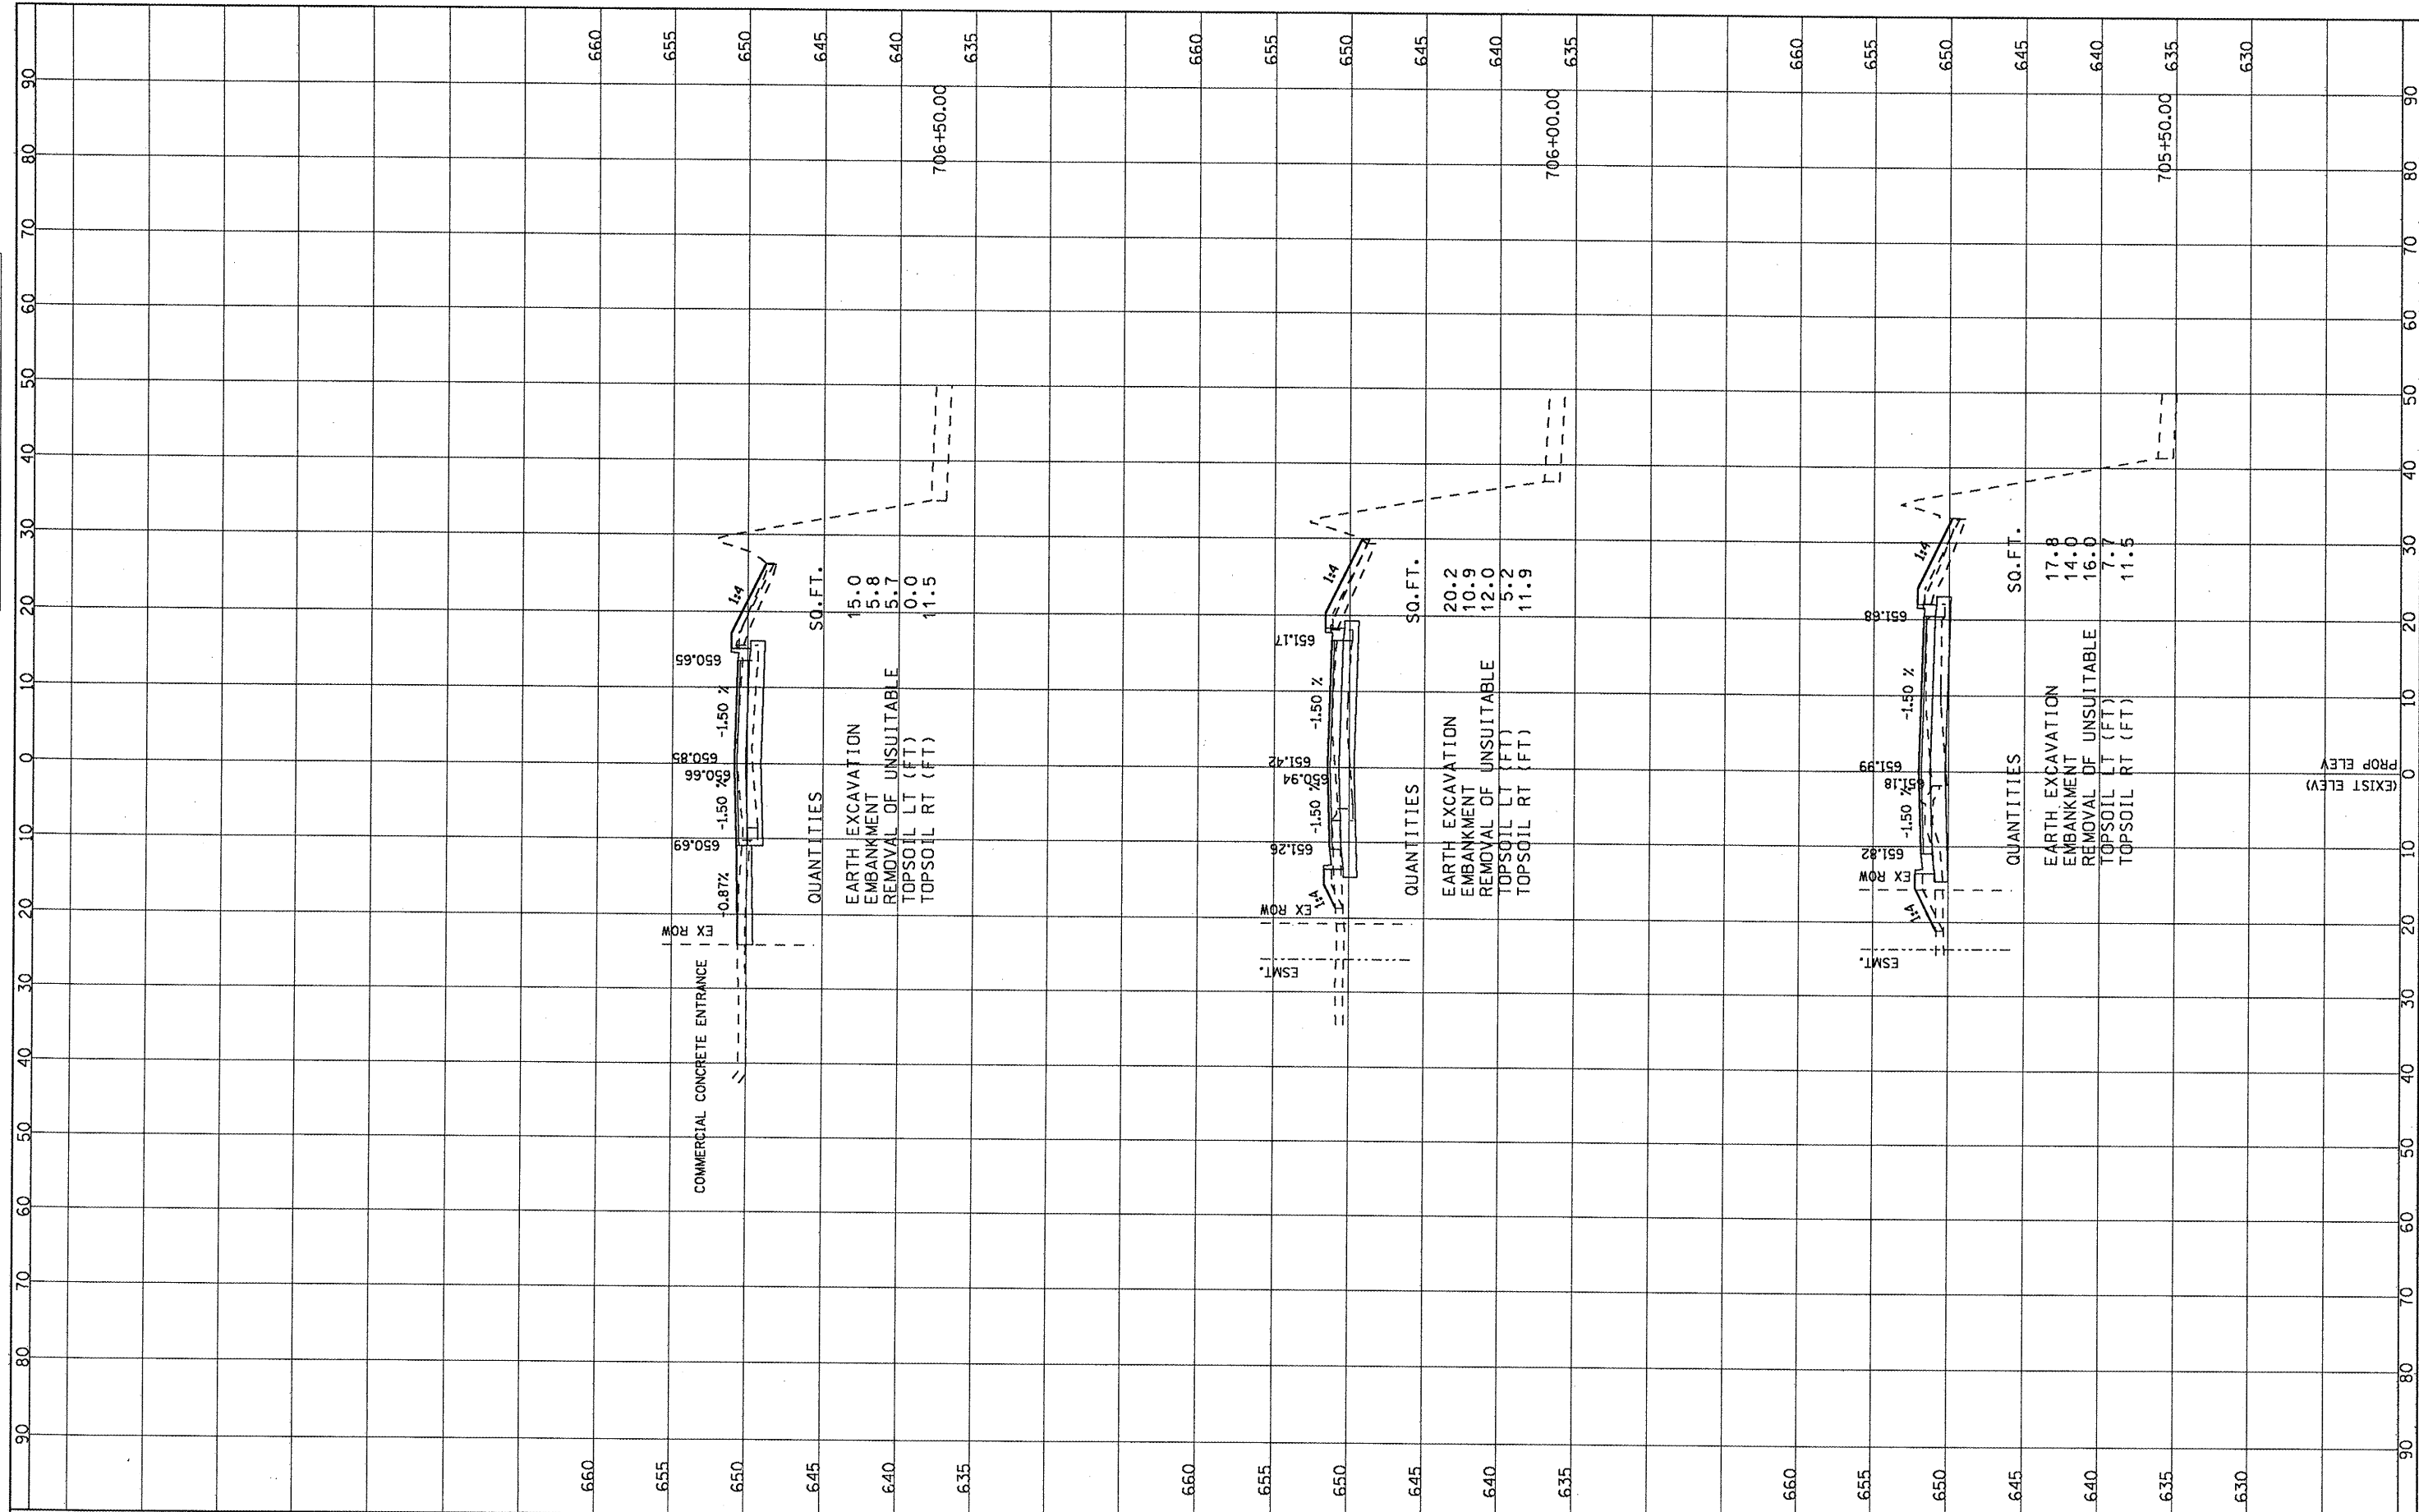

FILE NAME = G:\projects\2062309\CADD\Civil\Sh1\003\FRKS...01.dgn

USER NAME = 2piend
 PLOT SCALE = 10.0000' / IN.
 PLOT DATE = 2/4/2009

DESIGNED -	REVISED -
DRAWN -	REVISED -
CHECKED -	REVISED -
DATE -	REVISED -

STATE OF ILLINOIS
DEPARTMENT OF TRANSPORTATION

EAST FRONTAGE ROAD

SCALE: SHEET NO. OF SHEETS STA. 705+50.00 TO STA. 706+50.00

F.A. RTE.	SECTION	COUNTY	TOTAL SHEETS	SHEET NO.
	1415 B	COOK	75	74
CONTRACT NO.				
FED. ROAD DIST. NO. ILLINOIS FED. AID PROJECT				