


FINAL SURVEY	BY	DATE
NOTE BOOK		
NO.		

ORIGINAL SURVEY	BY	DATE
NOTE BOOK		
NO.		

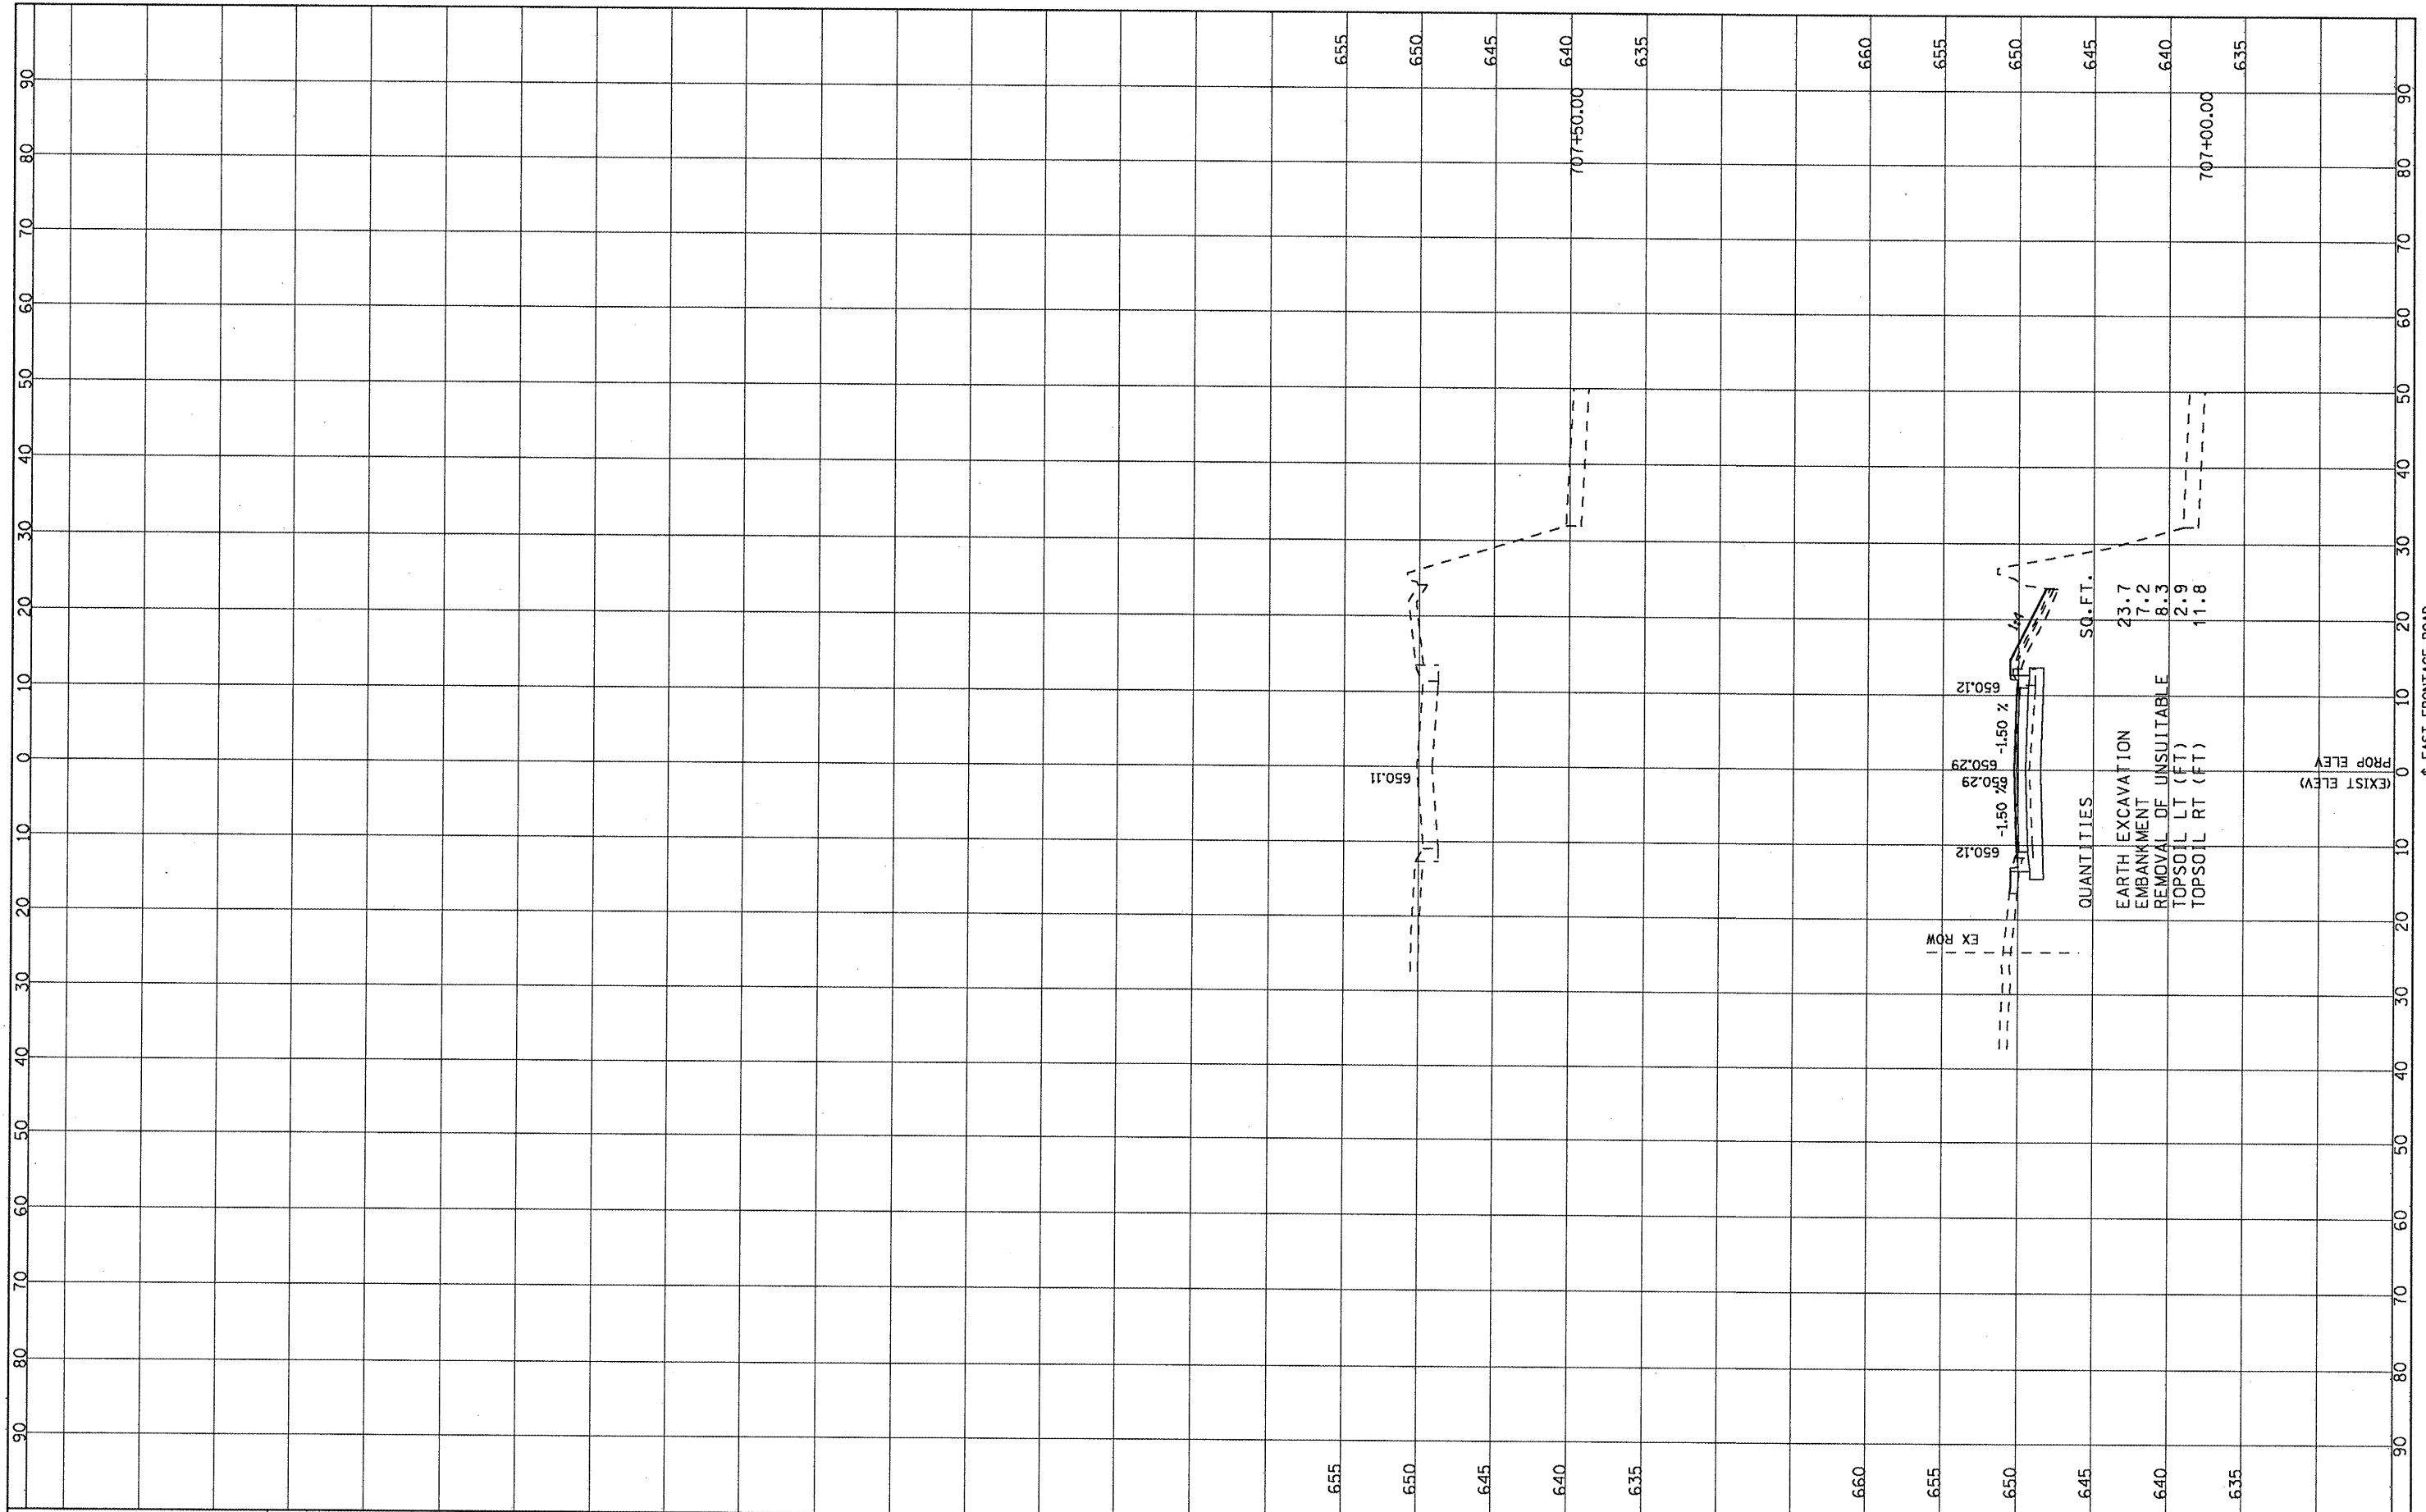

FILE NAME = G:\project\2082305\CADD\Civil\Sh\003\003EFRXS...01.dgn	USER NAME = 2piend	DESIGNED -	REVISED -
PLOT SCALE = 1/8" = 10.0000' / IN.		DRAWN -	REVISED -
PLOT DATE = 2/4/2009		CHECKED -	REVISED -
		DATE -	REVISED -

**STATE OF ILLINOIS
DEPARTMENT OF TRANSPORTATION**

EAST FRONTAGE ROAD

SCALE: SHEET NO. OF SHEETS STA. 707+00.00 TO STA. 708+00.00

F.A. RTE.	SECTION	COUNTY	TOTAL SHEETS	SHEET NO.
	1415 B	COOK	75	75
FED. ROAD DIST. NO.		ILLINOIS FED. AID PROJECT		
		CONTRACT NO.		