


F.A. SHE.	SECTION	COUNTY	TOTAL SHEETS	SHEET NO.
351	*	COOK	34	31
STA.		TO STA.		
P.O.B. ROAD DIST. RD. P.		ILLINOIS		
		P.O.B. AID PROJECT		

*(537, 3178G & 3349)RS-4
 CONTRACT NO.: 60F97

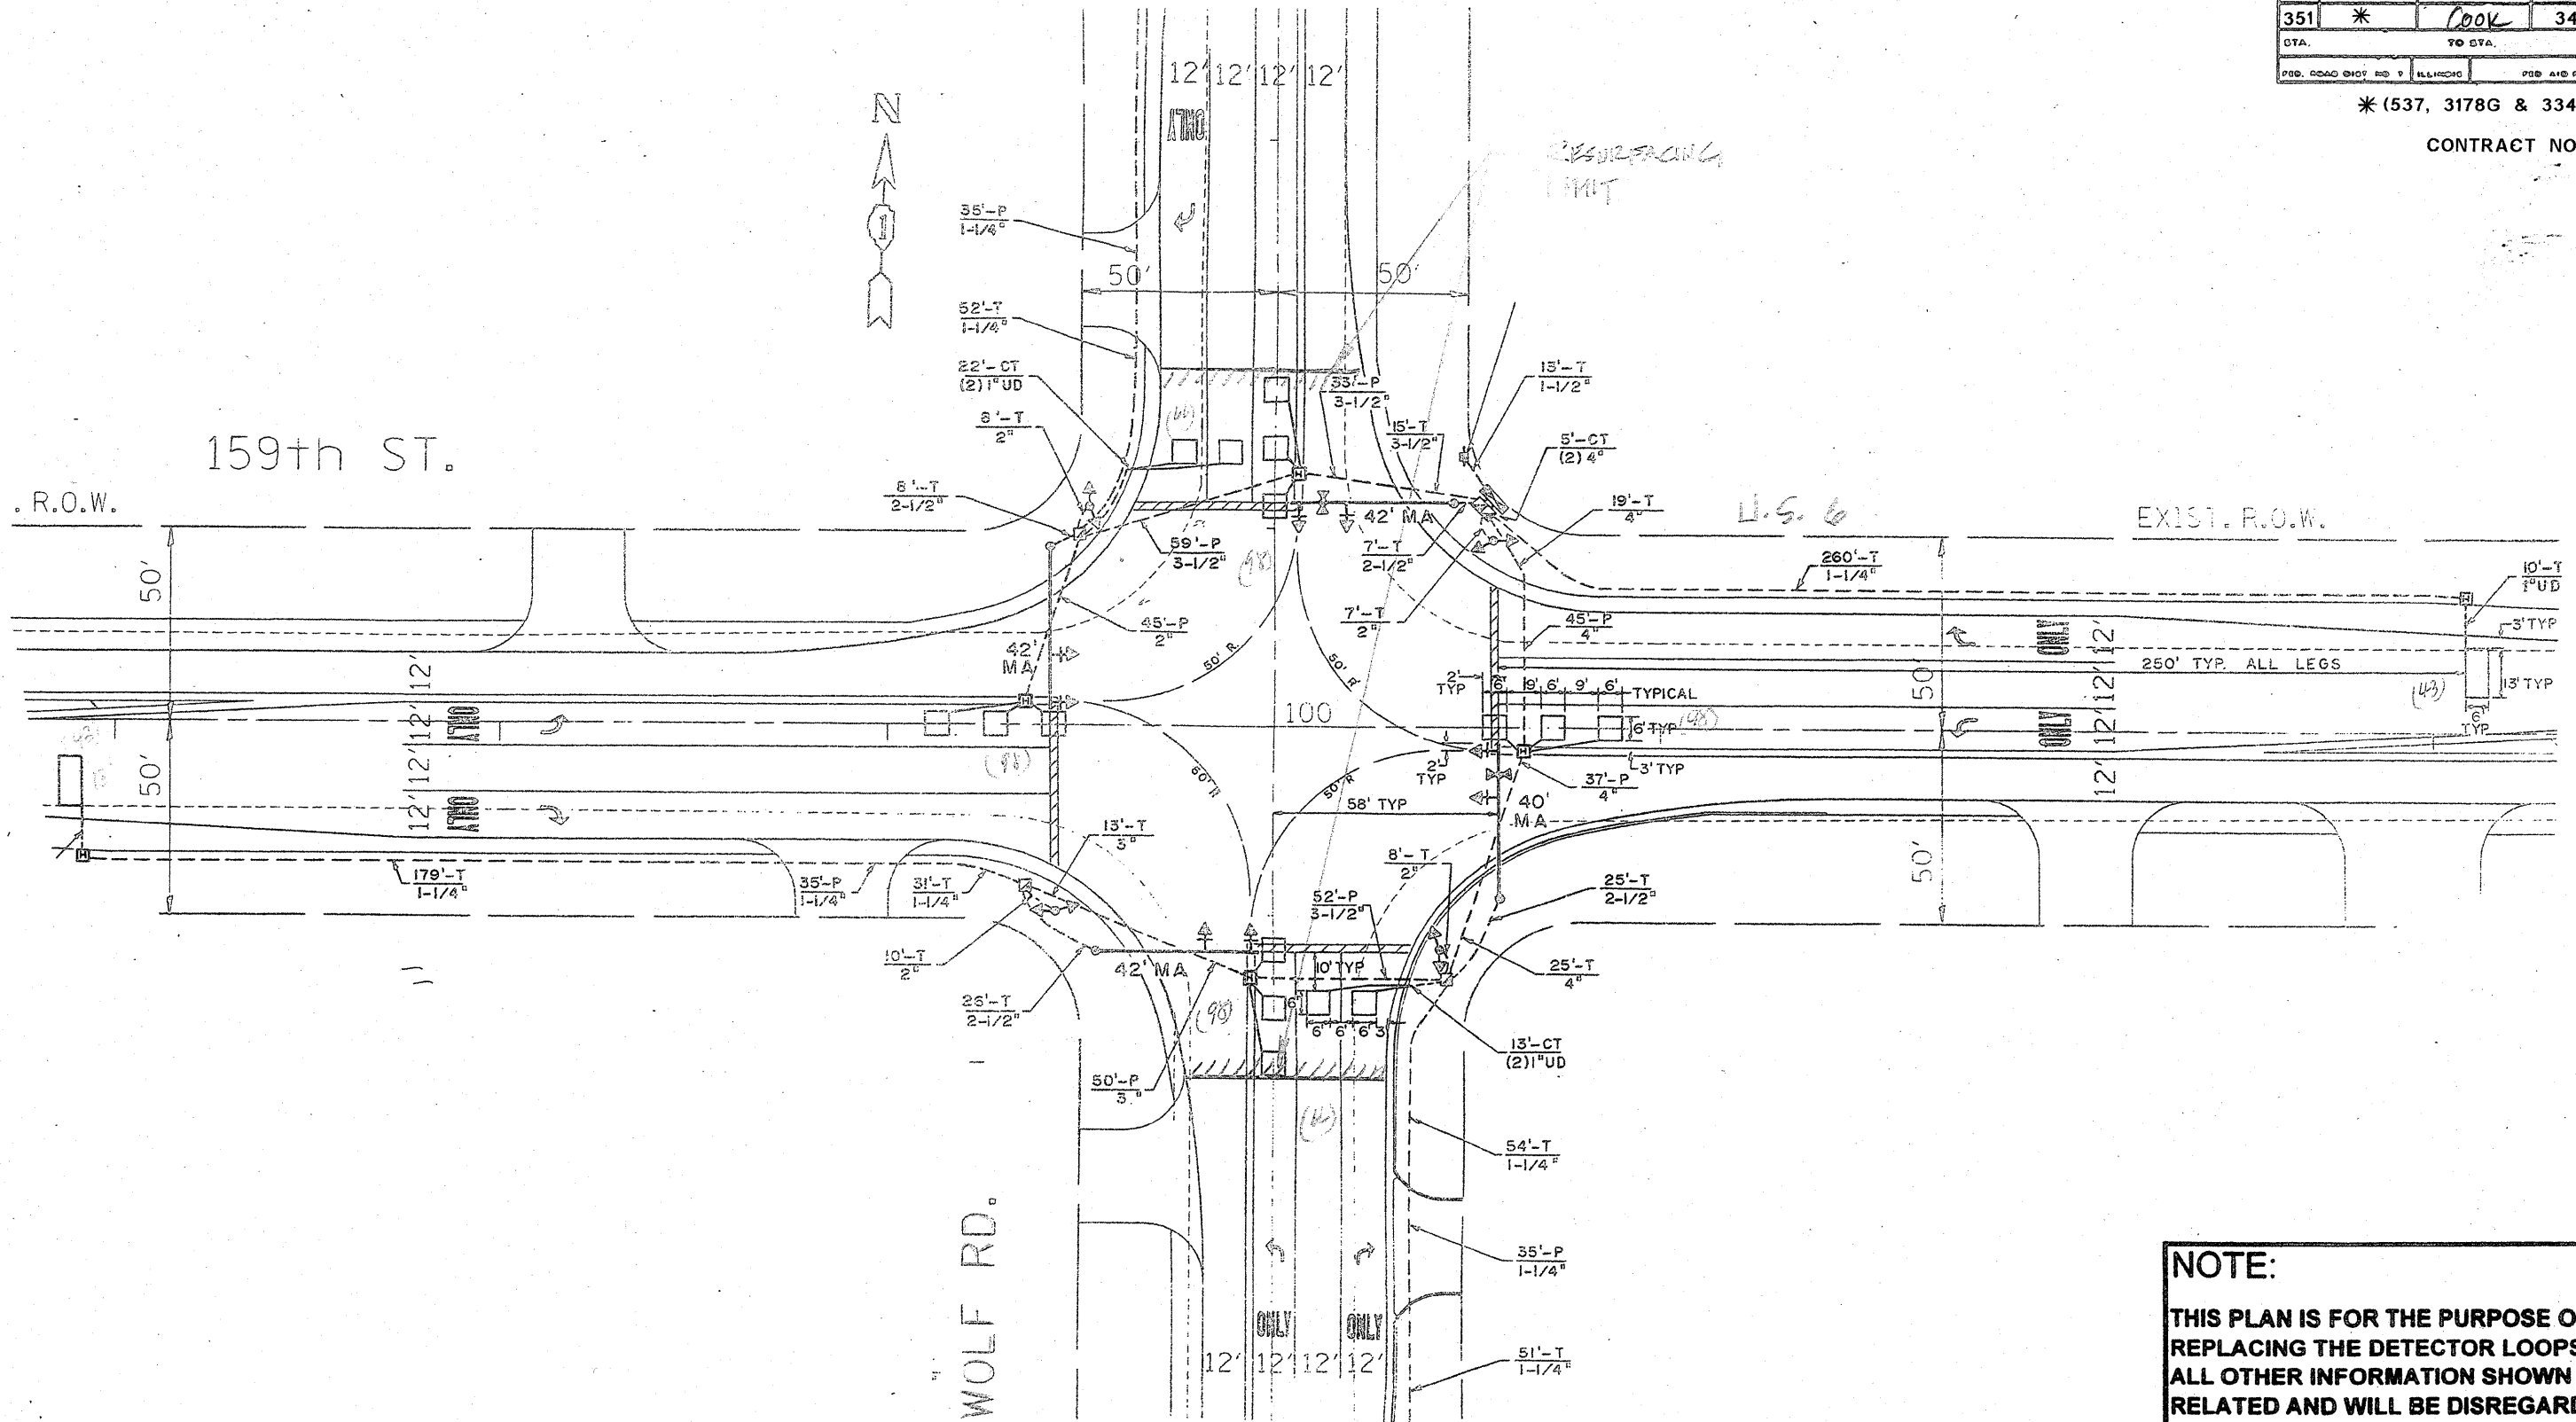

REPLACE ALL DETECTOR LOOPS AS SHOWN
 (WITHIN THE RESURFACING LIMITS)

CODE NO.	QUANTITY	UNIT	ITEM
80600600	610	Foot	Detector Loop Replacement

REVISIONS	
NAME	DATE

NOTE:
 THIS PLAN IS FOR THE PURPOSE OF REPLACING THE DETECTOR LOOPS ONLY. ALL OTHER INFORMATION SHOWN IS NOT RELATED AND WILL BE DISREGARDED.

ILLINOIS DEPARTMENT OF TRANSPORTATION
DETECTOR LOOP REPLACEMENT
 U.S. RTE. 6 (159th ST.) @ WOLF ROAD
 SCALE: NONE
 DATE: FEB. 2009
 DRAWN BY: JHE
 DESIGNED BY: JHE
 CHECKED BY: DAD