
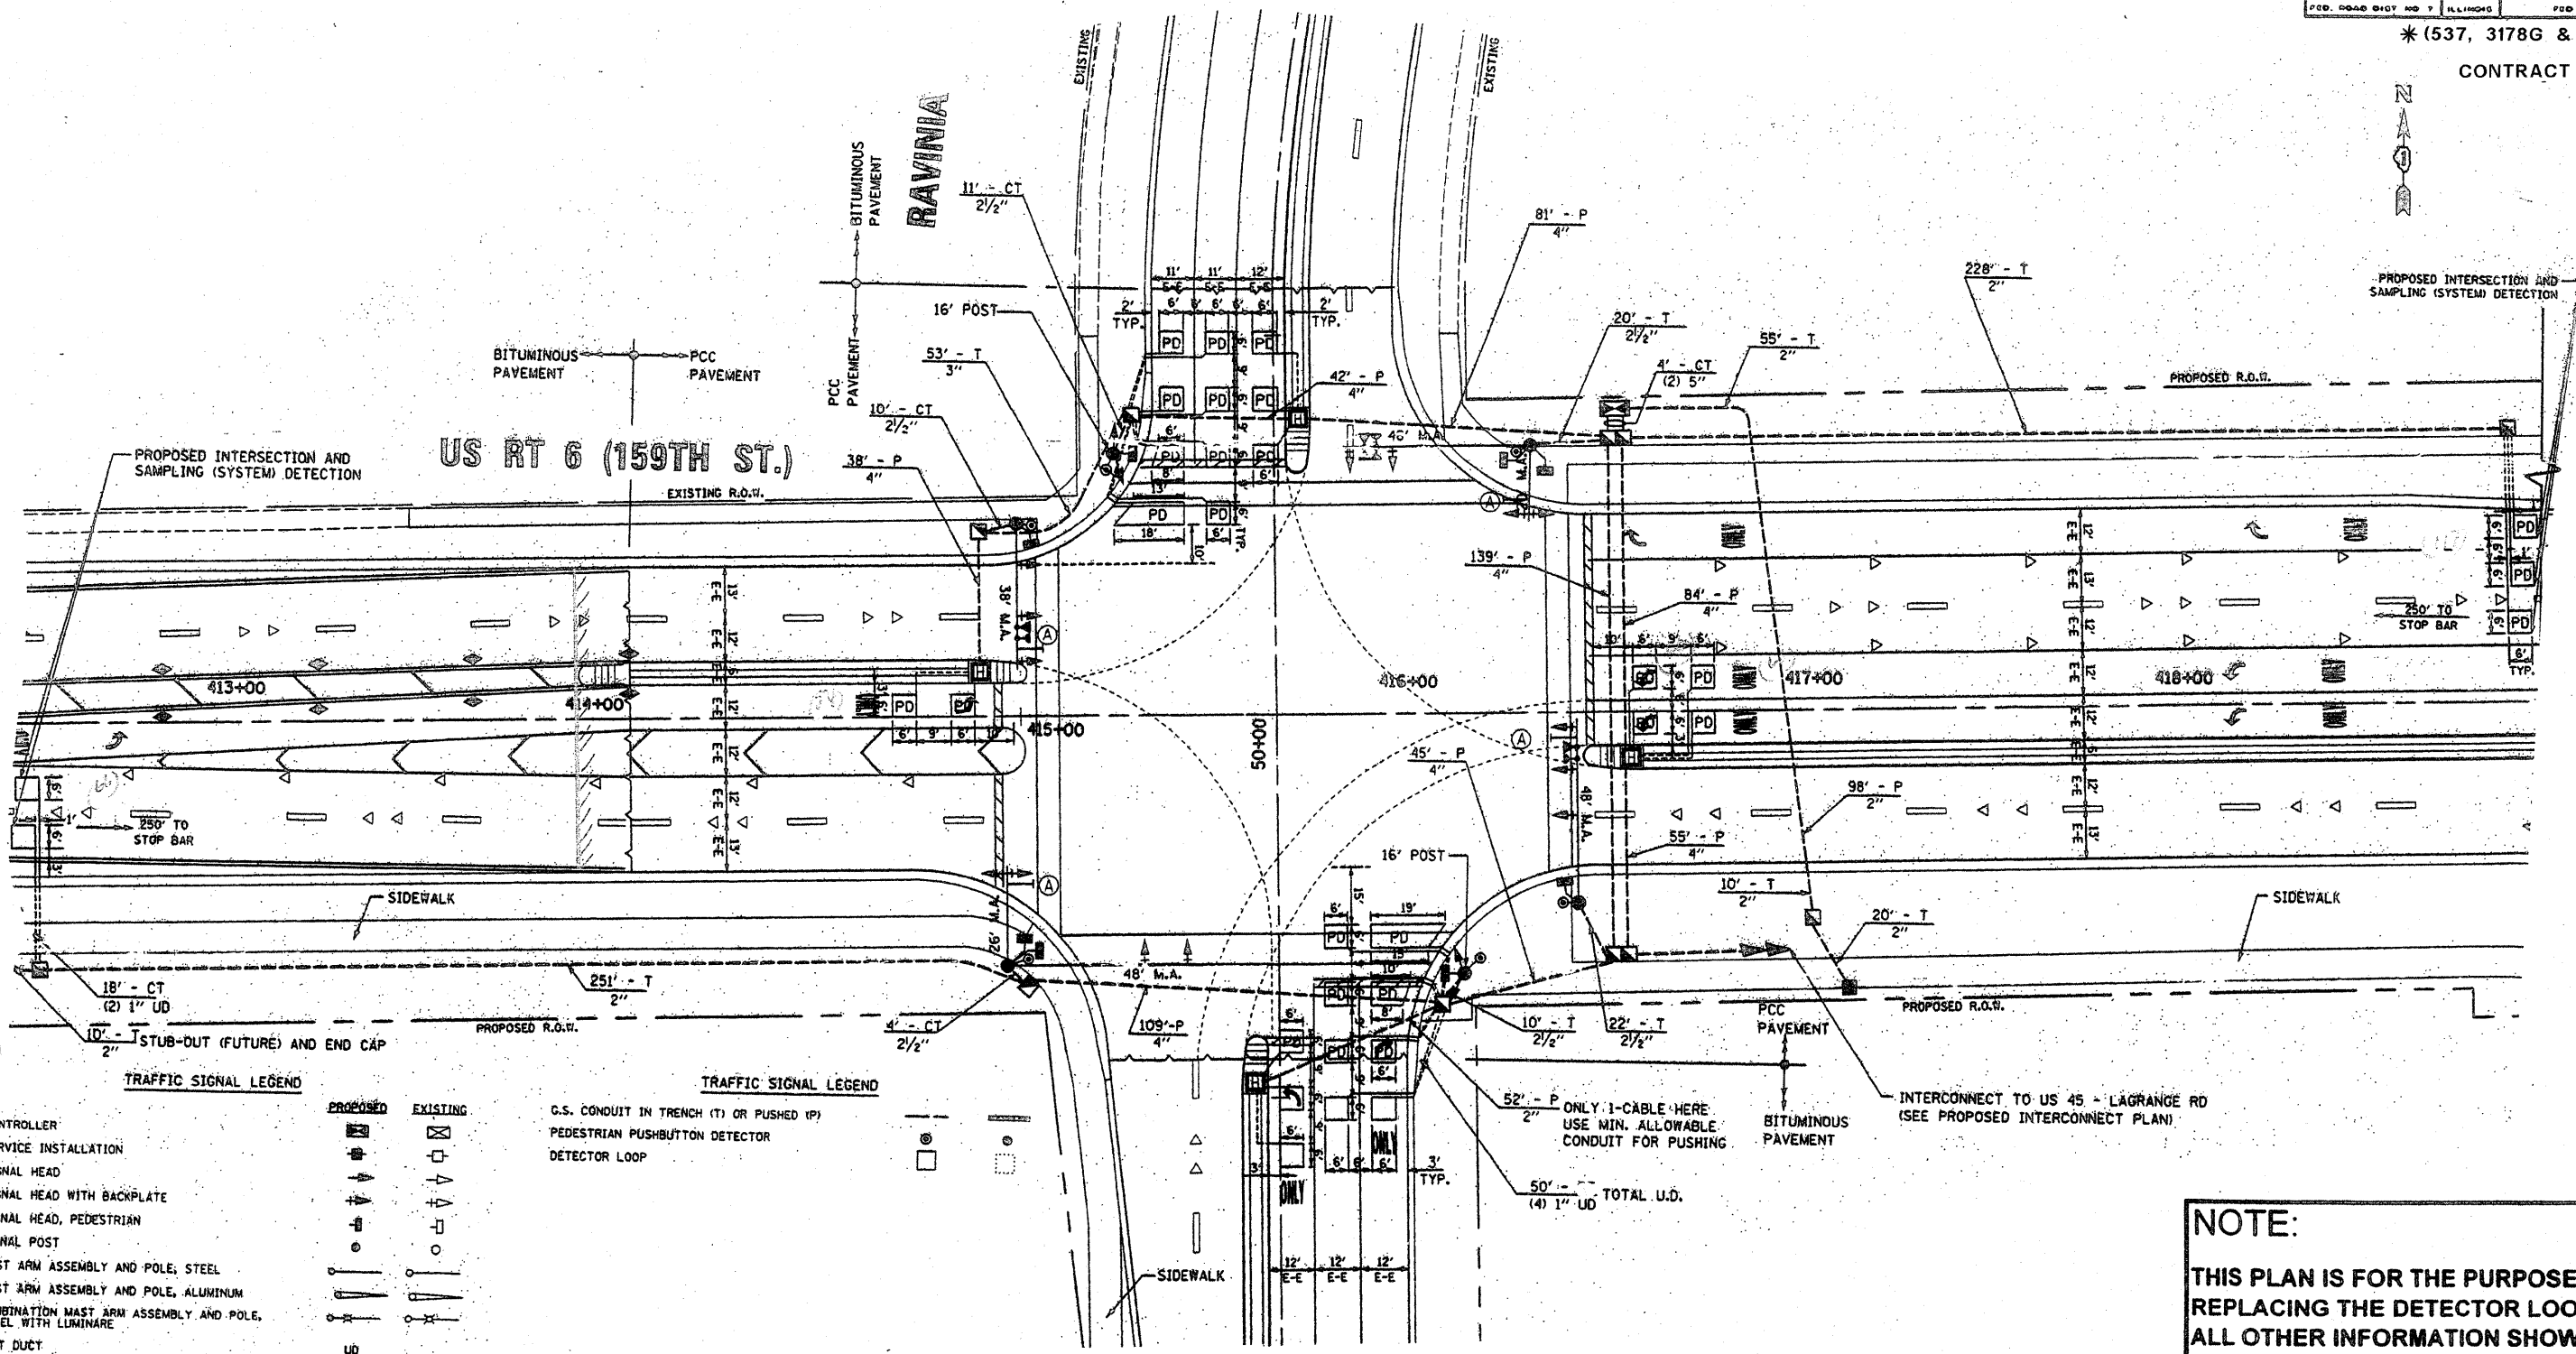


P.D. NO.	SECTION	COUNTY	TOTAL SHEETS	SHEET NO.
351	*	COOK	34	33
DTA.		TO DTA.		
P.D. ROAD DIST NO. 7		ILLINOIS		
		P.D. AID PROJECT		

\*(537, 3178G & 3349)RS-4  
CONTRACT NO.: 60F97

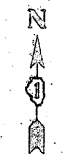

	PROPOSED	EXISTING
CONTROLLER		
SERVICE INSTALLATION		
SIGNAL HEAD		
SIGNAL HEAD WITH BACKPLATE		
SIGNAL HEAD, PEDESTRIAN		
SIGNAL POST		
MAST ARM ASSEMBLY AND POLE, STEEL		
MAST ARM ASSEMBLY AND POLE, ALUMINUM		
COMBINATION MAST ARM ASSEMBLY AND POLE, STEEL WITH LUMINAIRE		
UNIT DUCT		
COMMON TRENCH		
HANDHOLE		
HEAVY DUTY HANDHOLE		
DOUBLE HANDHOLE		

TRAFFIC SIGNAL LEGEND	TRAFFIC SIGNAL LEGEND
	G.S. CONDUIT IN TRENCH (T) OR PUSHED (P)
	PEDESTRIAN PUSHBUTTON DETECTOR
	DETECTOR LOOP

**REPLACE ALL DETECTOR LOOPS AS SHOWN**

(WITHIN THE RESURFACING LIMITS)

CODE NO.	QUANTITY	UNIT	ITEM
80500600	66	Foot	Detector Loop Replacement

REVISIONS	
NAME	DATE

**NOTE:**  
THIS PLAN IS FOR THE PURPOSE OF REPLACING THE DETECTOR LOOPS ONLY. ALL OTHER INFORMATION SHOWN IS NOT RELATED AND WILL BE DISREGARDED.

ILLINOIS DEPARTMENT OF TRANSPORTATION  
**DETECTOR LOOP REPLACEMENT**  
U.S. RT. 6 (159TH ST.) @ RAVINIA AV.  
SCALE: NONE  
DATE: FEB. 2009  
DRAWN BY: JHE  
DESIGNED BY: JHE  
CHECKED BY: DAD