
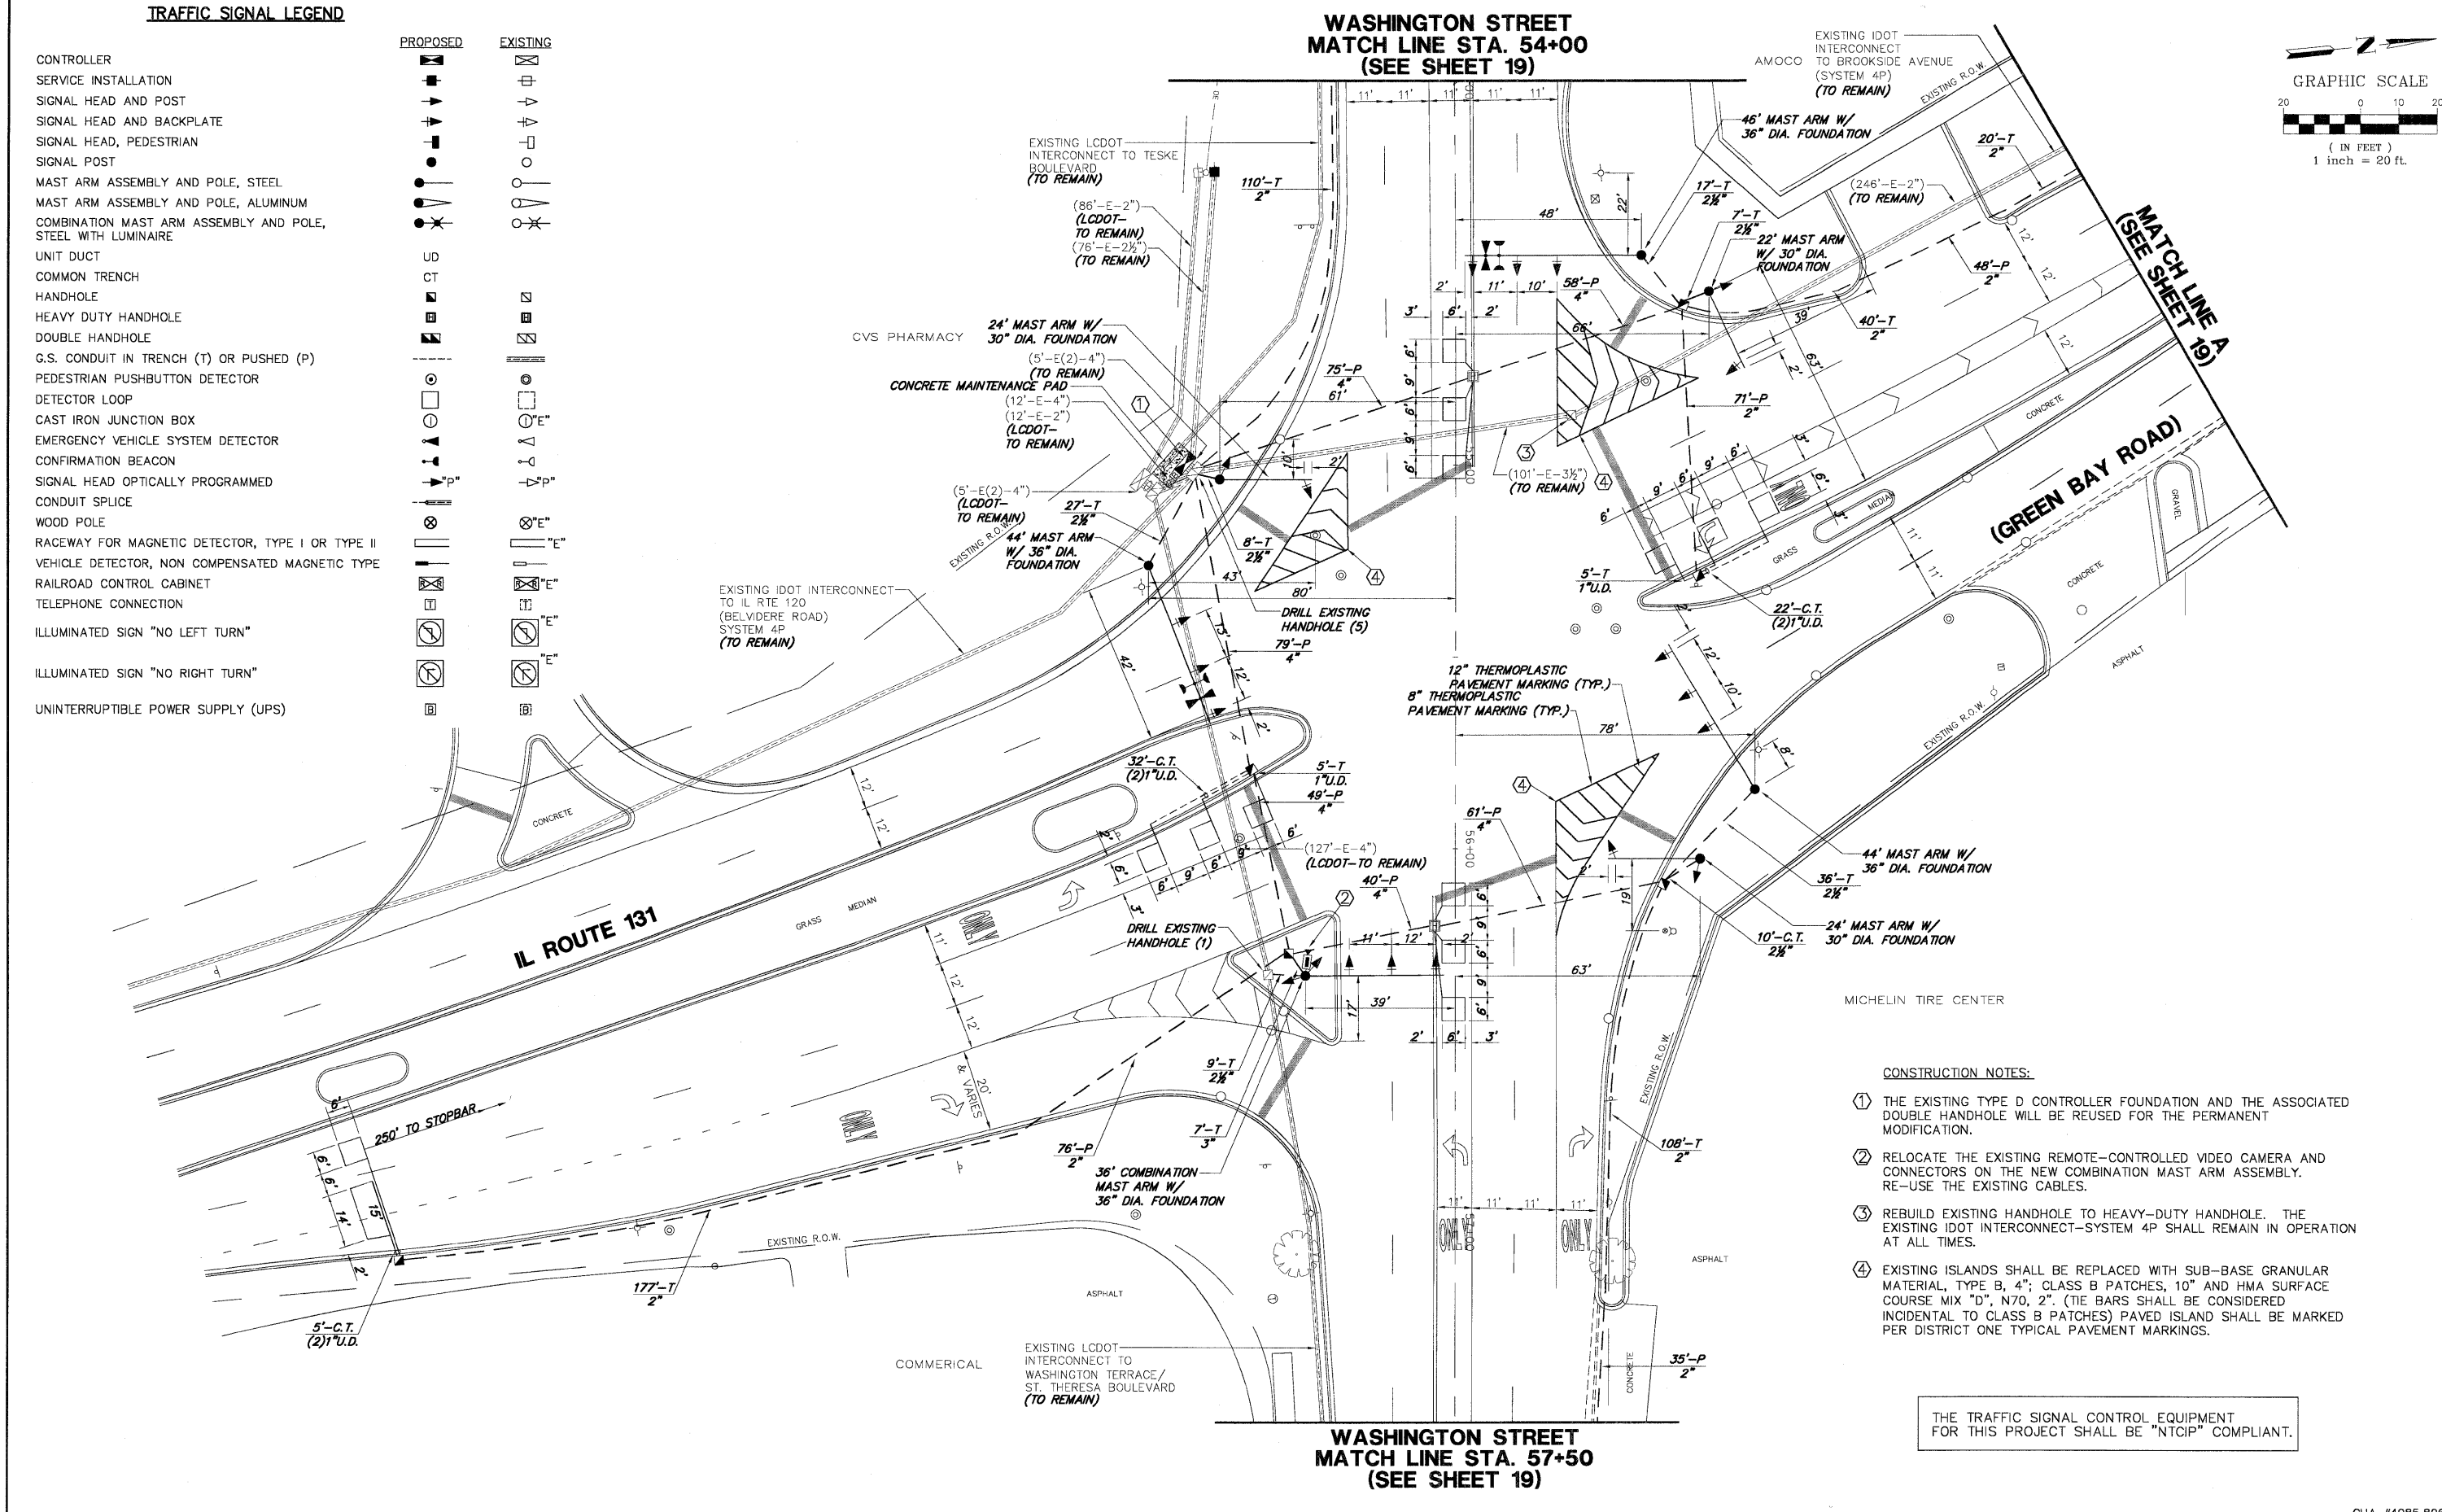


**TRAFFIC SIGNAL LEGEND**

PROPOSED	EXISTING

**WASHINGTON STREET  
MATCH LINE STA. 54+00  
(SEE SHEET 19)**

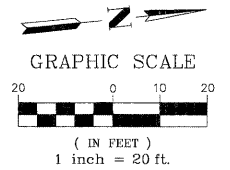

- CONSTRUCTION NOTES:**
- THE EXISTING TYPE D CONTROLLER FOUNDATION AND THE ASSOCIATED DOUBLE HANDHOLE WILL BE REUSED FOR THE PERMANENT MODIFICATION.
  - RELOCATE THE EXISTING REMOTE-CONTROLLED VIDEO CAMERA AND CONNECTORS ON THE NEW COMBINATION MAST ARM ASSEMBLY. RE-USE THE EXISTING CABLES.
  - REBUILD EXISTING HANDHOLE TO HEAVY-DUTY HANDHOLE. THE EXISTING IDOT INTERCONNECT-SYSTEM 4P SHALL REMAIN IN OPERATION AT ALL TIMES.
  - EXISTING ISLANDS SHALL BE REPLACED WITH SUB-BASE GRANULAR MATERIAL, TYPE B, 4"; CLASS B PATCHES, 10" AND HMA SURFACE COURSE MIX "D", N70, 2". (TIE BARS SHALL BE CONSIDERED INCIDENTAL TO CLASS B PATCHES) PAVED ISLAND SHALL BE MARKED PER DISTRICT ONE TYPICAL PAVEMENT MARKINGS.

THE TRAFFIC SIGNAL CONTROL EQUIPMENT FOR THIS PROJECT SHALL BE "NTCIP" COMPLIANT.

**WASHINGTON STREET  
MATCH LINE STA. 57+50  
(SEE SHEET 19)**

FILE NAME = 4085.800-TR1.dgn	USER NAME =	DESIGNED - JRD	REVISED -	STATE OF ILLINOIS DEPARTMENT OF TRANSPORTATION	TRAFFIC SIGNAL MODERNIZATION PLAN ILL RTE 131 (GREEN BAY RD.) AND WASHINGTON STREET	F.A.U. RT.:	SECTION	COUNTY	TOTAL SHEETS	SHEET NO.	
	PLOT SCALE = 1"=20'	DRAWN - LJD	REVISED -			27H	2009-005 TS	097(LAKE)LK	21	18	
	PLOT DATE = 1/29/09	CHECKED - KLB	REVISED -			CONTRACT NO. 60601					
		DATE - 1/29/09	REVISED -			ILLINOIS FED. AID PROJECT					

GHA #4085.806

SCALE: 1"=20' SHEET NO. 18 OF 21 SHEETS STA. TO STA.