
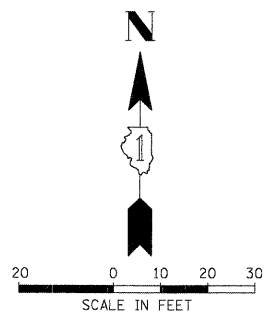


PROFILE SURVEYED BY DATE
 PLOTTED BY DATE
 NOTE BOOK NO. DATE
 STRUCTURE NOTATIONS OK'D
 NO. DATE
 SURVEYED BY DATE
 PLOTTED BY DATE
 NOTE BOOK NO. DATE
 STRUCTURE NOTATIONS OK'D
 NO. DATE
 SURVEYED BY DATE
 PLOTTED BY DATE
 NOTE BOOK NO. DATE
 STRUCTURE NOTATIONS OK'D
 NO. DATE

CHRISTOPHER B. BURKE ENGINEERING LTD.
 3575 West Higgins Road, Suite 600
 Rosemont, Illinois 60018
 (847) 823-0500

N:\Vidoc\980948\Task 5 - EE Northwest Cook Safety\Task 5 - IL72 & Roselle\MOD2_IL72 & Roselle.dgn

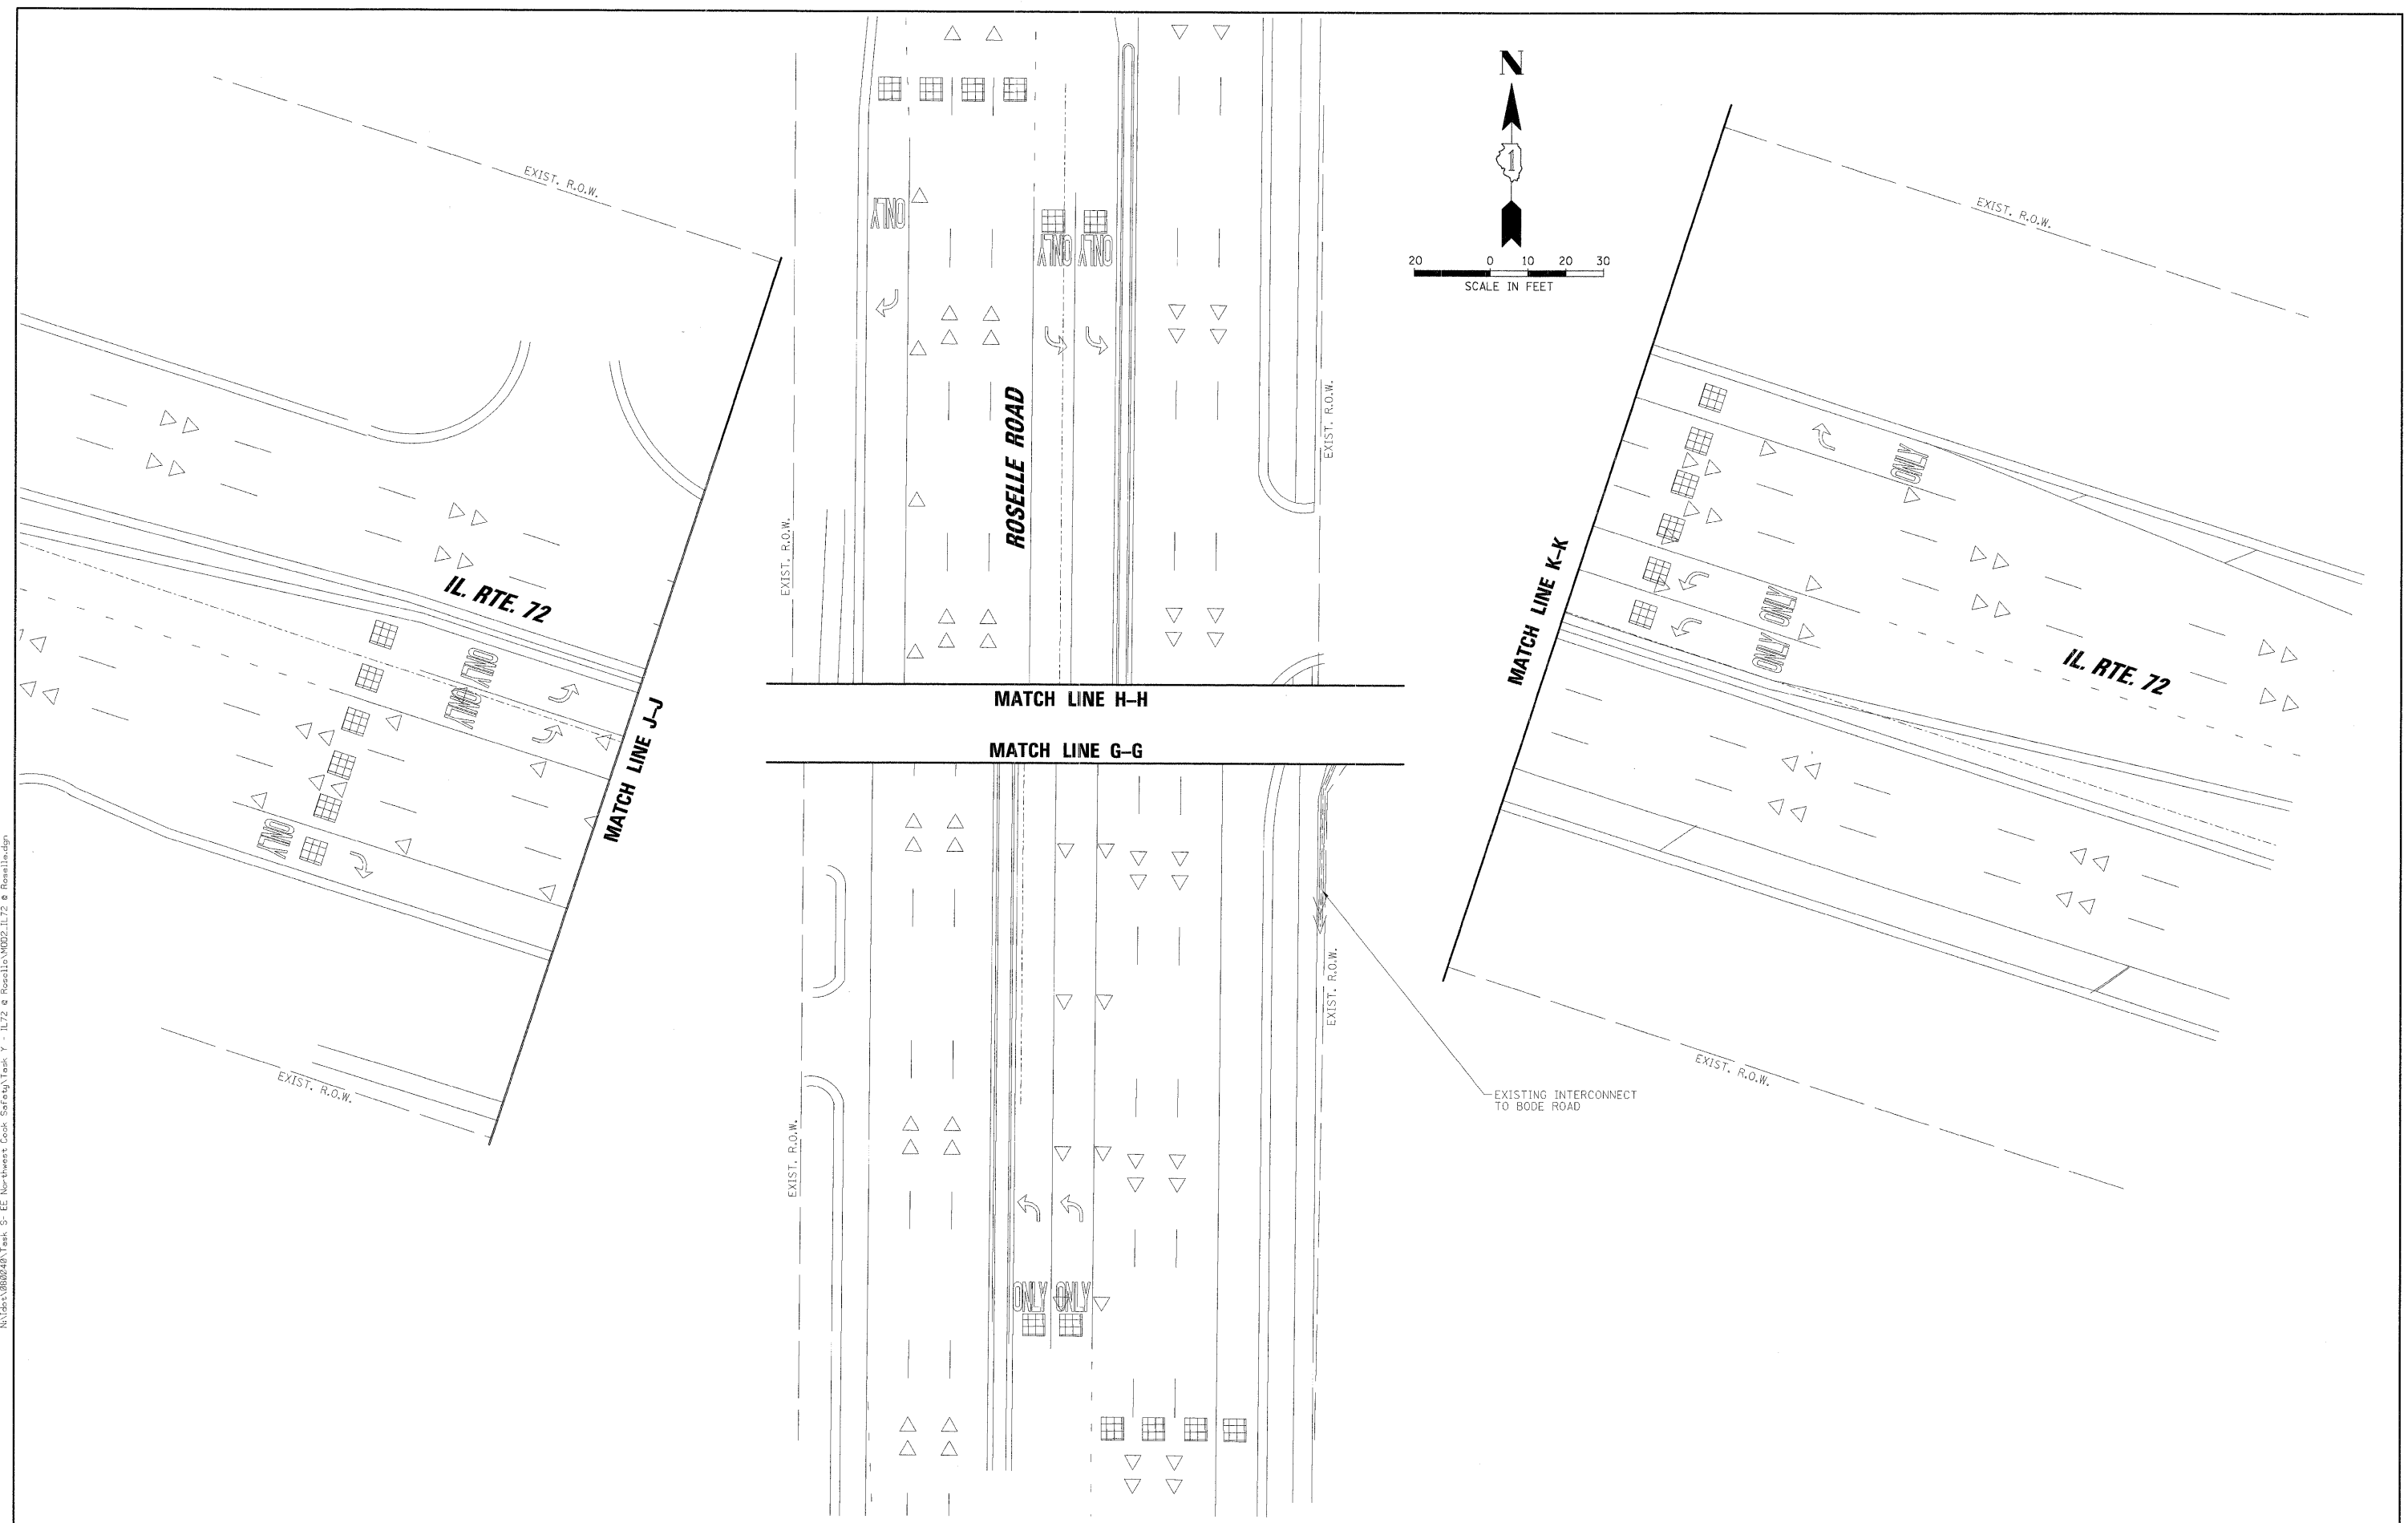

FILE NAME = ...MOD2_IL72 & Roselle.dgn

USER NAME = FPACIONE	DESIGNED - ABR	REVISED -
	DRAWN - FPB / FCP	REVISED -
PLOT SCALE = 20'	CHECKED - MJT	REVISED -
PLOT DATE = 1/25/2009	DATE -	REVISED -

STATE OF ILLINOIS
DEPARTMENT OF TRANSPORTATION

TRAFFIC SIGNAL MODERNIZATION PLAN
IL. ROUTE 72 AND ROSELLE ROAD

SCALE: 1"= 20' SHEET NO. OF SHEETS STA. TO STA.

F.A.P. RTE.	SECTION	COUNTY	TOTAL SHEETS	SHEET NO.
VAR	2009-008-TS	COOK	41	8
CONTRACT NO. 60G04				
FED. ROAD DIST. NO. ILLINOIS FED. AID PROJECT				