
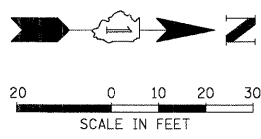
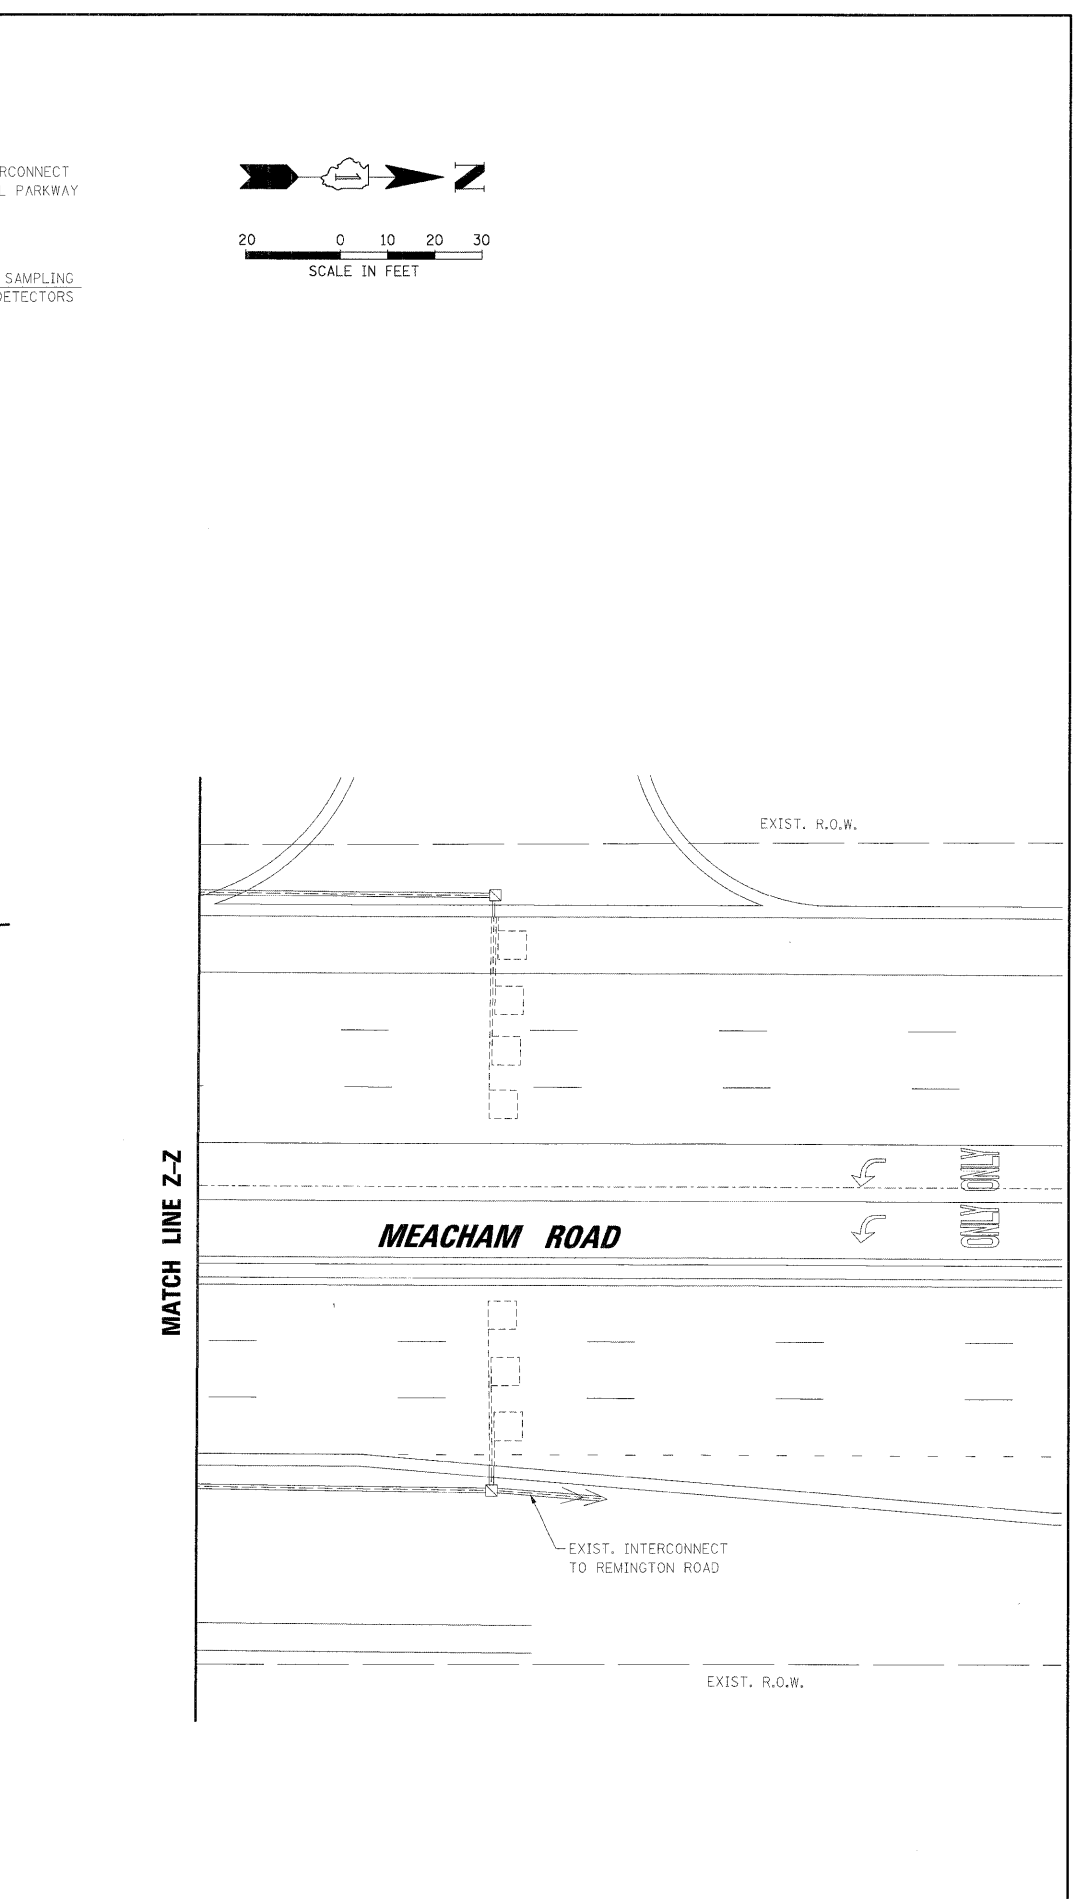
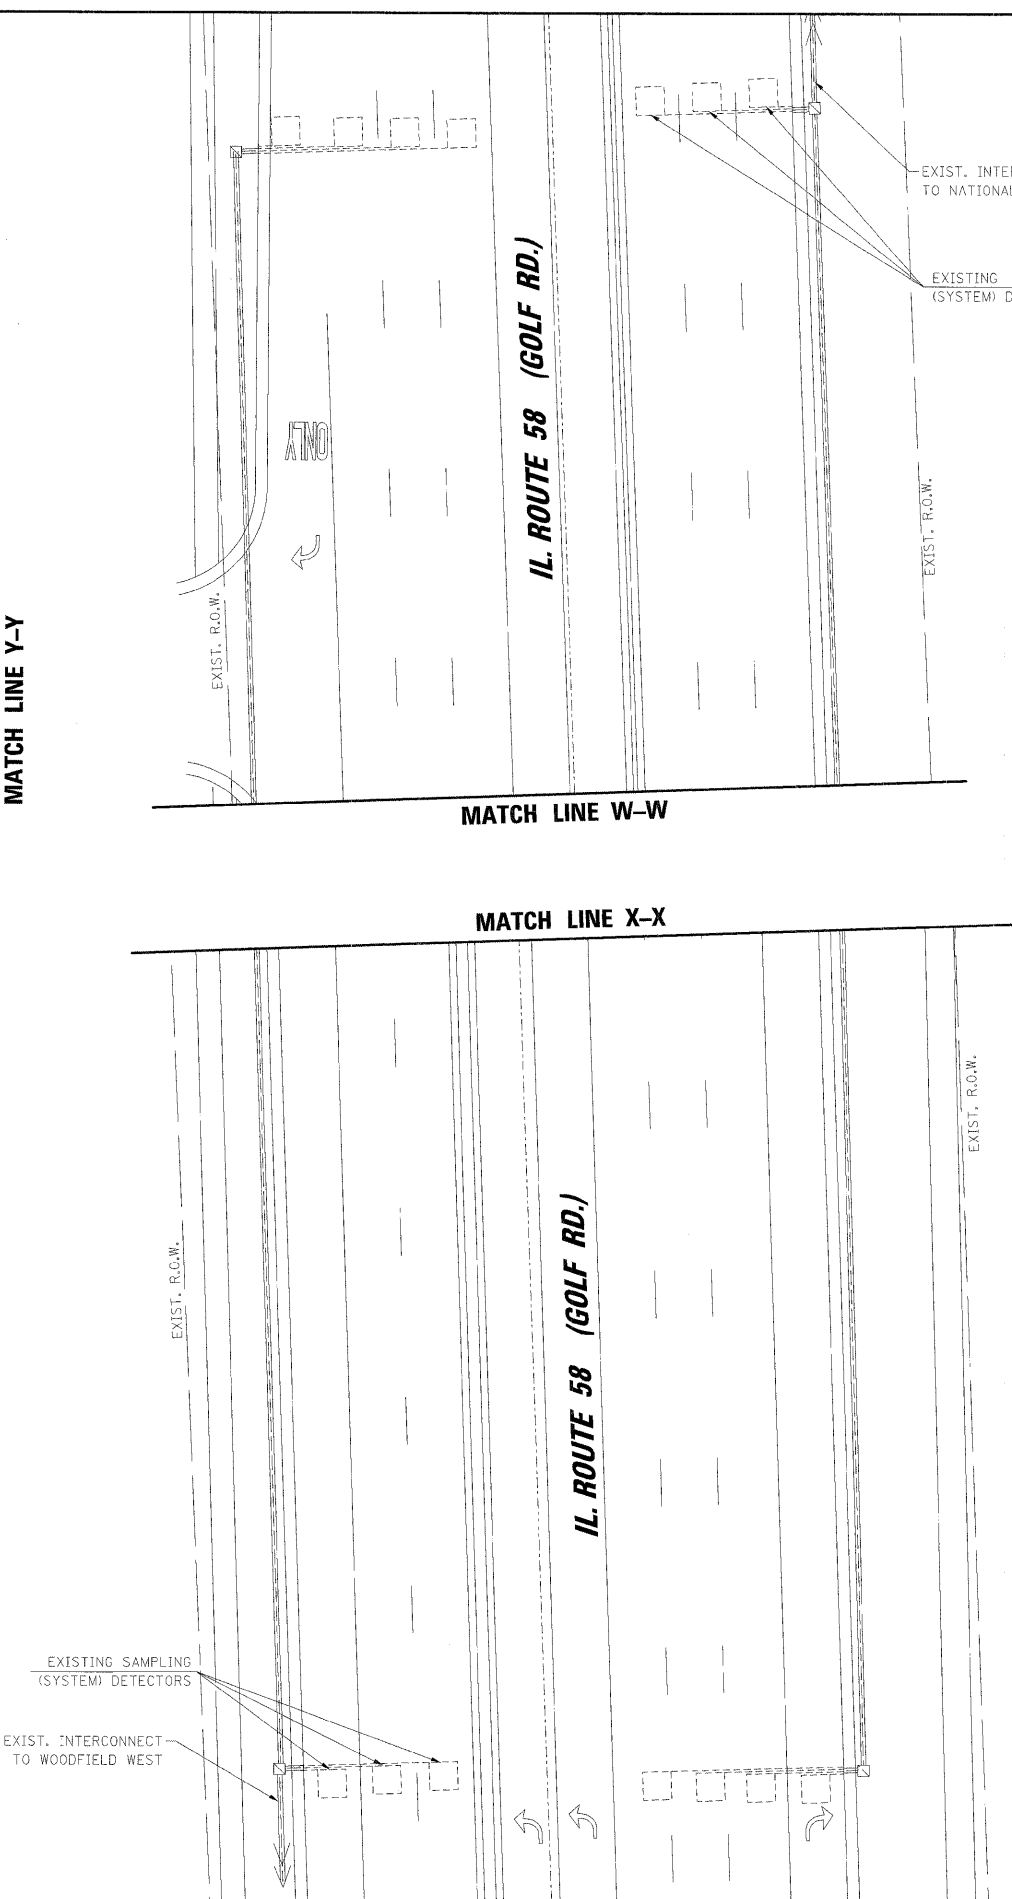
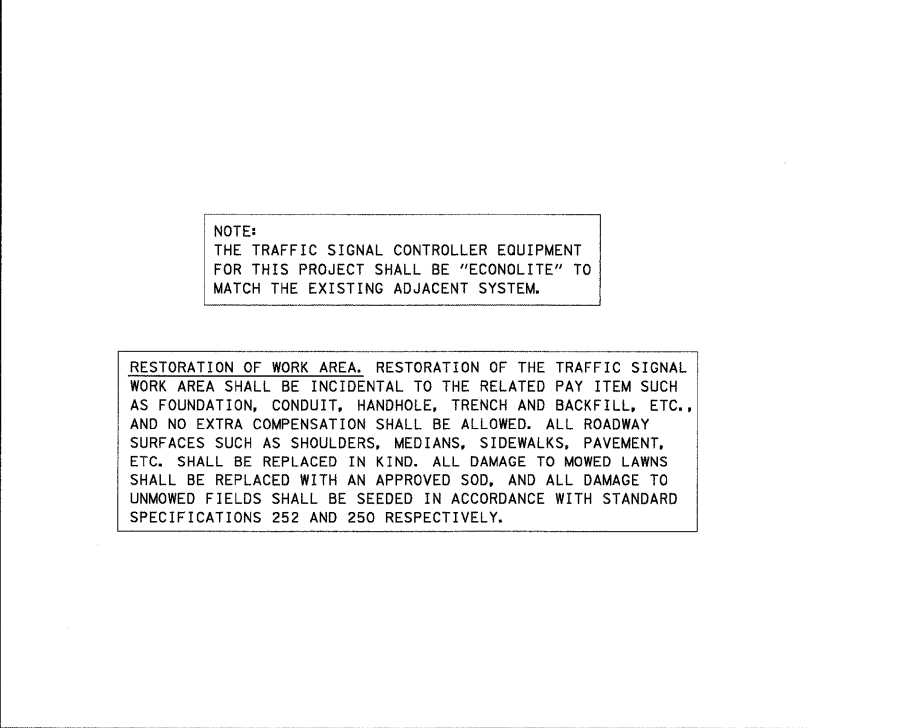


FILE NAME: ...M002.JL58 @ Meacham.dgn
 USER NAME: FPAICONE
 DESIGNED: ABR
 DRAWN: FPB / FCP
 CHECKED: MJT
 DATE: 1/26/2009
 REVISED: -
 REVISED: -
 REVISED: -
 REVISED: -
 REVISED: -
 REVISED: -
 STATE OF ILLINOIS
 DEPARTMENT OF TRANSPORTATION
 TRAFFIC SIGNAL MODERNIZATION PLAN
 IL. ROUTE 58 (GOLF ROAD) AND MEACHAM ROAD
 SCALE: 1"=20'
 SHEET NO. OF SHEETS STA. TO STA.
 F.A.P. R.T.E. VAR. SECTION 2009-008-TS COUNTY COOK TOTAL SHEETS 41 SHEET NO. 17 CONTRACT NO. 60G04 ILLINOIS FED. AID PROJECT

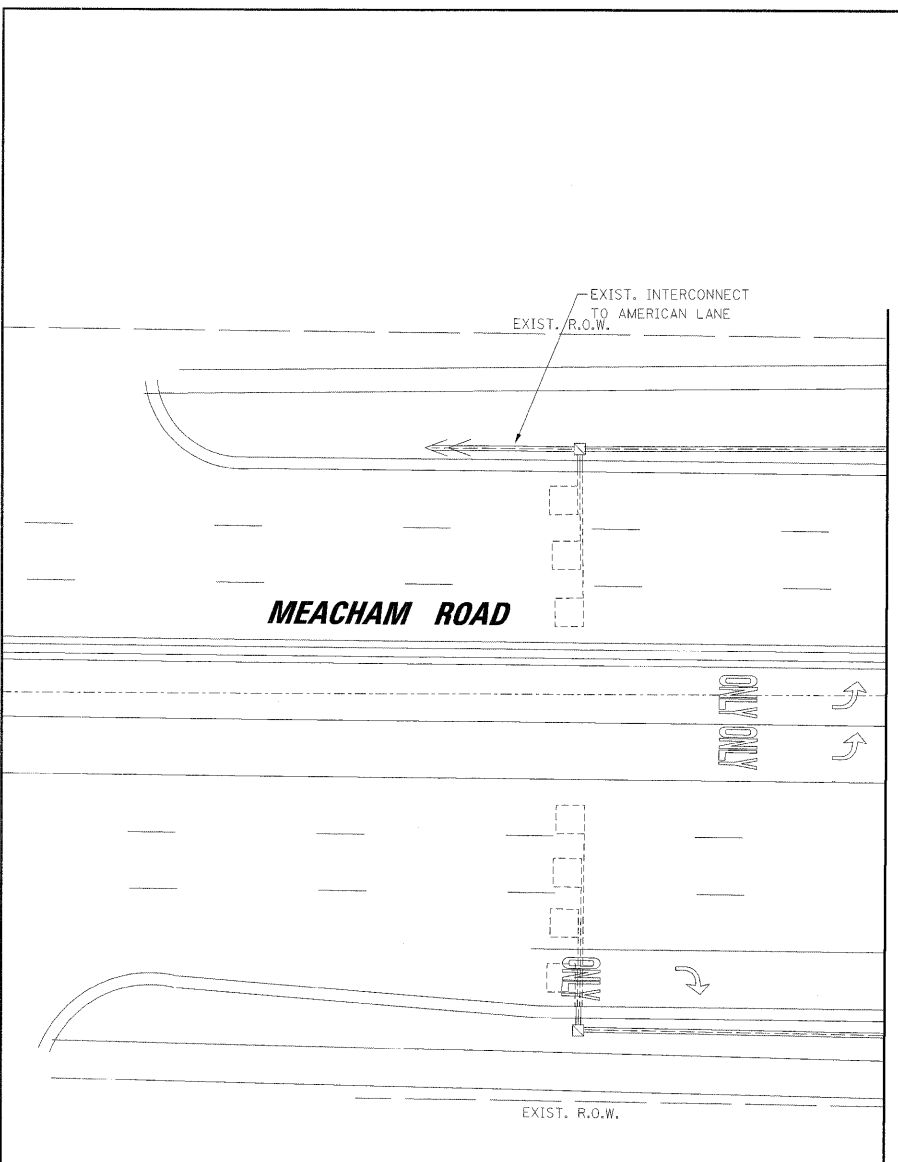

NOTE:
 THE TRAFFIC SIGNAL CONTROLLER EQUIPMENT FOR THIS PROJECT SHALL BE "ECONOLITE" TO MATCH THE EXISTING ADJACENT SYSTEM.

RESTORATION OF WORK AREA. RESTORATION OF THE TRAFFIC SIGNAL WORK AREA SHALL BE INCIDENTAL TO THE RELATED PAY ITEM SUCH AS FOUNDATION, CONDUIT, HANDHOLE, TRENCH AND BACKFILL, ETC., AND NO EXTRA COMPENSATION SHALL BE ALLOWED. ALL ROADWAY SURFACES SUCH AS SHOULDERS, MEDIANS, SIDEWALKS, PAVEMENT, ETC. SHALL BE REPLACED IN KIND. ALL DAMAGE TO MOWED LAWNS SHALL BE REPLACED WITH AN APPROVED SOD, AND ALL DAMAGE TO UNMOWED FIELDS SHALL BE SEEDED IN ACCORDANCE WITH STANDARD SPECIFICATIONS 252 AND 250 RESPECTIVELY.