


F.A.I. R.T.E.	SECTION	COUNTY	TOTAL SHEETS	SHEET NO.
57	1920.1B-R	COOK	101	046
STA.	TO STA.			
FED. ROAD DIST. NO. 1		ILLINOIS	FED. AID PROJECT	
CONTRACT NO. 62533				

APPROVED AS WORKING PLAN	FEDERAL AID SECTION	COUNTY	TOTAL SHEETS	SHEET NO.
BY				
REVISIONS OF WORKING PLAN	FHW A REG. NO.	ILLINOIS PROJECT		

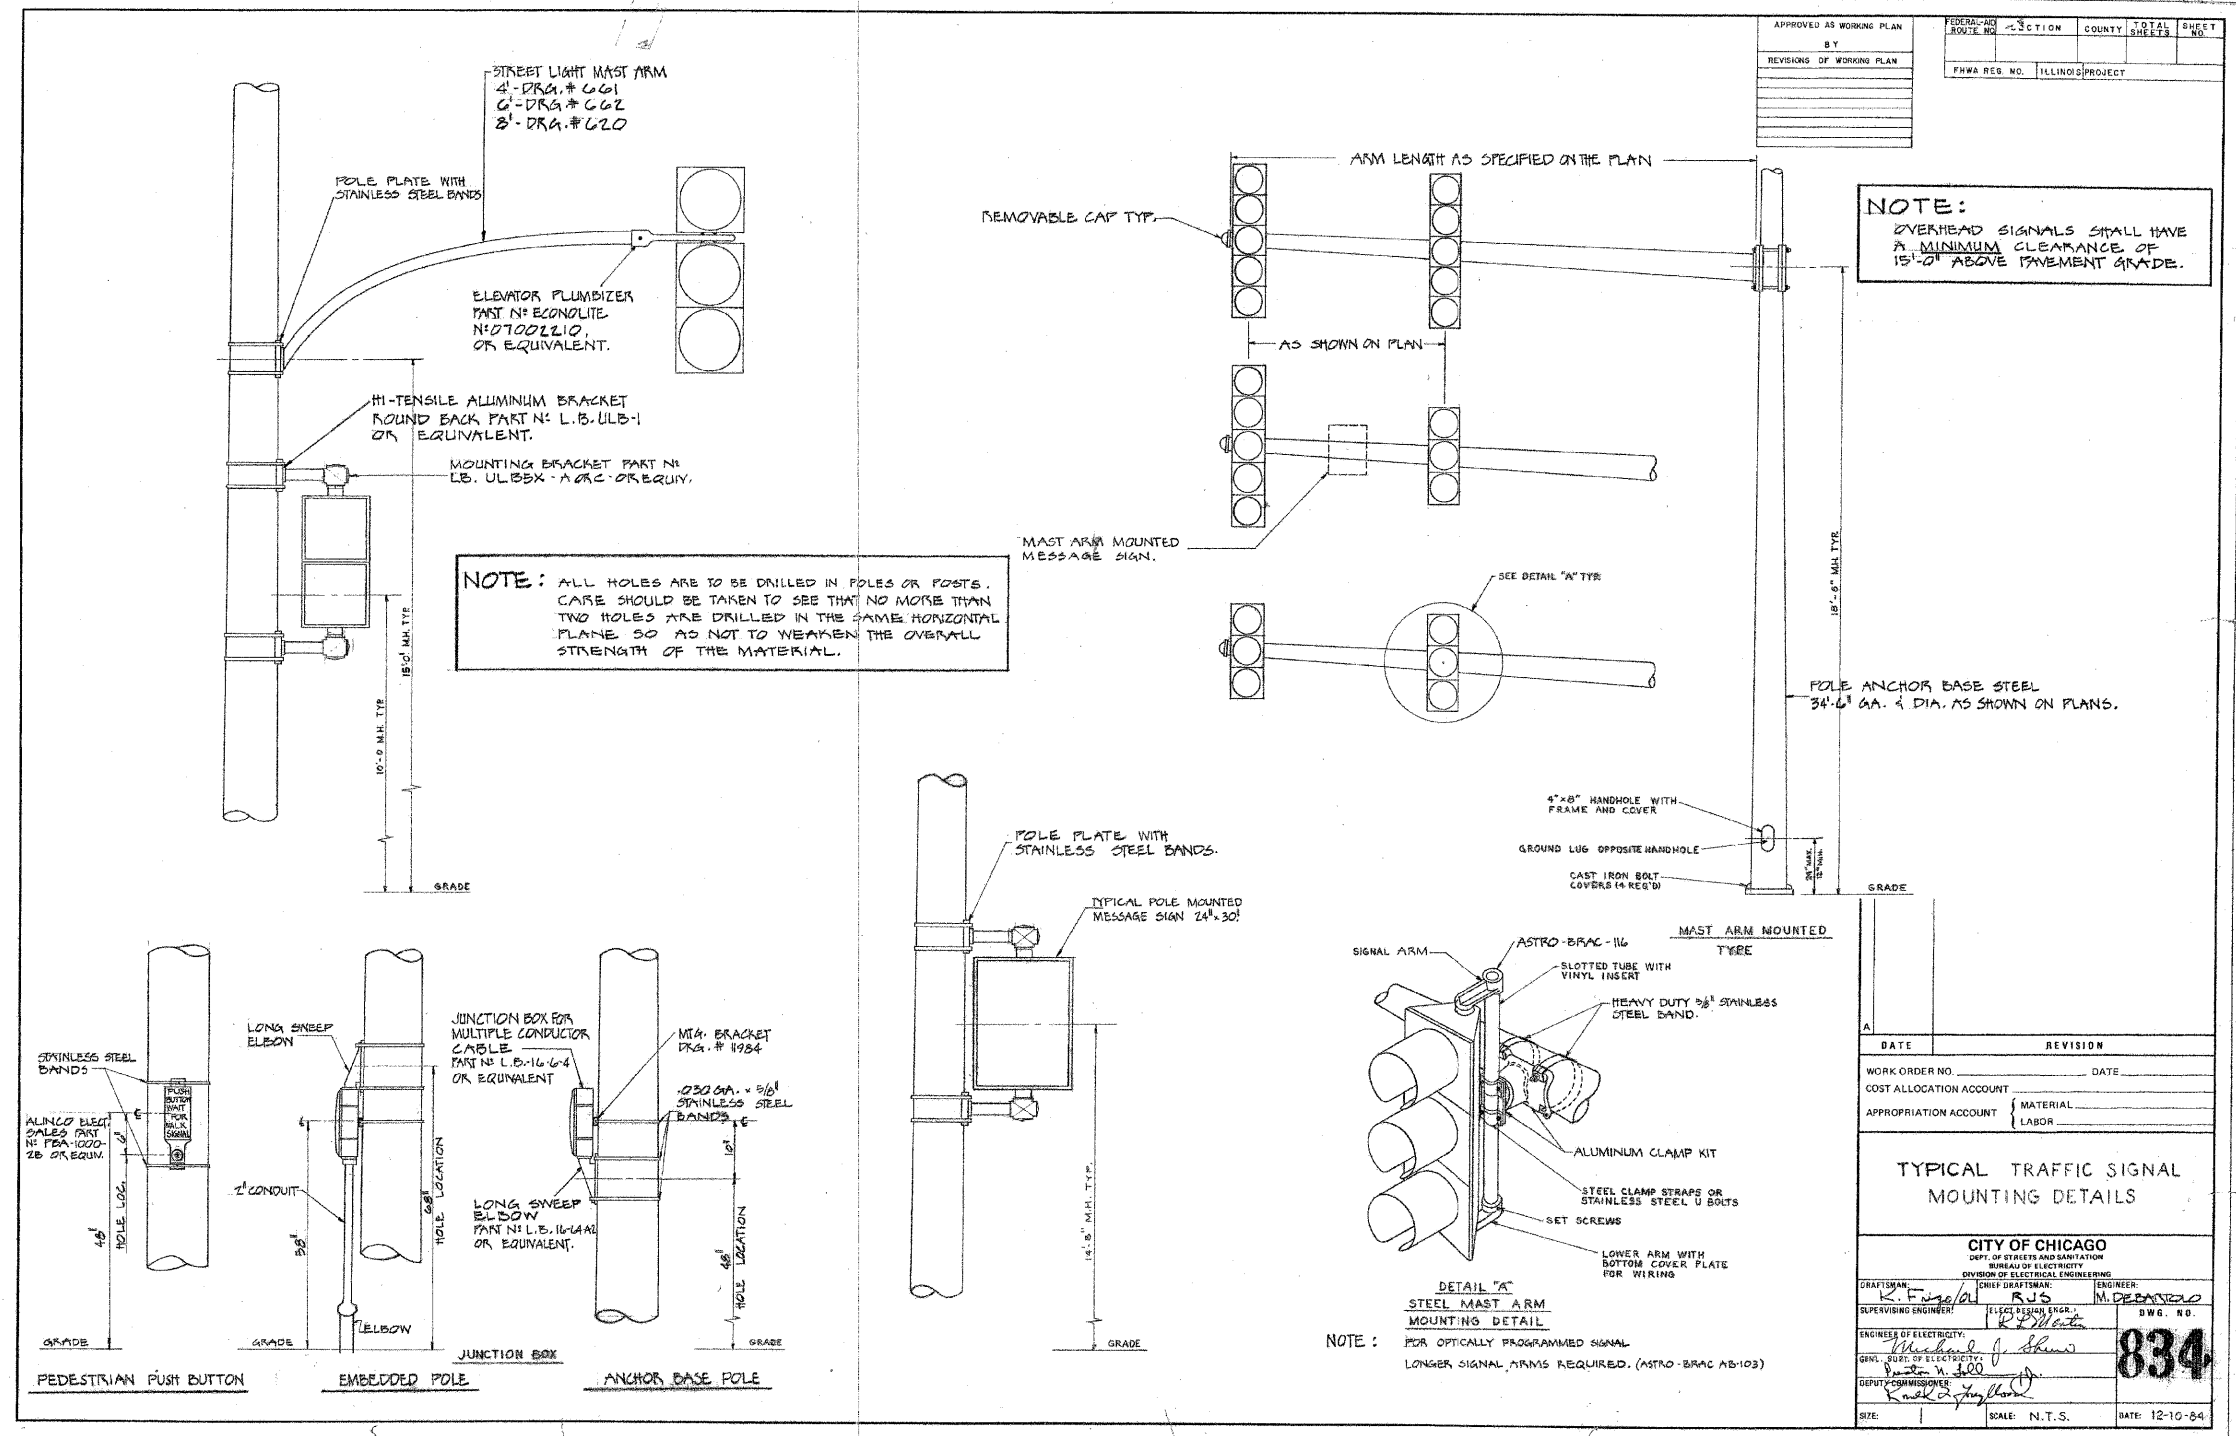

**NOTE:**  
OVERHEAD SIGNALS SHALL HAVE A MINIMUM CLEARANCE OF 15'-0" ABOVE PAVEMENT GRADE.

**NOTE:** ALL HOLES ARE TO BE DRILLED IN POLES OR POSTS. CARE SHOULD BE TAKEN TO SEE THAT NO MORE THAN TWO HOLES ARE DRILLED IN THE SAME HORIZONTAL PLANE, SO AS NOT TO WEAKEN THE OVERALL STRENGTH OF THE MATERIAL.

**NOTE:** FOR OPTICALLY PROGRAMMED SIGNAL LONGER SIGNAL ARMS REQUIRED. (ASTRO-BRAC AB103)

DATE	REVISION

WORK ORDER NO. \_\_\_\_\_ DATE \_\_\_\_\_  
 COST ALLOCATION ACCOUNT \_\_\_\_\_  
 APPROPRIATION ACCOUNT { MATERIAL \_\_\_\_\_  
 LABOR \_\_\_\_\_

**TYPICAL TRAFFIC SIGNAL MOUNTING DETAILS**

**CITY OF CHICAGO**  
 DEPT. OF STREETS AND SANITATION  
 BUREAU OF ELECTRICITY  
 DIVISION OF ELECTRICAL ENGINEERING

CRAFTSMAN: K. F. F... SUPERVISING ENGINEER: R. J. S. ENGINEER: M. DE...  
 DWG. NO. **834**

SCALE: N.T.S. DATE: 12-10-84

REVISIONS	
NAME	DATE

ILLINOIS DEPARTMENT OF TRANSPORTATION  
 112TH PLACE OVER  
 F.A.I ROUTE 57 (INTERSTATE 57)

**ELECTRICAL STANDARD DETAILS**

SCALE: NONE DRAWN BY: N/A  
 DATE: 01/16/09 CHECKED BY: N/A

**TENG**  
 TENG & ASSOCIATES, INC.  
 ENGINEERS/ARCHITECTS/PLANNERS  
 205 N. MICHIGAN AVE. CHICAGO, IL 60601  
 TELEPHONE: 312/616-0000

112TH ST BORDER.DGN  
 P: 6/20/09 10:58:51  
 T:\DOCUMENT\9306060\CIVIL\CONVEHOF\8.DGN  
 12/24/08 10:18:19 20212223242526272829 30 31 32 33 34 35 36 37 38 39 40 41 42 43 44 45 46 47 48 49 50 51 52 53 54 55 56 57 58 59 60 61 62 63  
 HECHT BR

ES-08