


F.A. RTE.	SECTION	COUNTY	TOTAL SHEETS	SHEET NO.
	09-00090-01-BT	DUPAGE	117	106
STA.	TO STA.			
FED. ROAD DIST. NO.	ILLINOIS	FED. AID PROJECT	CONTRACT NO. 63154	

FINAL SURVEY NOTE BOOK NO.	BY	DATE

ORIGINAL SURVEY NOTE BOOK NO.	BY	DATE

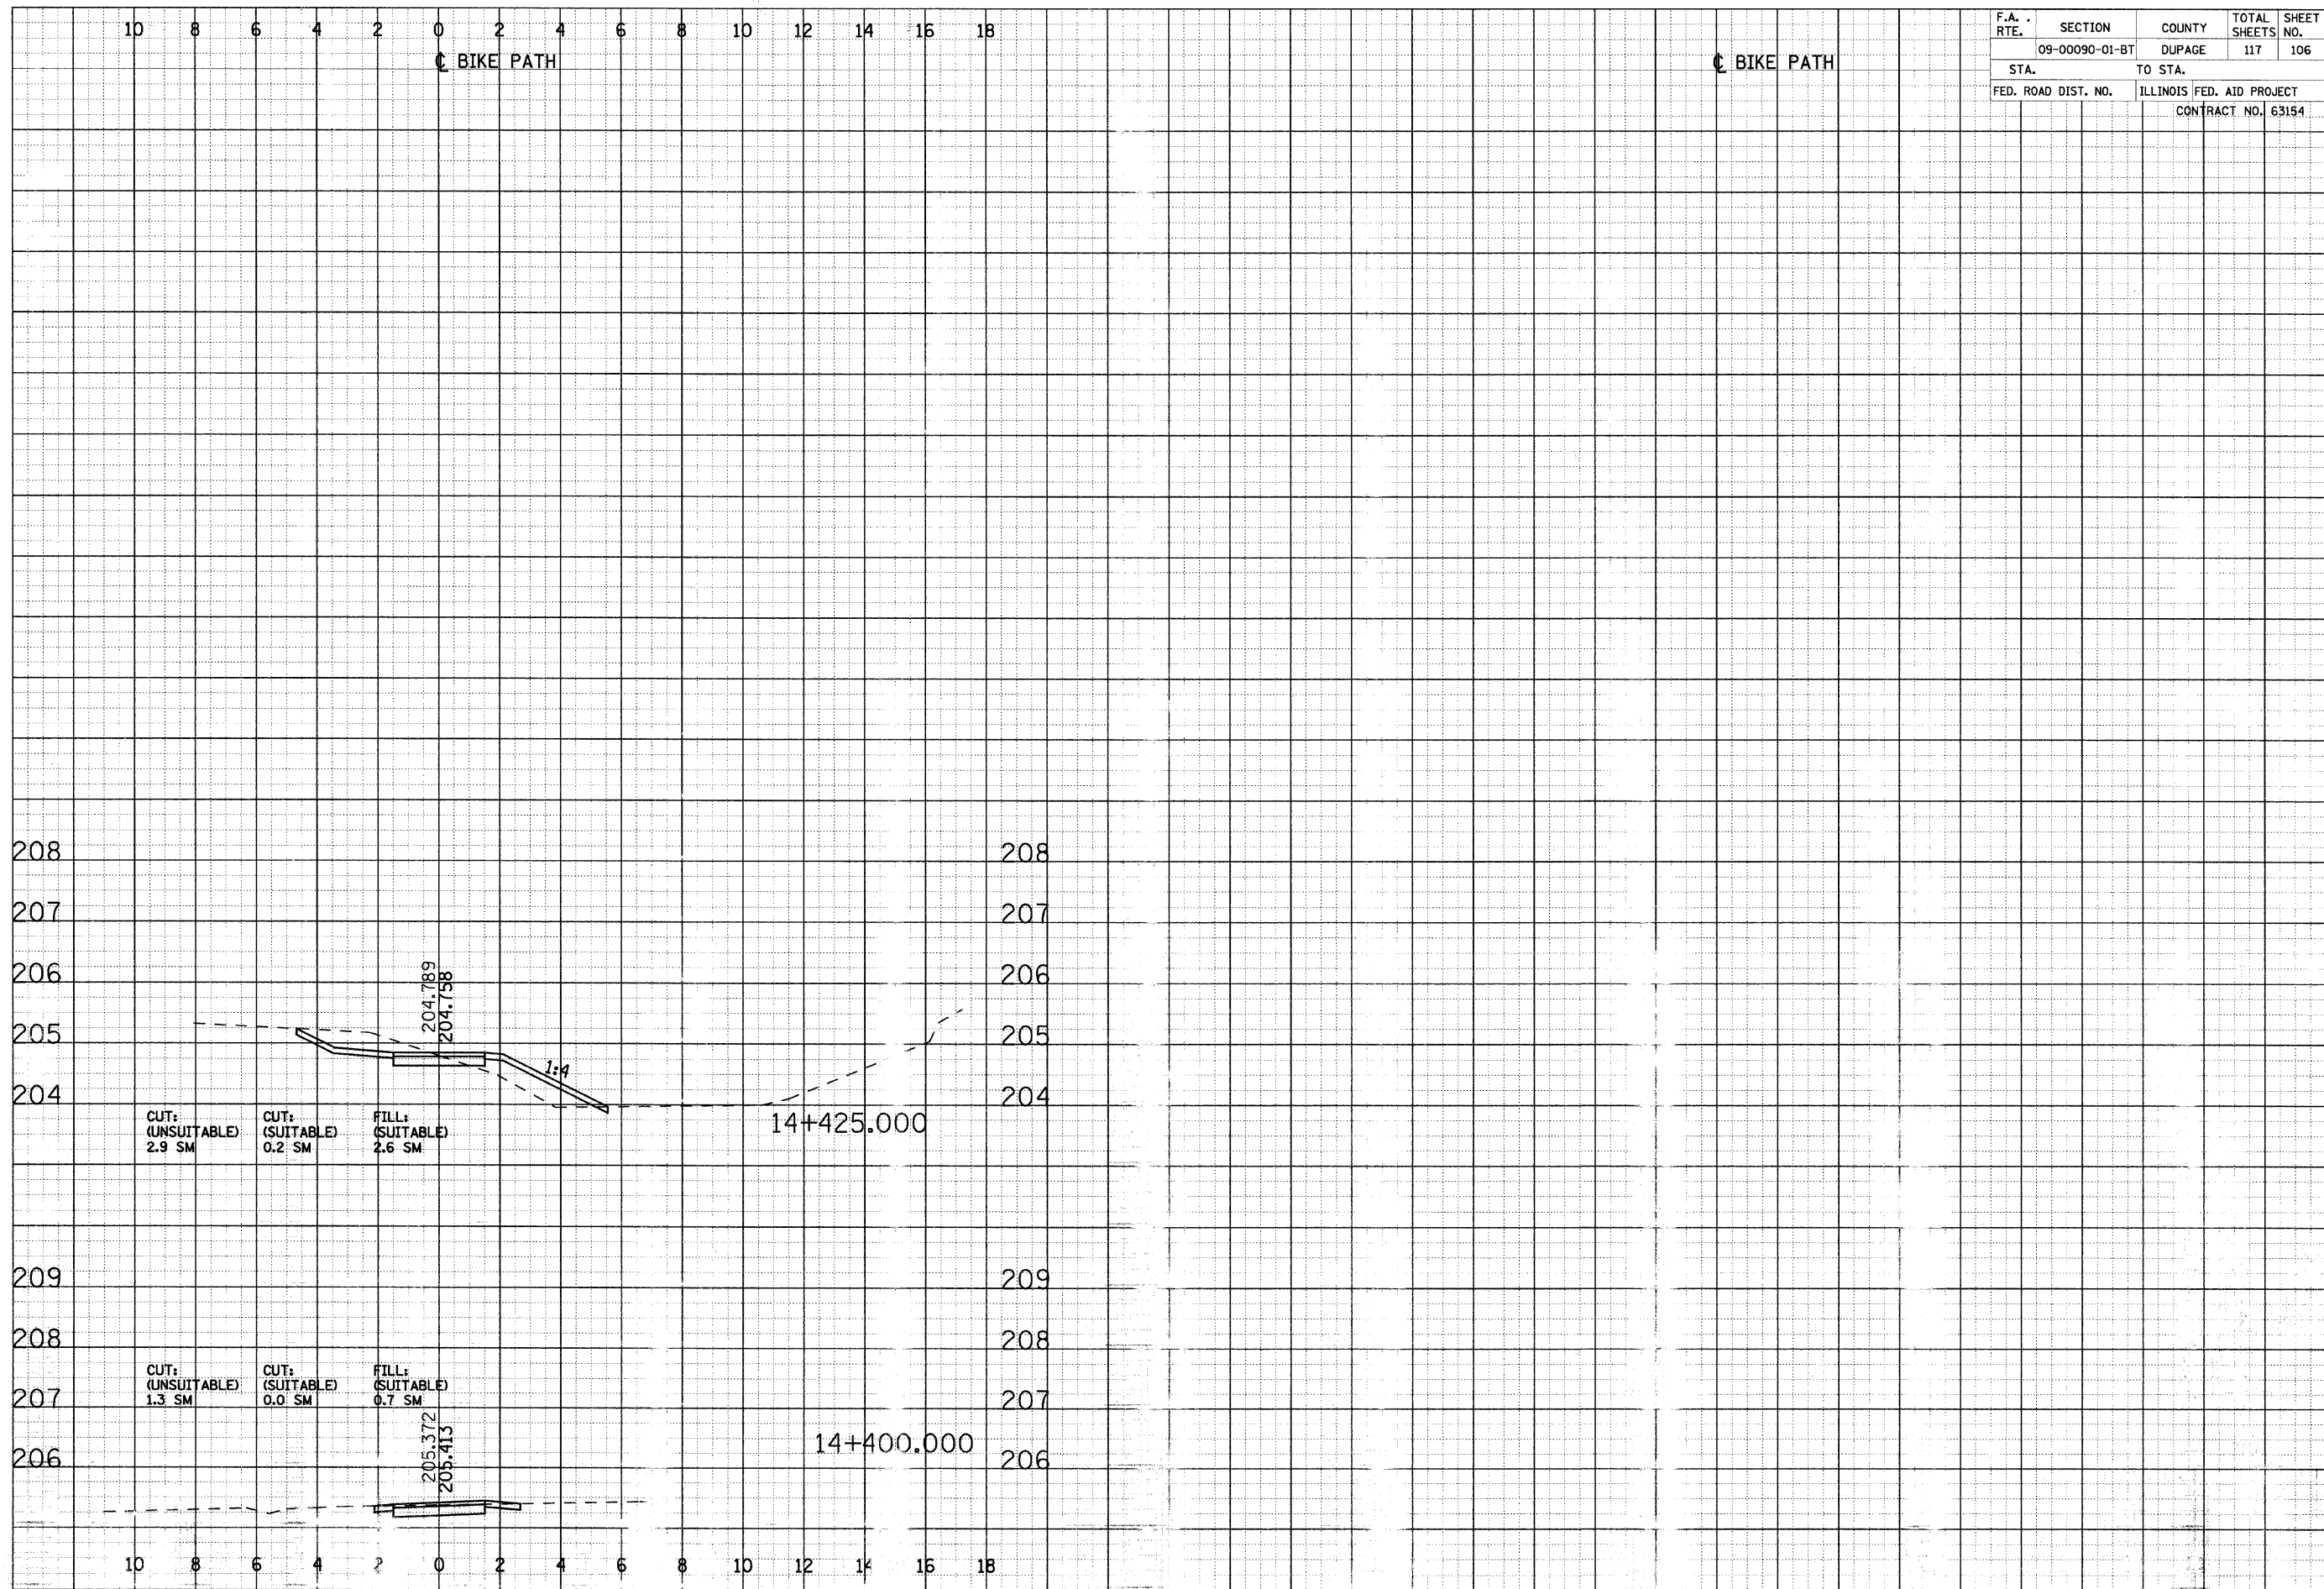

CROSS SECTIONS - NORTH DUPAGE