
SOLAR POWER FLASHER DETAIL

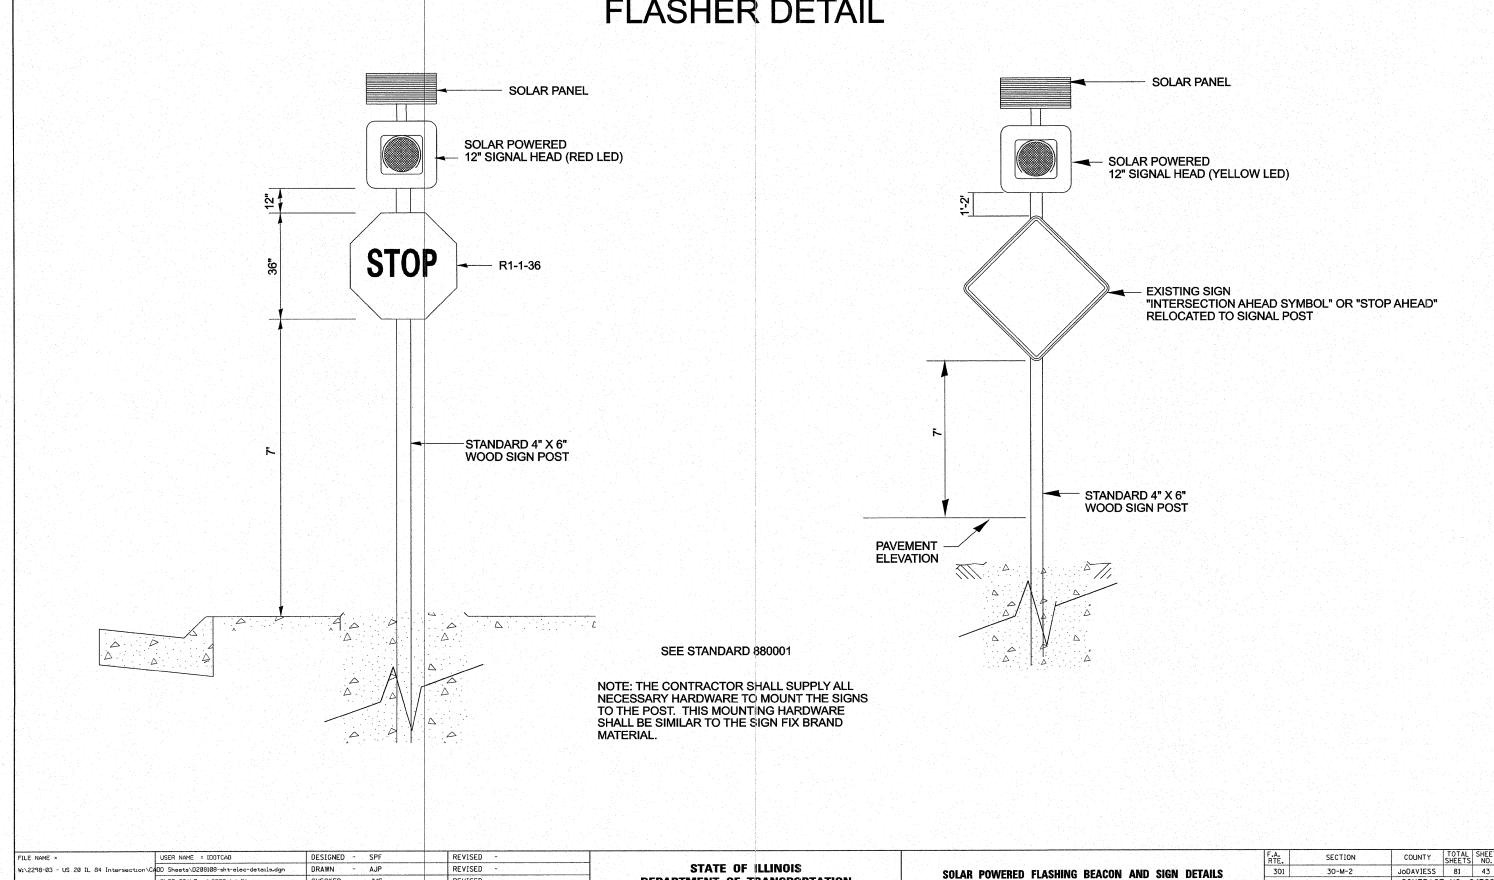

DEPARTMENT OF TRANSPORTATION

SHEET NO. 1 OF 4 SHEETS STA.

CONTRACT NO. 64E29

PLOT SCALE = 1.0000 '/ IN.

PLOT DATE = 1/21/2009

CHECKED - JMS

01/23/09

REVISED

REVISED