STATE OF ILLINOIS

DEPARTMENT OF TRANSPORTATION

DIVISION OF HIGHWAYS

PROPOSED HIGHWAY PLANS

FAI 39 (I-39)
SECTION (141-1)M-1
PROJECT HSIP-039-1(020)098
RAMP RECONSTRUCTION
OGLE COUNTY
C-92-061-09

DEMENT TOWNSHIP 28 & 29

DESIGN DESIGNATION

FOR INDEX OF SHEETS, SEE SHEET NO. 2 FOR STATE STANDARDS, SEE SHEET NO. 2


55D(29) - INTERSTATE ENT. RAMP - 9.32(FD-20)

 \bigcirc

00

00

 \circ

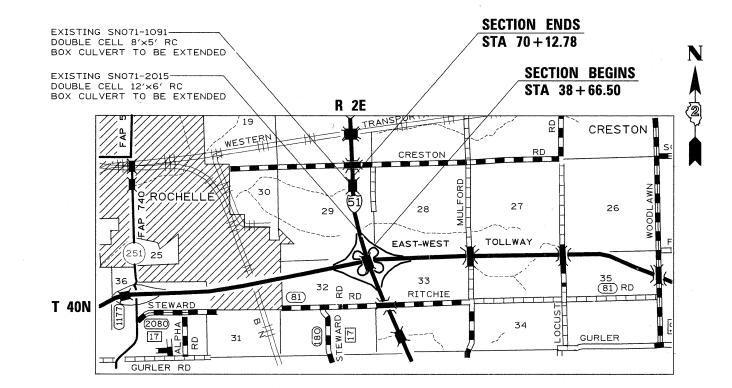

0 100' 200' 300' — 1"= 100'
0 10' 20' 30' — 1"= 10'
0 50' 100' — 1"= 50'
0 50' 100' — 1"= 40'
0 50' 100' — 1"= 30'
0 50' 100' — 1"= 30'

FULL SIZE PLANS HAVE BEEN PREPARED USING STANDARD ENGINEERING SCALES. REDUCED SIZED PLANS WILL NOT CONFORM TO STANDARD SCALES. IN MAKING MEASUREMENTS ON REDUCED PLANS, THE ABOVE SCALES MAY BE USED.


J.U.L.I.E.
JOINT UTILITY LOCATION INFORMATION FOR EXCAVATION
1-800-892-0123
OR 811

PROJECT ENGINEER: MASOOD AHMAD SENIOR SQUAD LEADER: SAM ABDULLAH (815) 284–5935 SQUAD LEADER: JASON STRINGER (815) 284–5513

GROSS LENGTH = 3,146.28 FT. = 0.60 MILE NET LENGTH = 3,146.28 FT. = 0.60 MILE

D-92-003-09



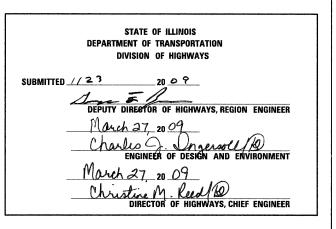

PRINTED BY THE AUTHORITY OF THE STATE OF ILLINOIS

CONTRACT NO. 64E60