


PAINING DETAILS


EXIT RAMP

NOTE: GORE HATCHING PLACED ONLY WHEN SCHEDULED IN TH PLANS

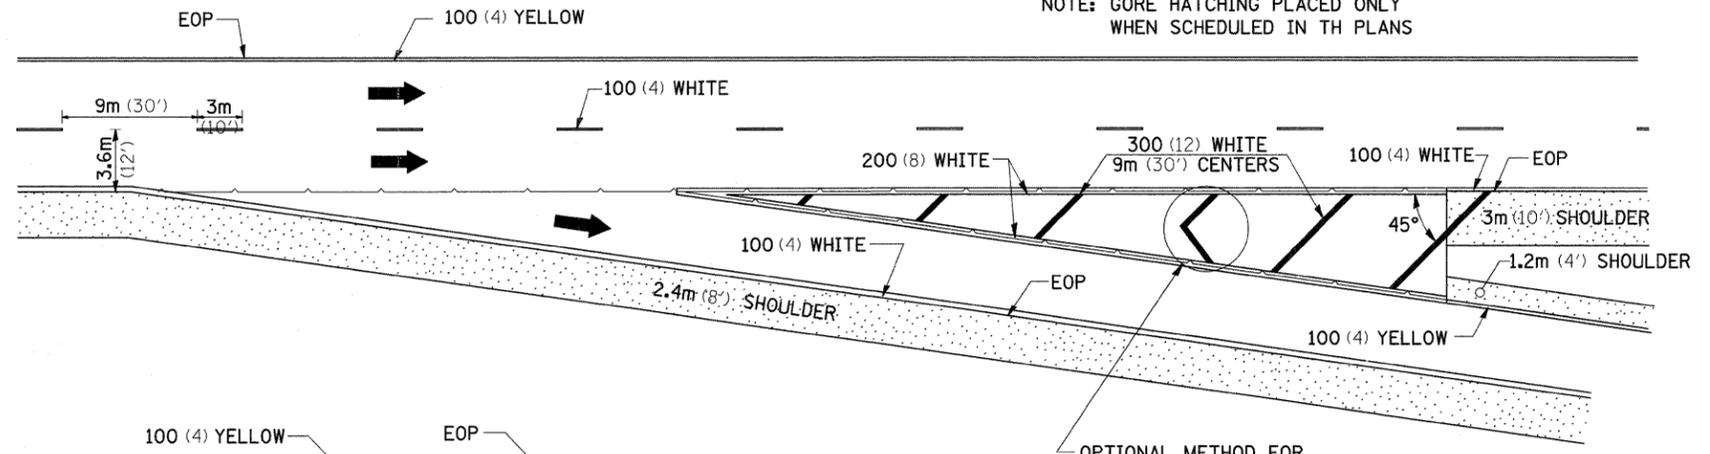


OPTIONAL METHOD FOR HIGH VOLUME OFF RAMP

ENTRANCE RAMP

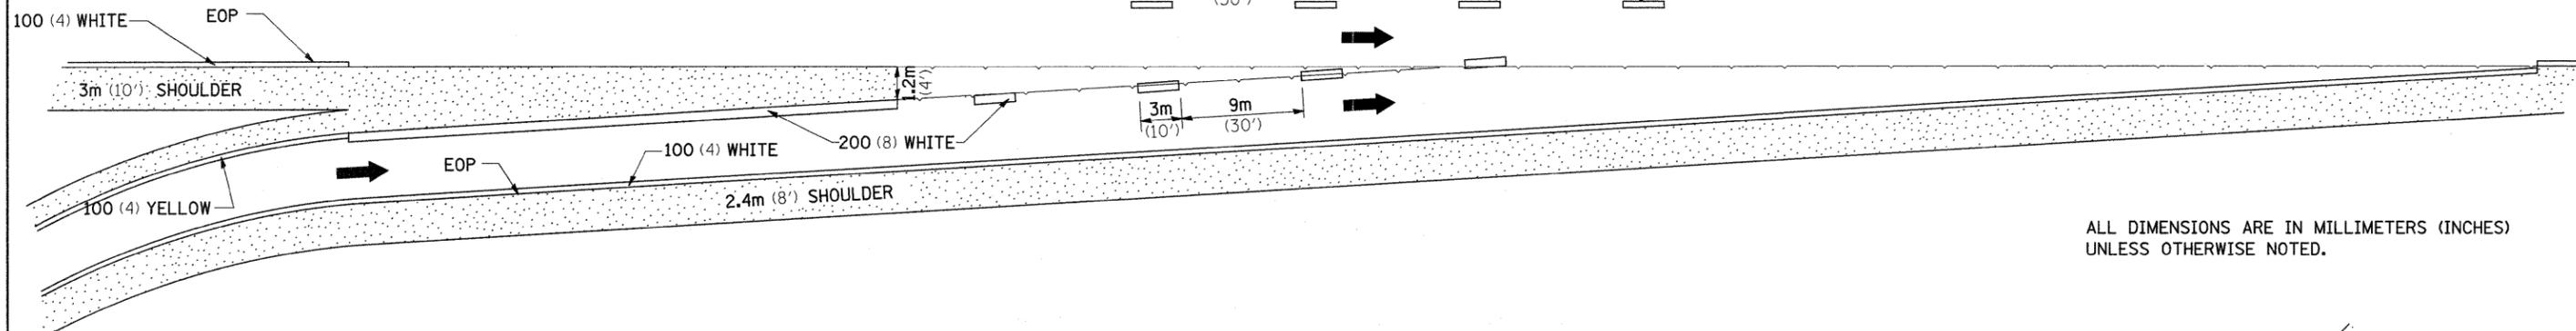

ALL DIMENSIONS ARE IN MILLIMETERS (INCHES) UNLESS OTHERWISE NOTED.

CLOVERLEAF

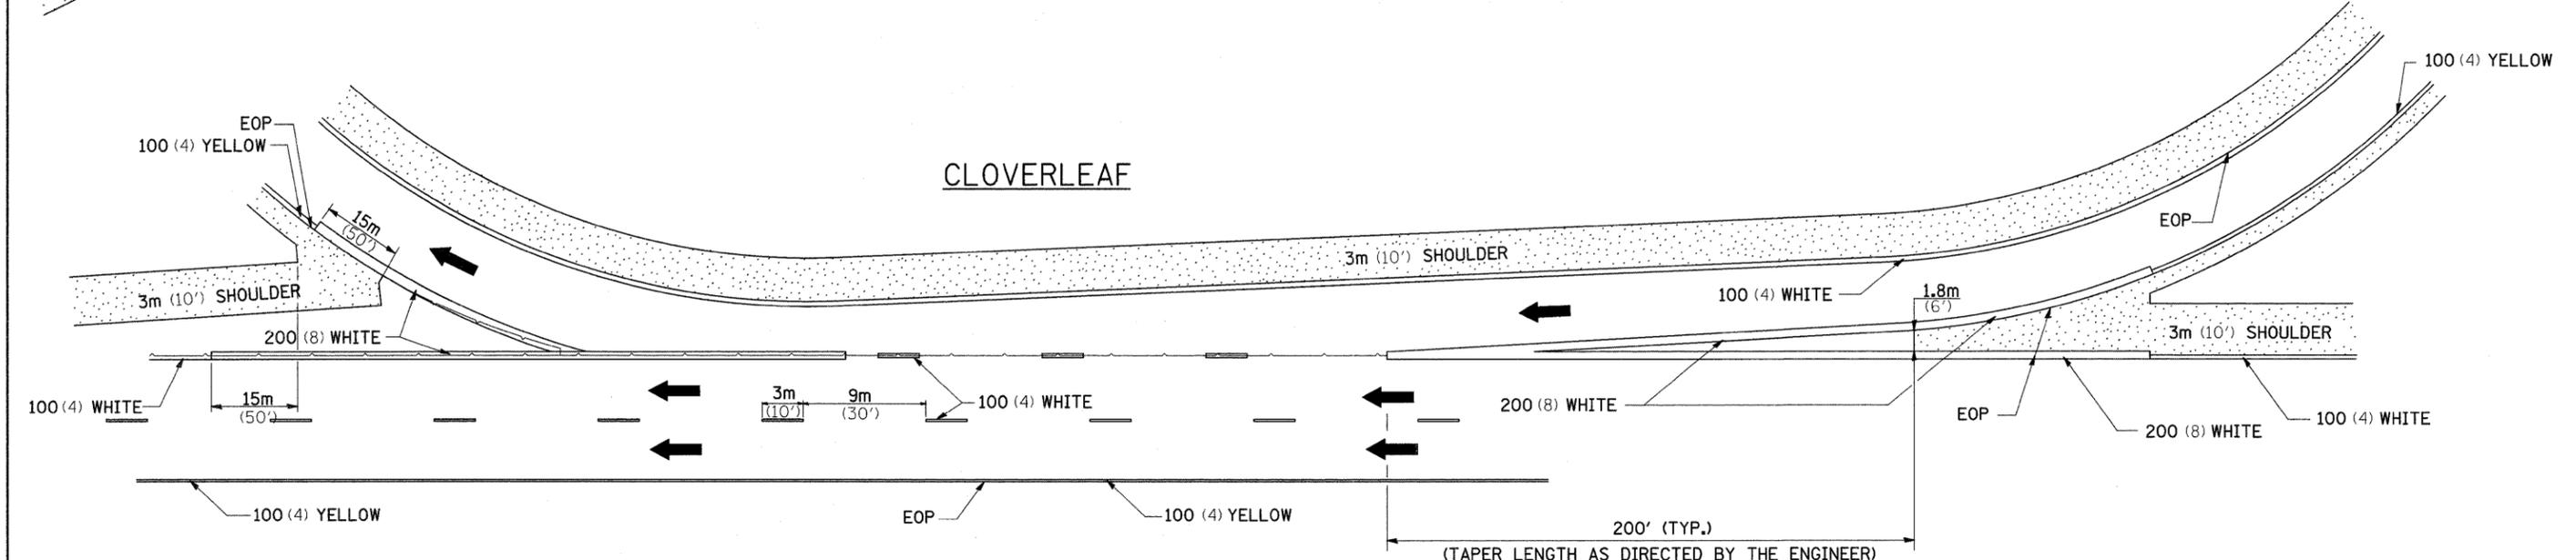

FILE NAME =	USER NAME = stringerjm	DESIGNED -	REVISED - 6-26-90	STATE OF ILLINOIS DEPARTMENT OF TRANSPORTATION	REGION 2 / DISTRICT 2 STANDARD		F.A.I. RTE.	SECTION	COUNTY	TOTAL SHEETS	SHEET NO.
200309-cover.sht.dgn	200309-cover.sht.dgn	DRAWN -	REVISED -				39	(141-1M-1)	OGLE	82	48
PLOT SCALE = 50.0000' / IN.	CHECKED -	REVISED -	REVISED -		SCALE: SHEET NO. 48 OF 82 SHEETS STA. TO STA.			CONTRACT NO. 64E60			
PLOT DATE = Fri Jan 23 09:38:18 2009	DATE -	REVISED -	REVISED -		FED. ROAD DIST. NO. ILLINOIS FED. AID PROJECT			PAINTING DETAILS 44.1			