


150 140 130 120 110 100 90 80 70 60 50 40 30 20 10 0 10 20 30 40 50 60 70 80 90 100 110 120 130 140 150

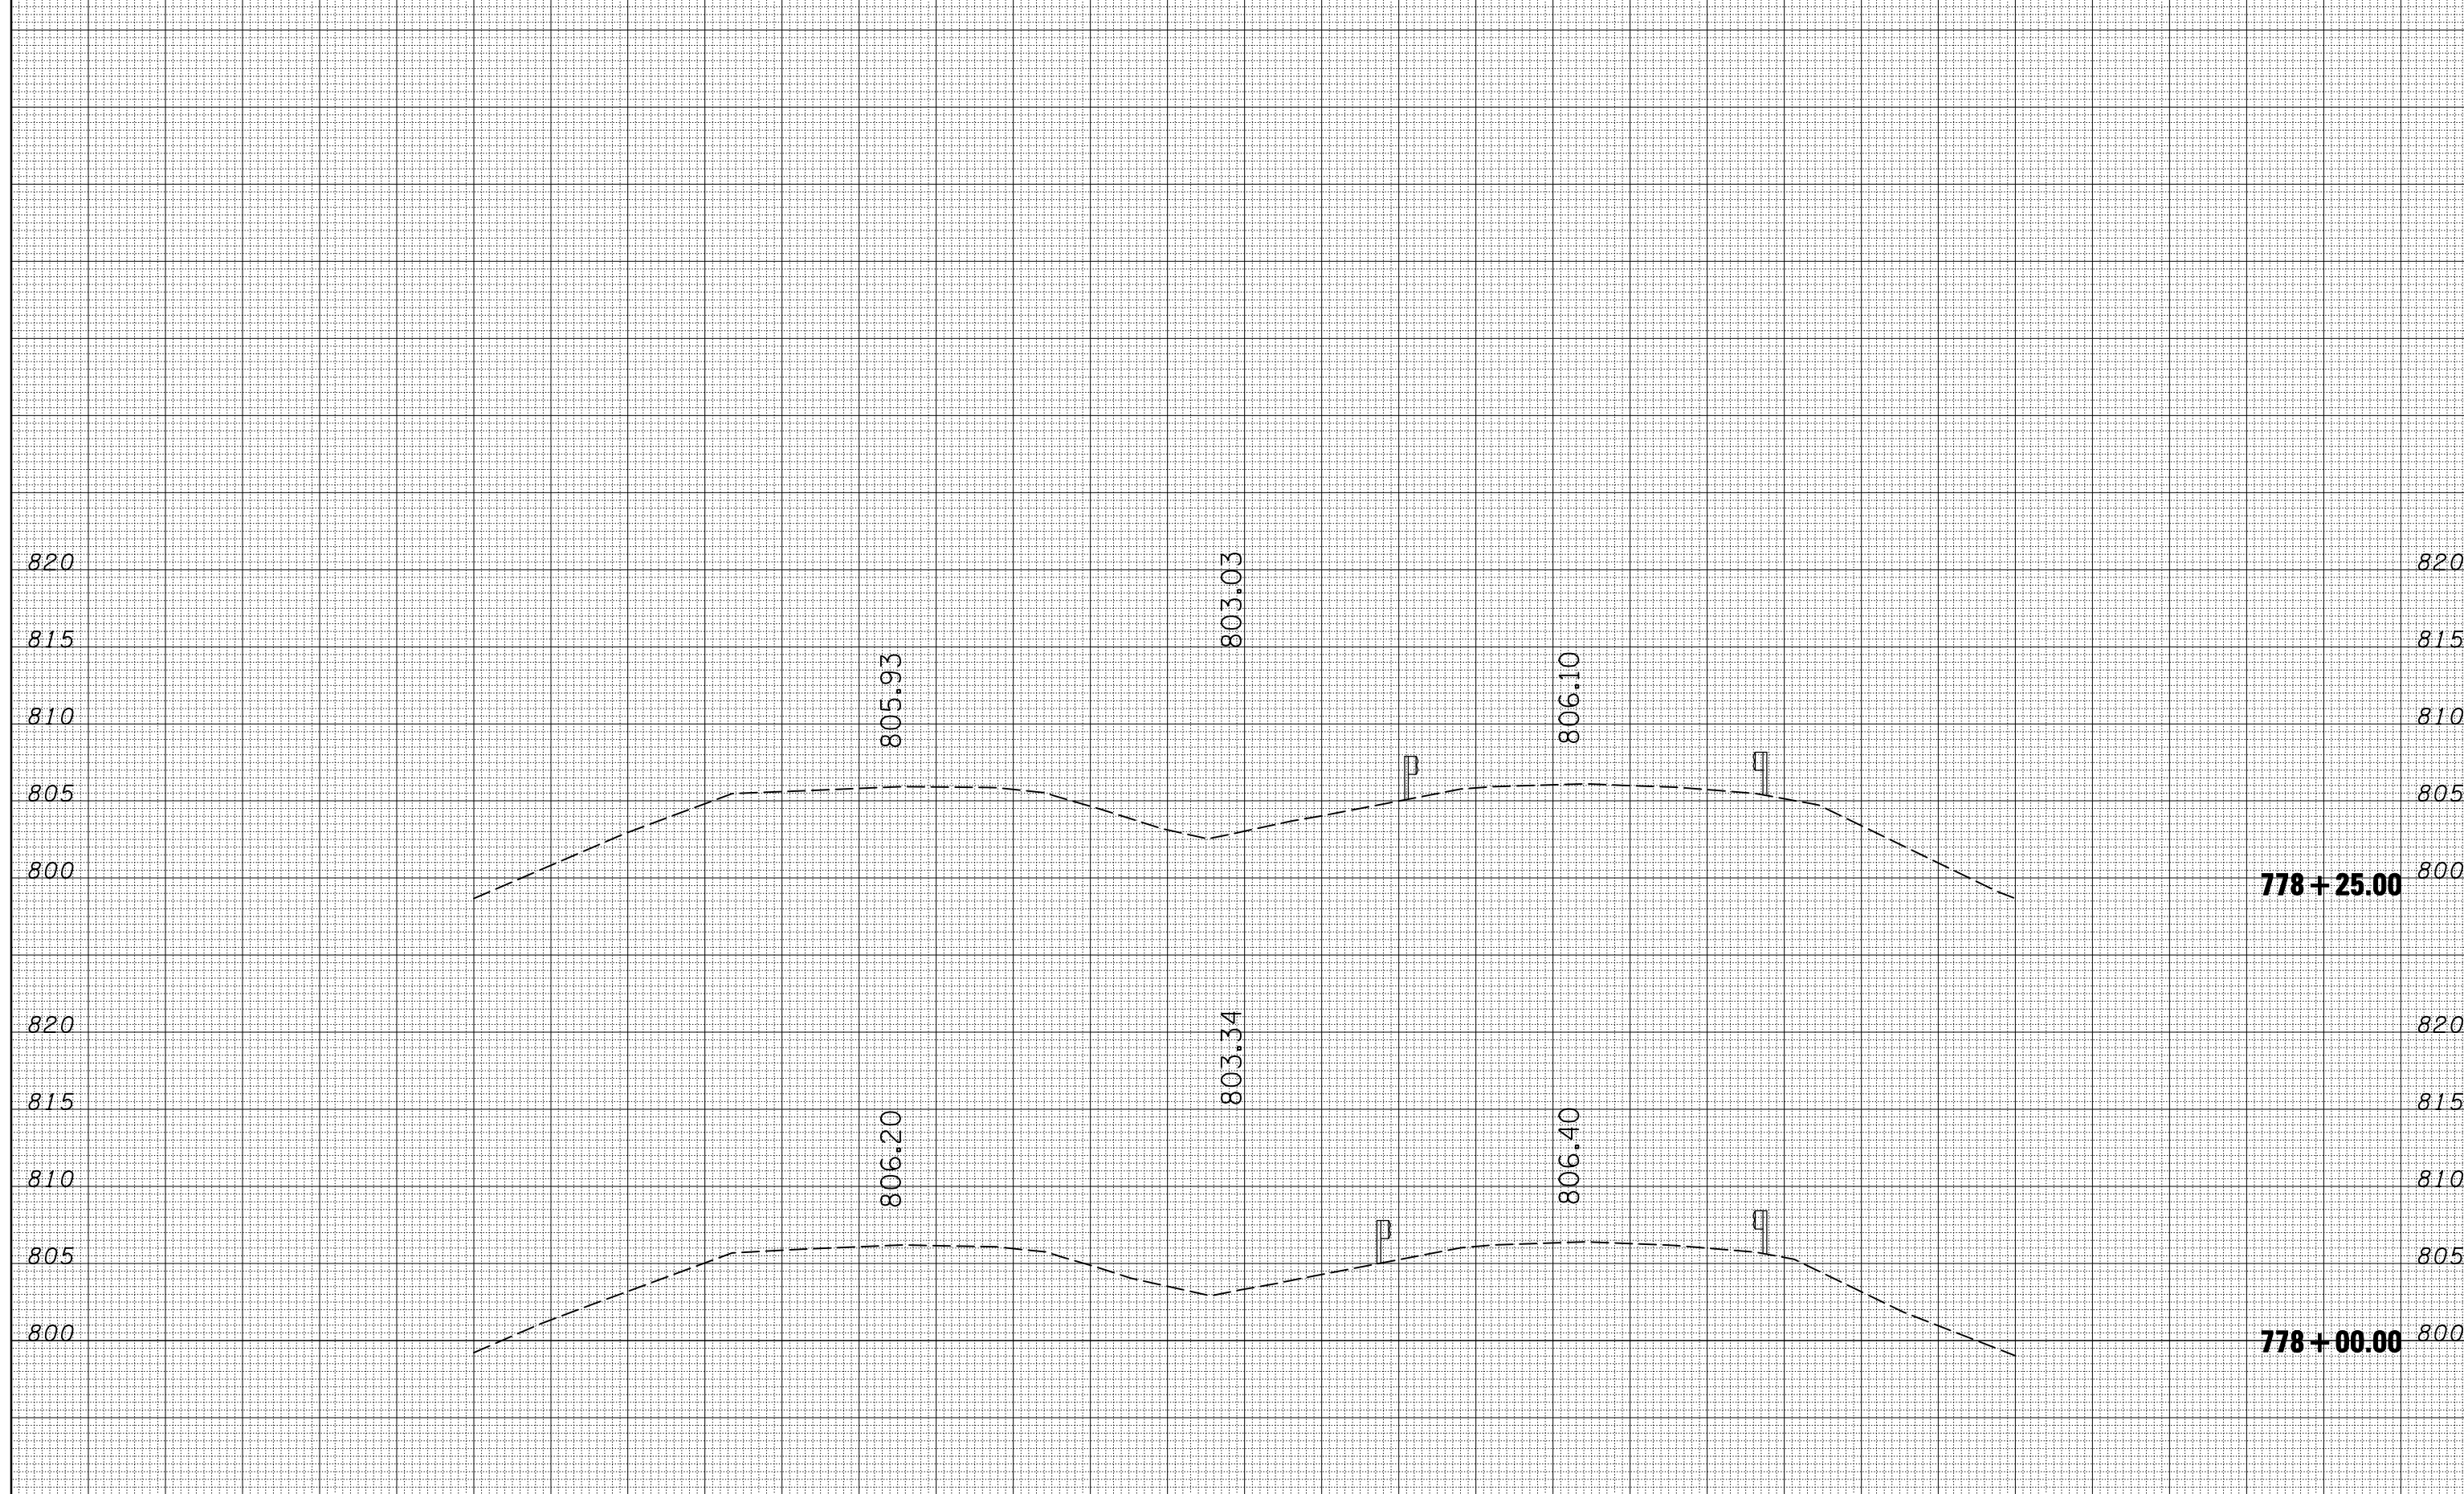

| | |
|------------------|------|
| BY | DATE |
| SURVEYED | |
| PLOTTED | |
| TEMPLATE | |
| AREAS | |
| CHECKED | |
| FINAL SURVEY NO. | |

| | |
|---------------------|------|
| BY | DATE |
| SURVEYED | |
| PLOTTED | |
| TEMPLATE | |
| AREAS | |
| CHECKED | |
| ORIGINAL SURVEY NO. | |

150 140 130 120 110 100 90 80 70 60 50 40 30 20 10 0 10 20 30 40 50 60 70 80 90 100 110 120 130 140 150

FILE NAME = c:\p\work\p\dot\keysrb\d0101432\0501107-sh\sh.t.dgn
 USER NAME = keysrb
 PLOT SCALE = 20.0000 ' / IN.
 PLOT DATE = 1/30/2009

| | |
|------------|------------|
| DESIGNED - | REVISIED - |
| DRAWN - | REVISIED - |
| CHECKED - | REVISIED - |
| DATE - | REVISIED - |

**STATE OF ILLINOIS
DEPARTMENT OF TRANSPORTATION**

| | | | | | | |
|--------|--|-----------|----|--------|----------------|-------------------|
| SCALE: | | SHEET NO. | OF | SHEETS | STA. 778+00.00 | TO STA. 778+25.00 |
|--------|--|-----------|----|--------|----------------|-------------------|

CROSS SECTIONS

| F.A.I. RTE. | SECTION | COUNTY | TOTAL SHEETS | SHEET NO. |
|---------------------------|-----------|--------|--------------|--------------------|
| 74 | (57-21)BR | MCLEAN | 61 | 52 |
| | | | | CONTRACT NO. 70641 |
| ILLINOIS FED. AID PROJECT | | | | |