


# EXISTING & PROPOSED ROADWAY TYPICAL SECTION (INFORMATION ONLY)

STATION TO STATION  
186+41.47 197+91.73

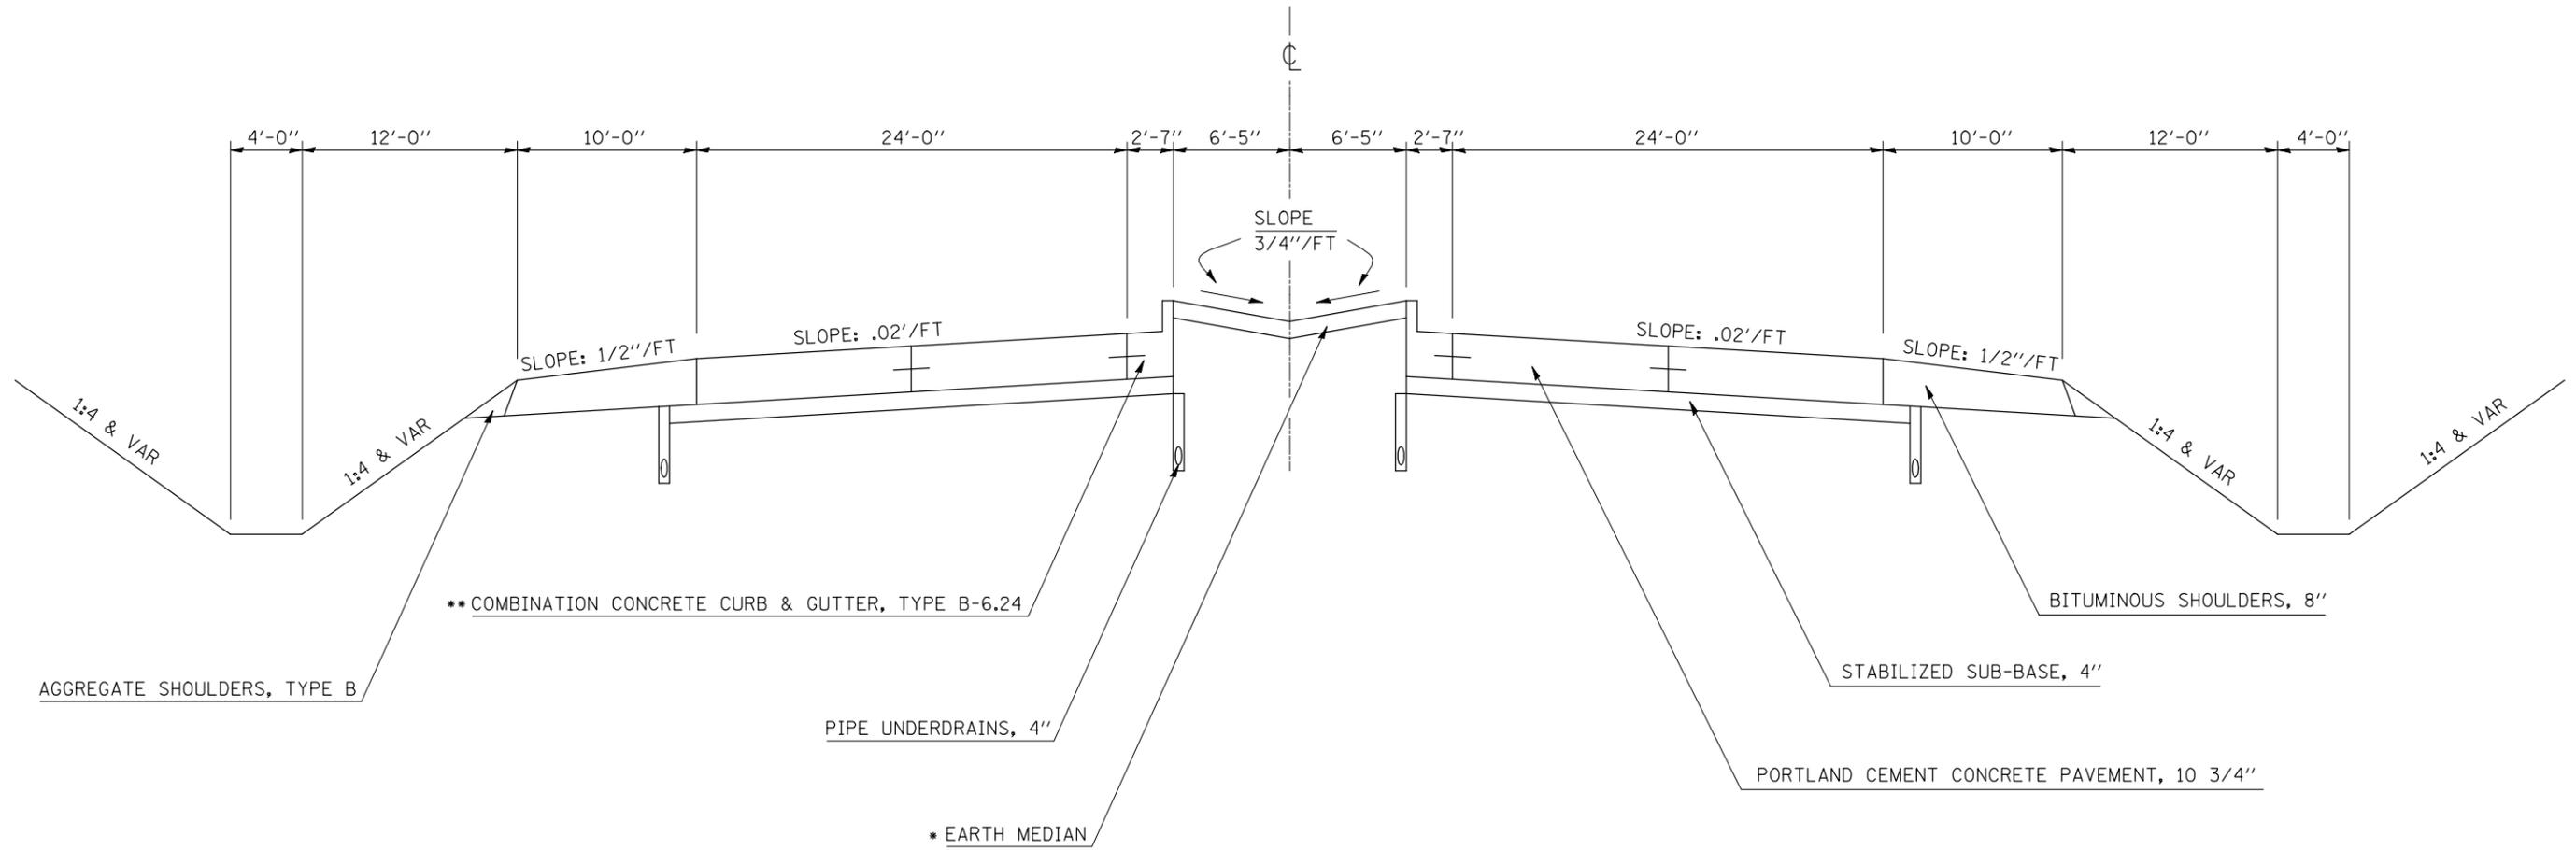

\* CONCRETE MEDIAN SURFACE 4"  
STATION 190+11.72 TO 191+11.72

\*\* TO BE REMOVED AND REPLACED  
NB STATION 190+73.72 TO NB STATION 191+00.40  
SB STATION 190+73.72 TO SB STATION 191+20.76

FILE NAME =	USER NAME = shererjm	DESIGNED - JMS	REVISED - ---
ct:\pw\work\p\dot\shererjm\dms83928\70781\Typicals.dgn		DRAWN - JMS	REVISED - ---
		CHECKED - JMS	REVISED - ---
		DATE - 090308	REVISED - ---

STATE OF ILLINOIS  
DEPARTMENT OF TRANSPORTATION

EXISTING AND PROPOSED ROADWAY TYPICAL SECTIONS

SCALE: N/A SHEET NO. 1 OF 1 SHEETS STA. 186+41.47 TO STA. 197+91.73

F.A.P. RTE.	SECTION	COUNTY	TOTAL SHEETS	SHEET NO.
676	(9-1)BJR	MCLEAN	17	6
FED. ROAD DIST. NO. - ILLINOIS FED. AID PROJECT			CONTRACT NO. 70731	