


DETAIL NOTE(S): STAGING DETAILS SHOWN HEREIN ARE INTENDED TO BE USED IN ACCORDANCE WITH HIGHWAY STANDARD 701422-02 & 701423-03

STAGING IS INTENDED TO BE SYMMETRICAL ABOUT THE CENTERLINE FOR BOTH NB & SB LANES

ANY ADJUSTMENTS, VARIATIONS OR CHANGES IN THE TRAFFIC CONTROL SHALL BE CONSIDERED AS INCIDENTAL TO 701422-02 AND NO ADDITIONAL COMPENSATION SHALL BE ALLOWED

TYPICAL STAGING DETAILS SN 057-0202

STAGE I

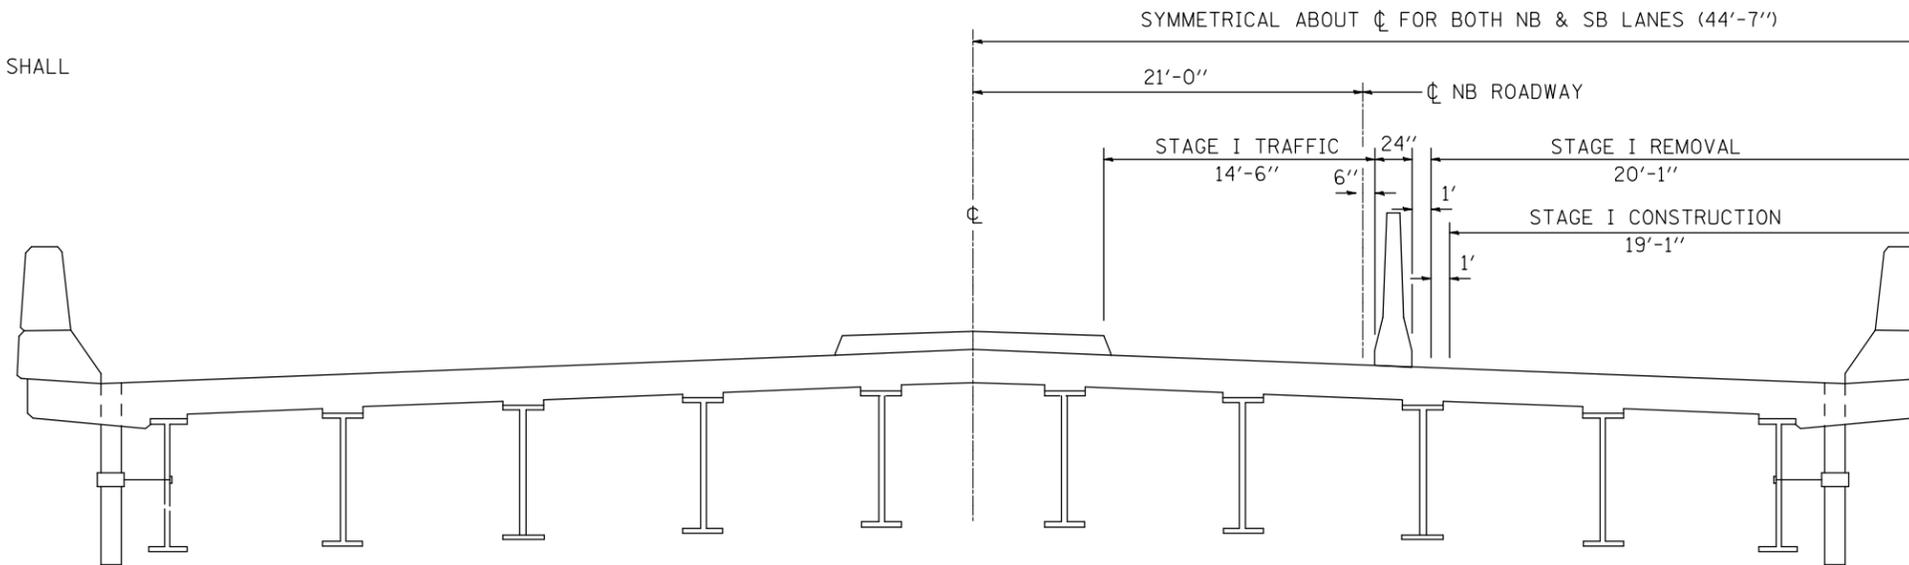


DETAIL NOTE(S): STAGING DETAILS SHOWN HEREIN ARE INTENDED TO BE USED IN ACCORDANCE WITH HIGHWAY STANDARD 701422-02 & 701423-03

STAGING IS INTENDED TO BE SYMMETRICAL ABOUT THE CENTERLINE FOR BOTH NB & SB LANES

ANY ADJUSTMENTS, VARIATIONS OR CHANGES IN THE TRAFFIC CONTROL SHALL BE CONSIDERED AS INCIDENTAL TO 701422-02 AND NO ADDITIONAL COMPENSATION SHALL BE ALLOWED

TYPICAL STAGING DETAILS SN 057-0202

STAGE II

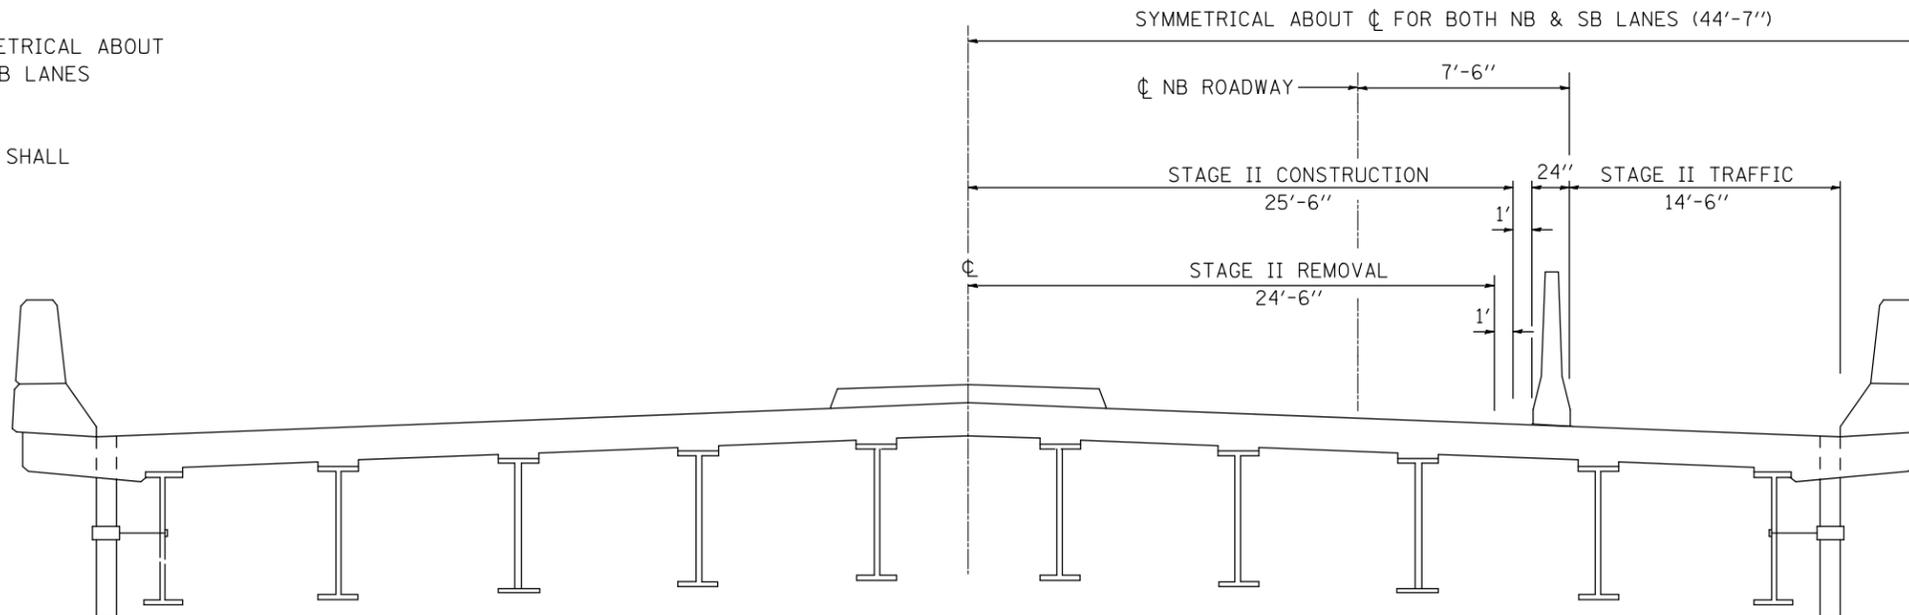

FILE NAME =	USER NAME = shererjm	DESIGNED - JMS	REVISED -
ct:\pw\work\p\dot\shererjm\dms83928\70781\Details.dgn		DRAWN - JMS	REVISED -
	PLOT SCALE = 100.0000' / IN.	CHECKED -	REVISED -
	PLOT DATE = 1/28/2009	DATE - 01/05/09	REVISED -

STATE OF ILLINOIS
DEPARTMENT OF TRANSPORTATION

STAGING DETAILS

N/A SHEET NO. 1 OF 1 SHEETS STA. N/A TO STA. N/A

F.A. RTE.	SECTION	COUNTY	TOTAL SHEETS	SHEET NO.
676	(9-1)BJR	MCLEAN	17	9
FED. ROAD DIST. NO. ILLINOIS FED. AID PROJECT			CONTRACT NO. 70731	