
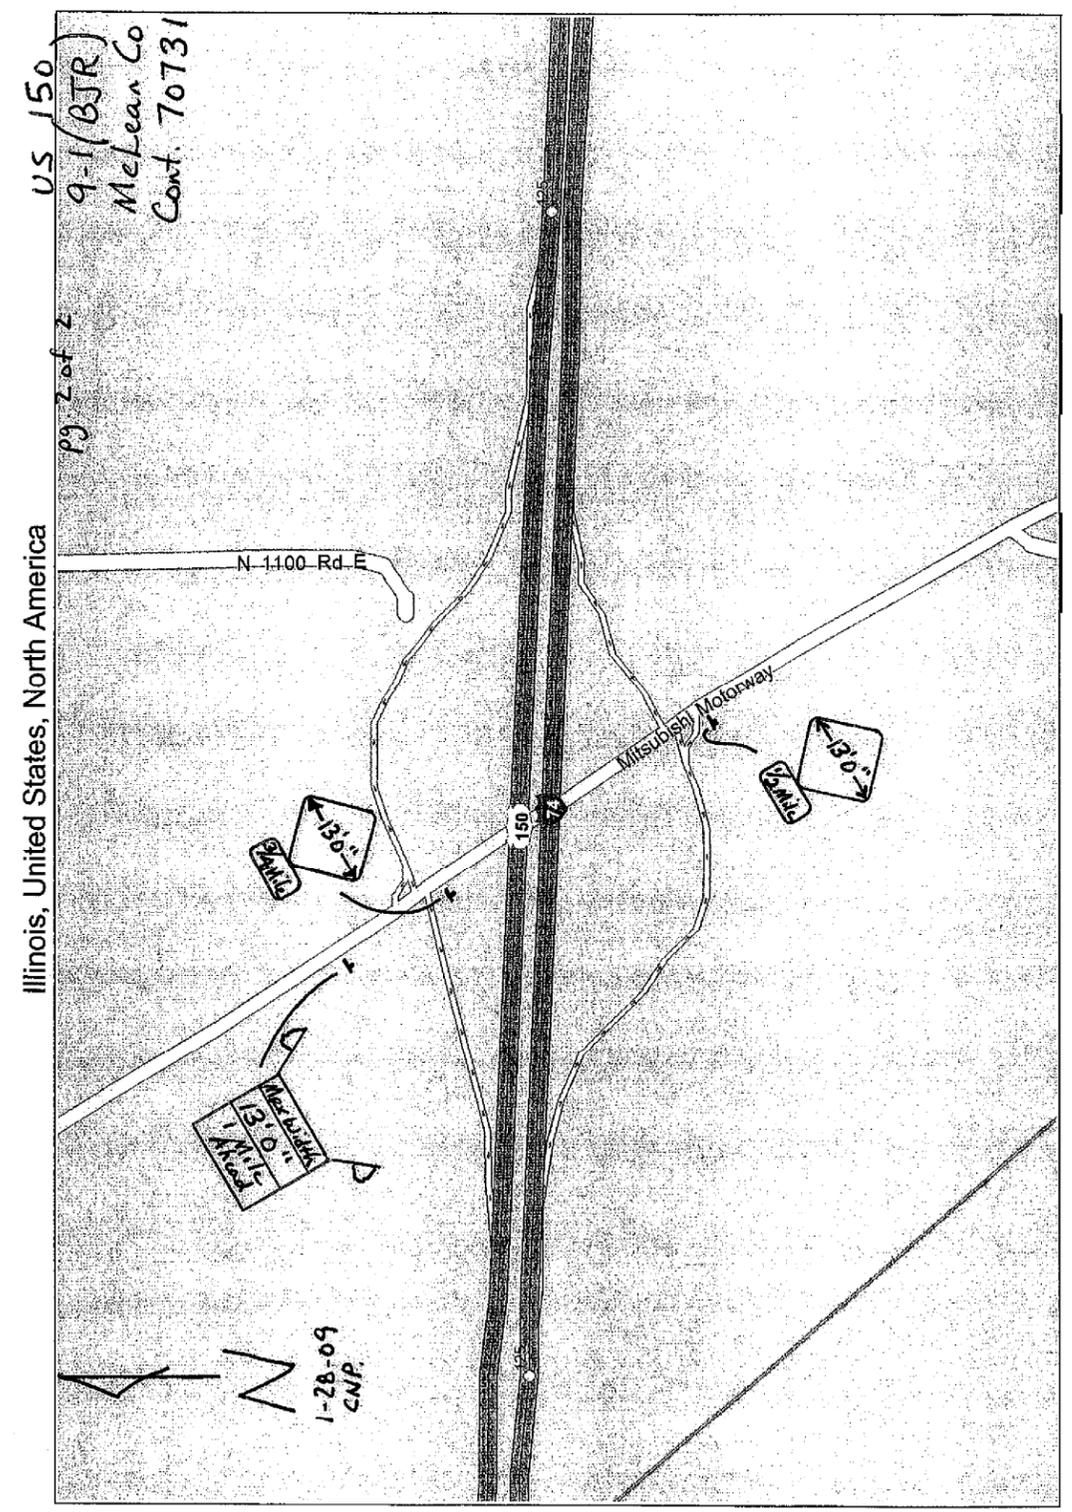


WIDTH RESTRICTION SIGN LOCATIONS

Max Width Detail

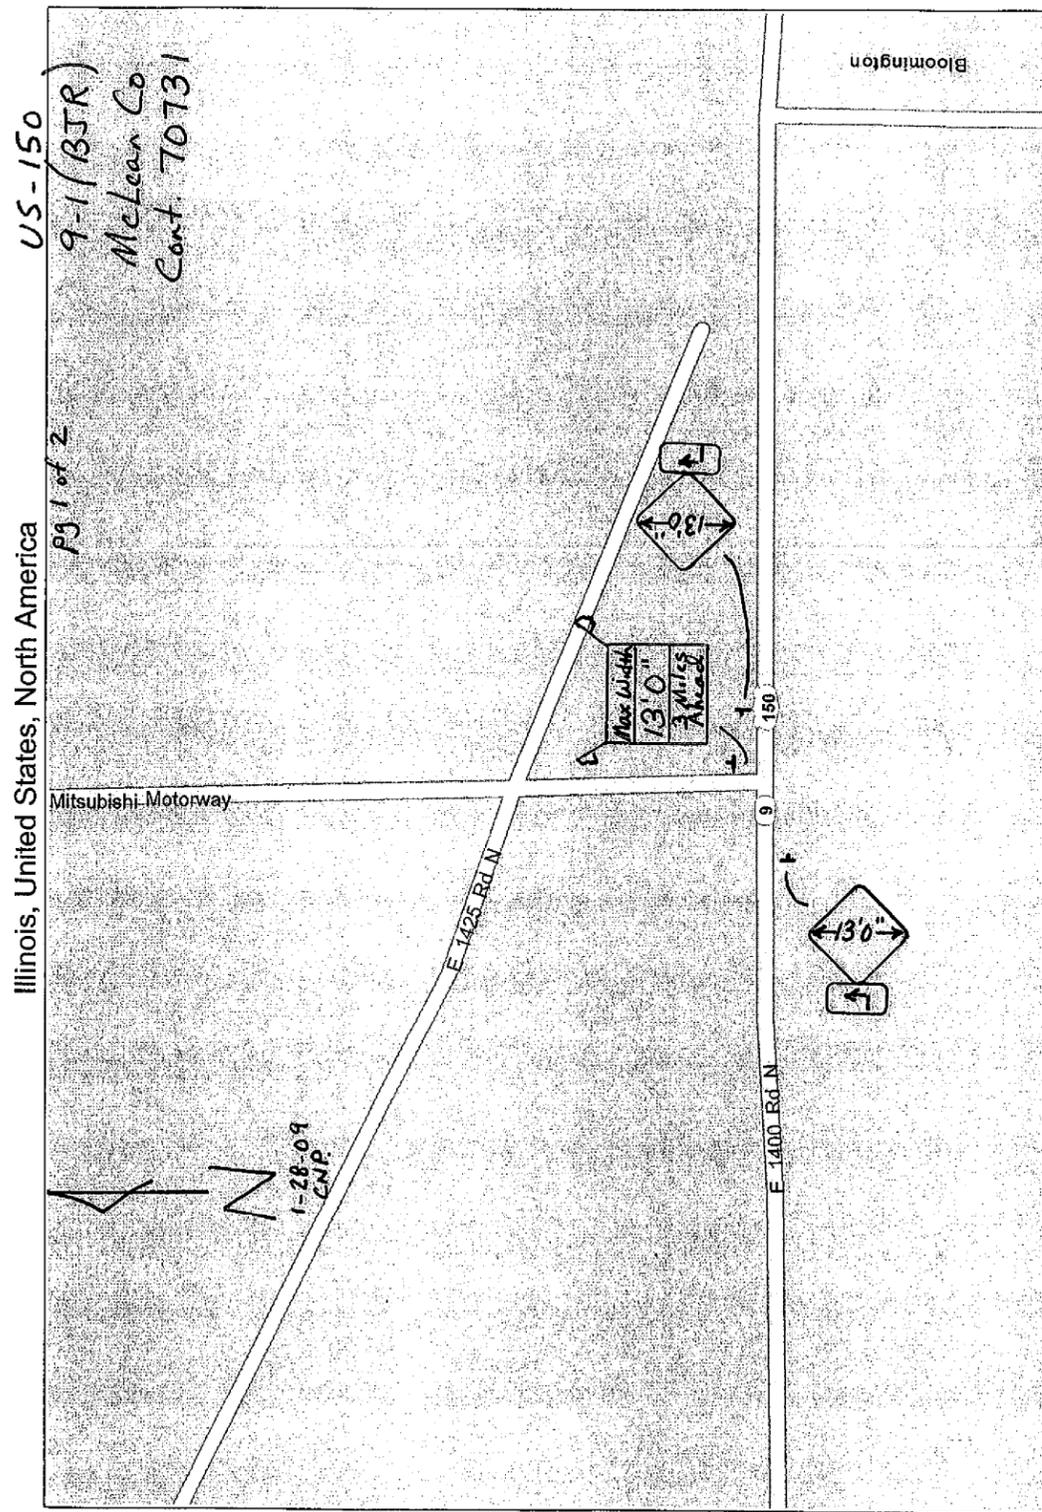

FILE NAME =	USER NAME = shererjm	DESIGNED - JMS	REVISED -
ct:\pw\work\p\dot\shererjm\dms83928\70731\Details.dgn		DRAWN - JMS	REVISED -
	PLOT SCALE = 100.0000' / IN.	CHECKED -	REVISED -
	PLOT DATE = 1/28/2009	DATE - 01/05/09	REVISED -

**STATE OF ILLINOIS
DEPARTMENT OF TRANSPORTATION**

WIDTH RESTRICTION SIGNING		
N/A	SHEET NO. 1 OF 1 SHEETS	STA. N/A TO STA. N/A

F.A. RTE.	SECTION	COUNTY	TOTAL SHEETS	SHEET NO.
676	(9-1)BJR	MCLEAN	17	10
CONTRACT NO. 70731				
FED. ROAD DIST. NO. ILLINOIS FED. AID PROJECT				