


DATE	
BY	
FINAL SURVEY	
NOTE BOOK	
NO. TO BOOK	
AREAS CHECKED	
AREAS CHECKED	

DATE	
BY	
ORIGINAL SURVEY	
NOTE BOOK	
NO. TO BOOK	
AREAS CHECKED	
AREAS CHECKED	

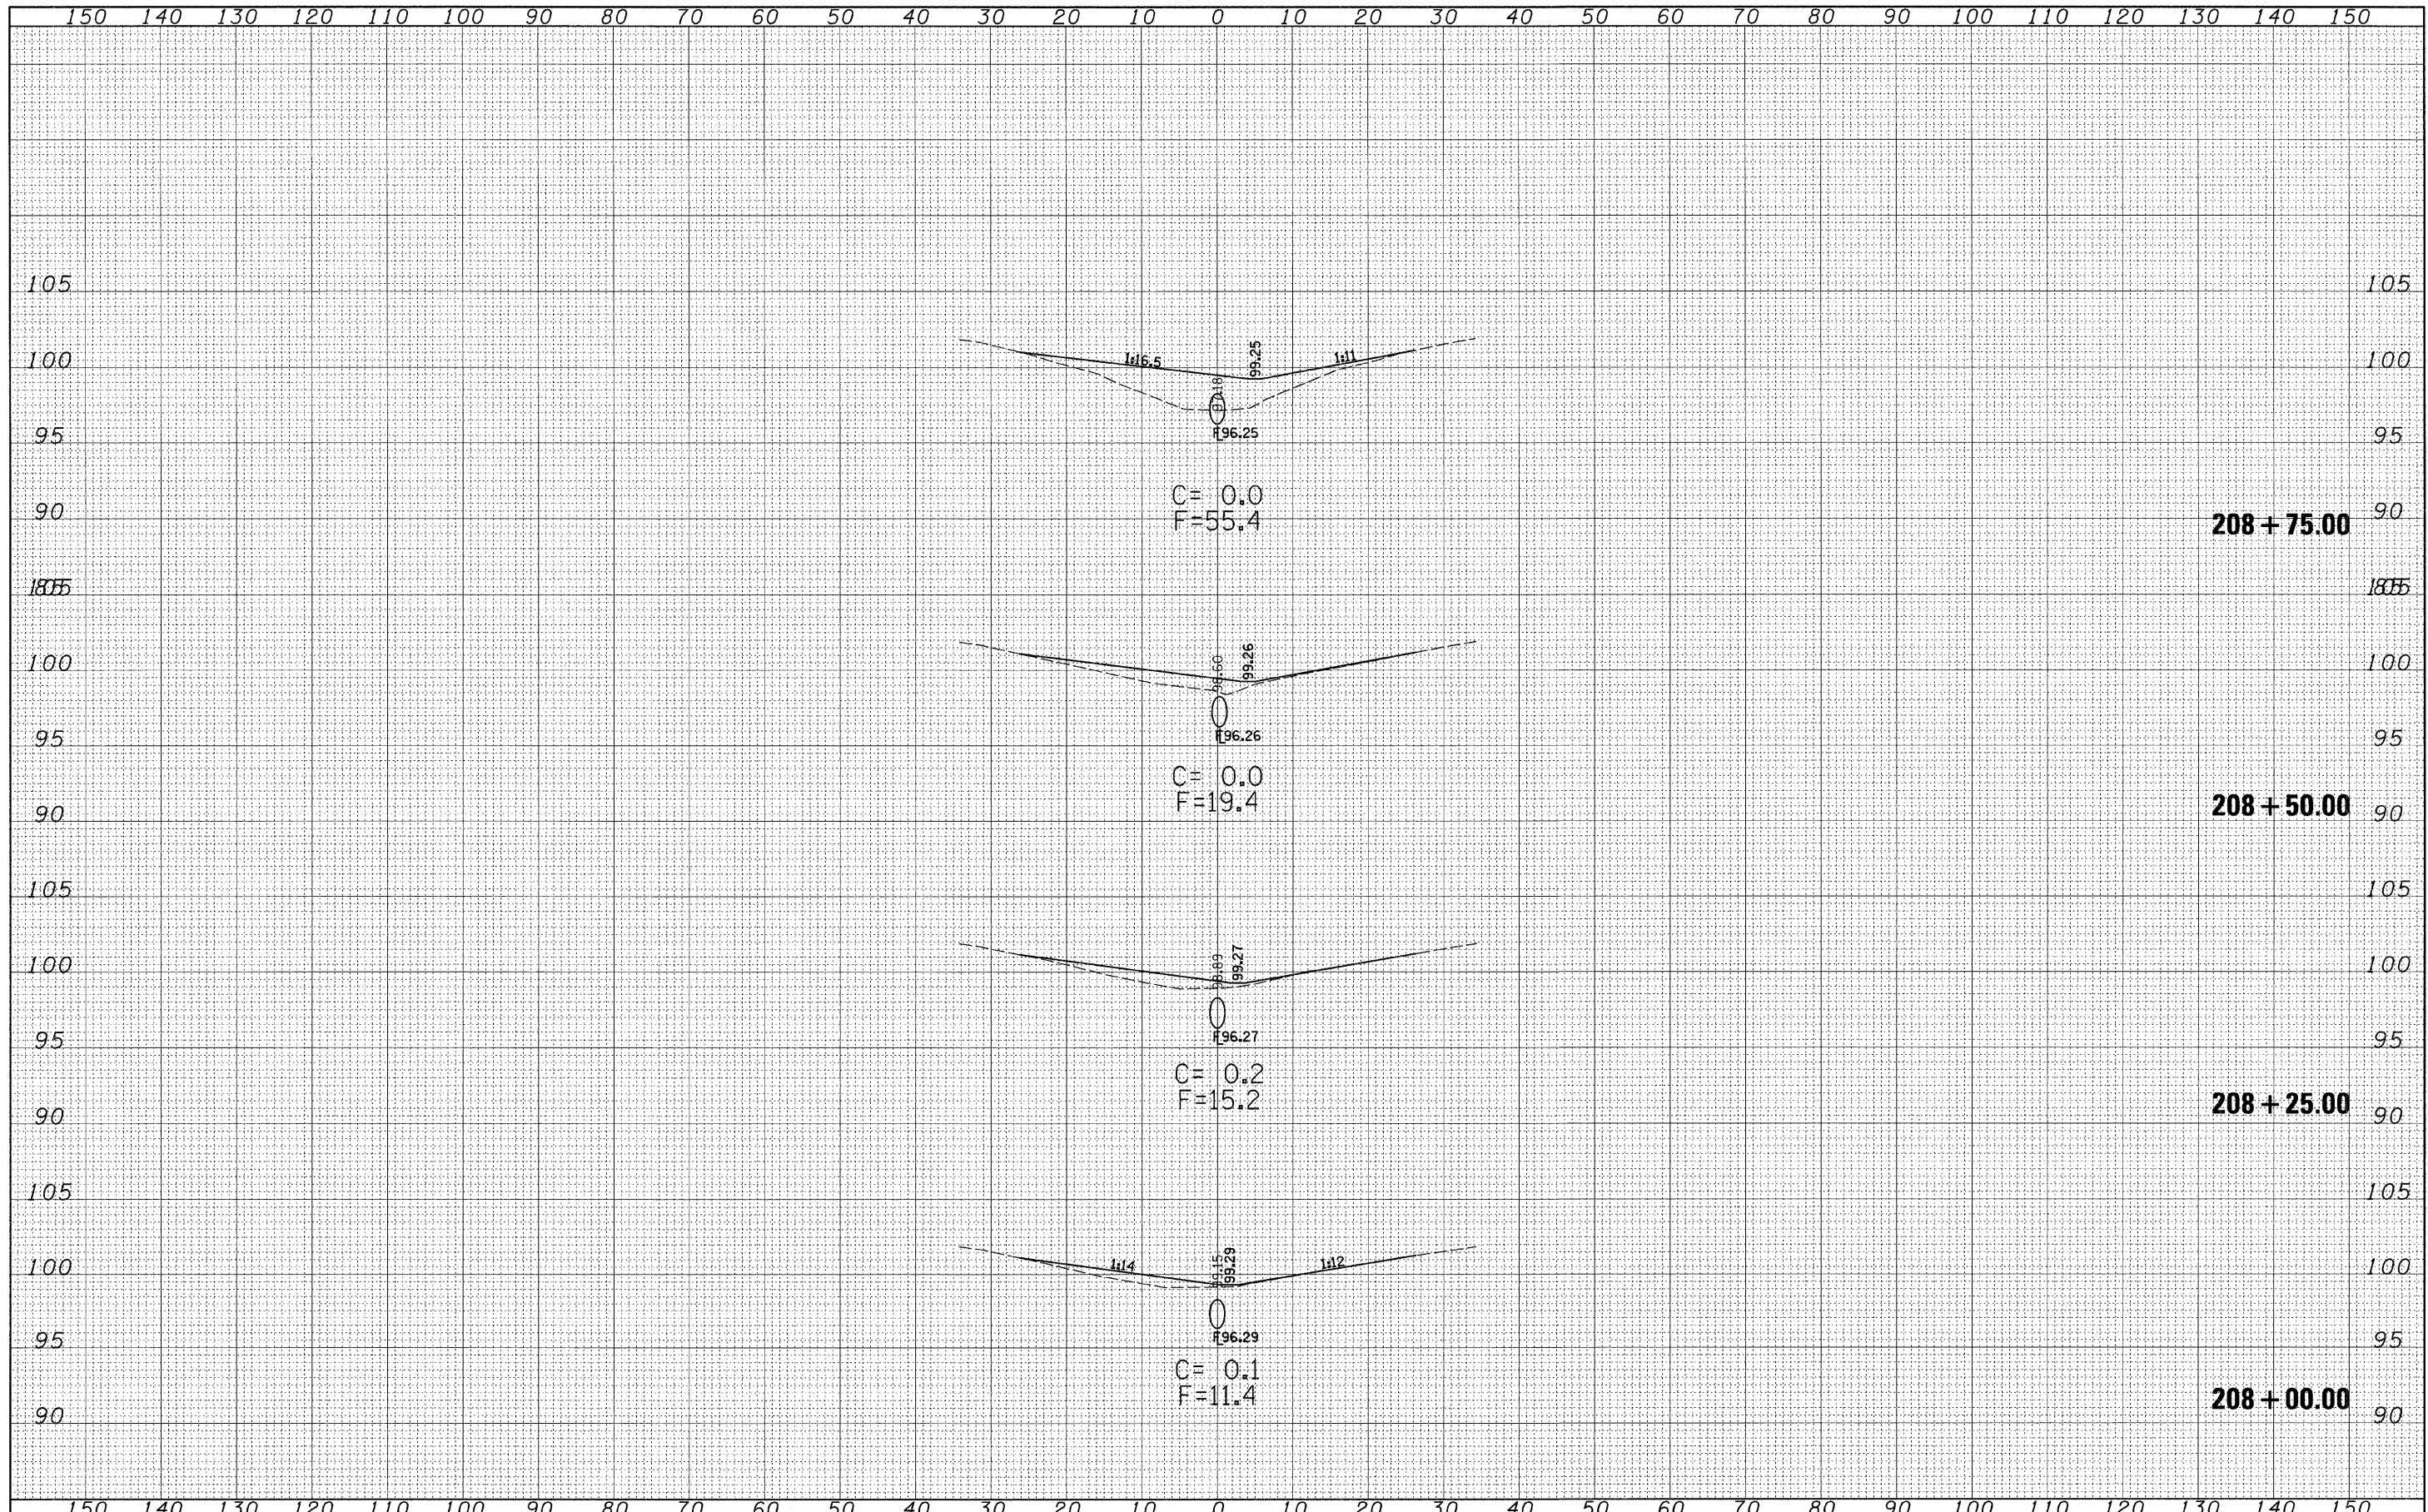

FILE NAME =	USER NAME = deivisonjl	DESIGNED - JLD	REVISED -	<b>STATE OF ILLINOIS</b> <b>DEPARTMENT OF TRANSPORTATION</b>	<b>CROSS SECTIONS</b> <b>S.N. 026-0074</b>	F.A.I. RTE.	SECTION	COUNTY	TOTAL SHEETS	SHEET NO.
cr:\pwork\pwork\DOT\DAVISONJL\dms36538\vs074sheet_74313.dgn	DRAWN - JLD	REVISED -	70			DT SAFETY 2009-1	FAYETTE	100	61	
PLOT SCALE = 10.0000' / IN.	CHECKED -	REVISED -	CONTRACT NO. 74313							
PLOT DATE = 1/20/2009	DATE -	REVISED -	FED. ROAD DIST. NO. ILLINOIS FED. AID PROJECT							
SCALE: 10:5					SHEET NO. 4 OF 5 SHEETS		STA. 208+00.00 TO STA. 208+75.00			