
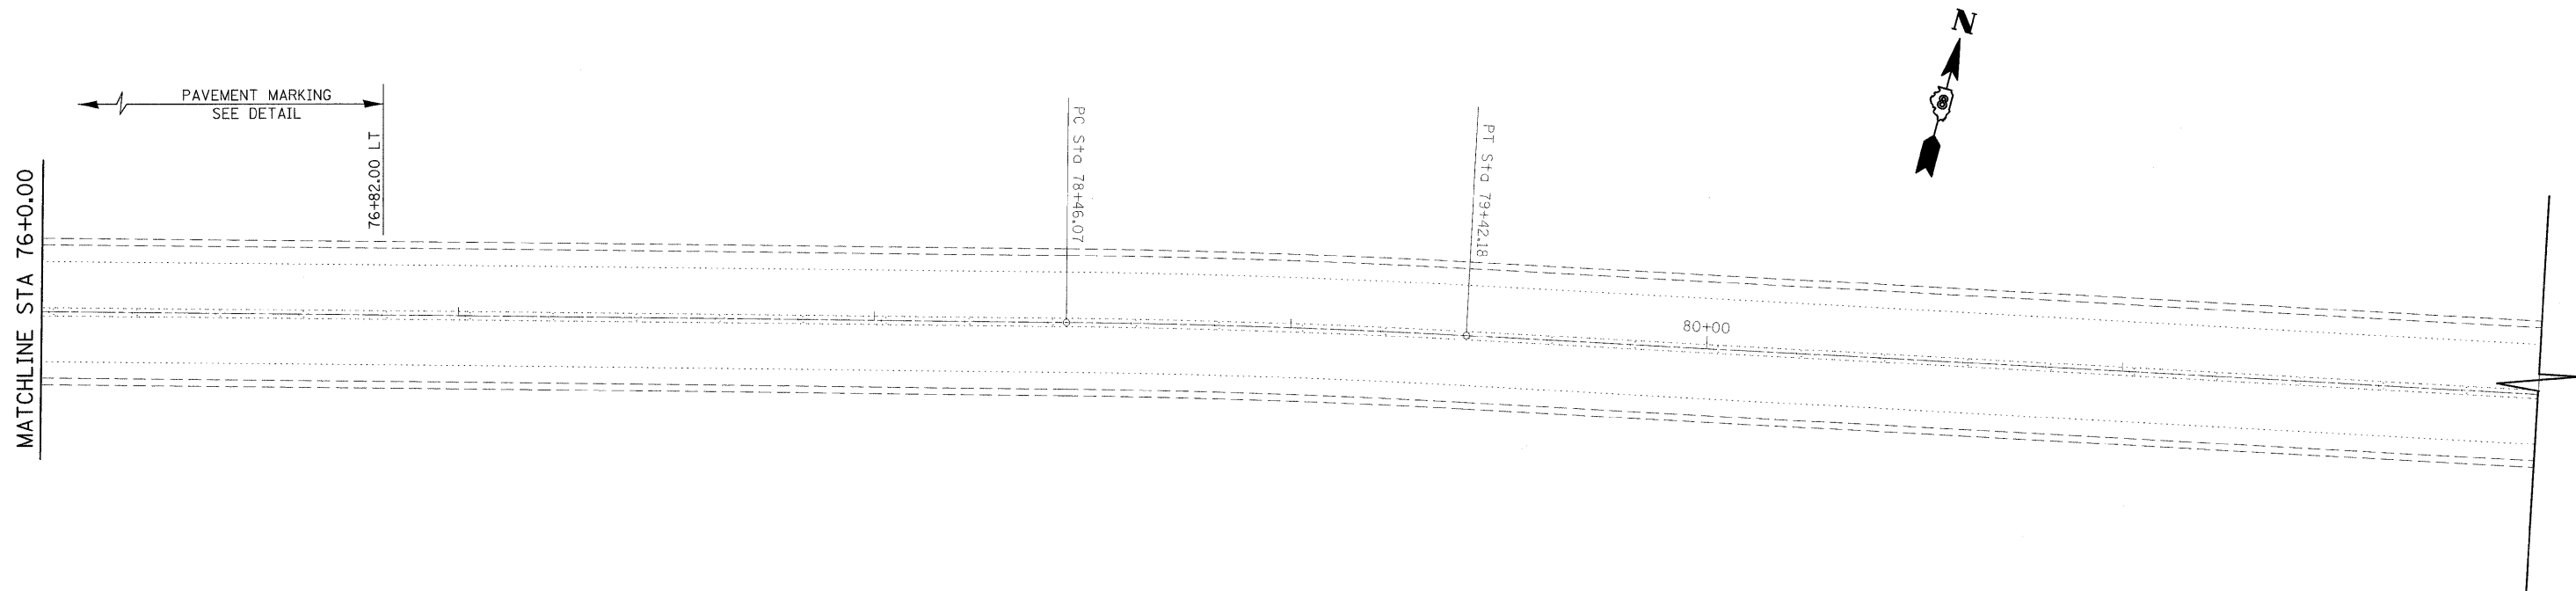


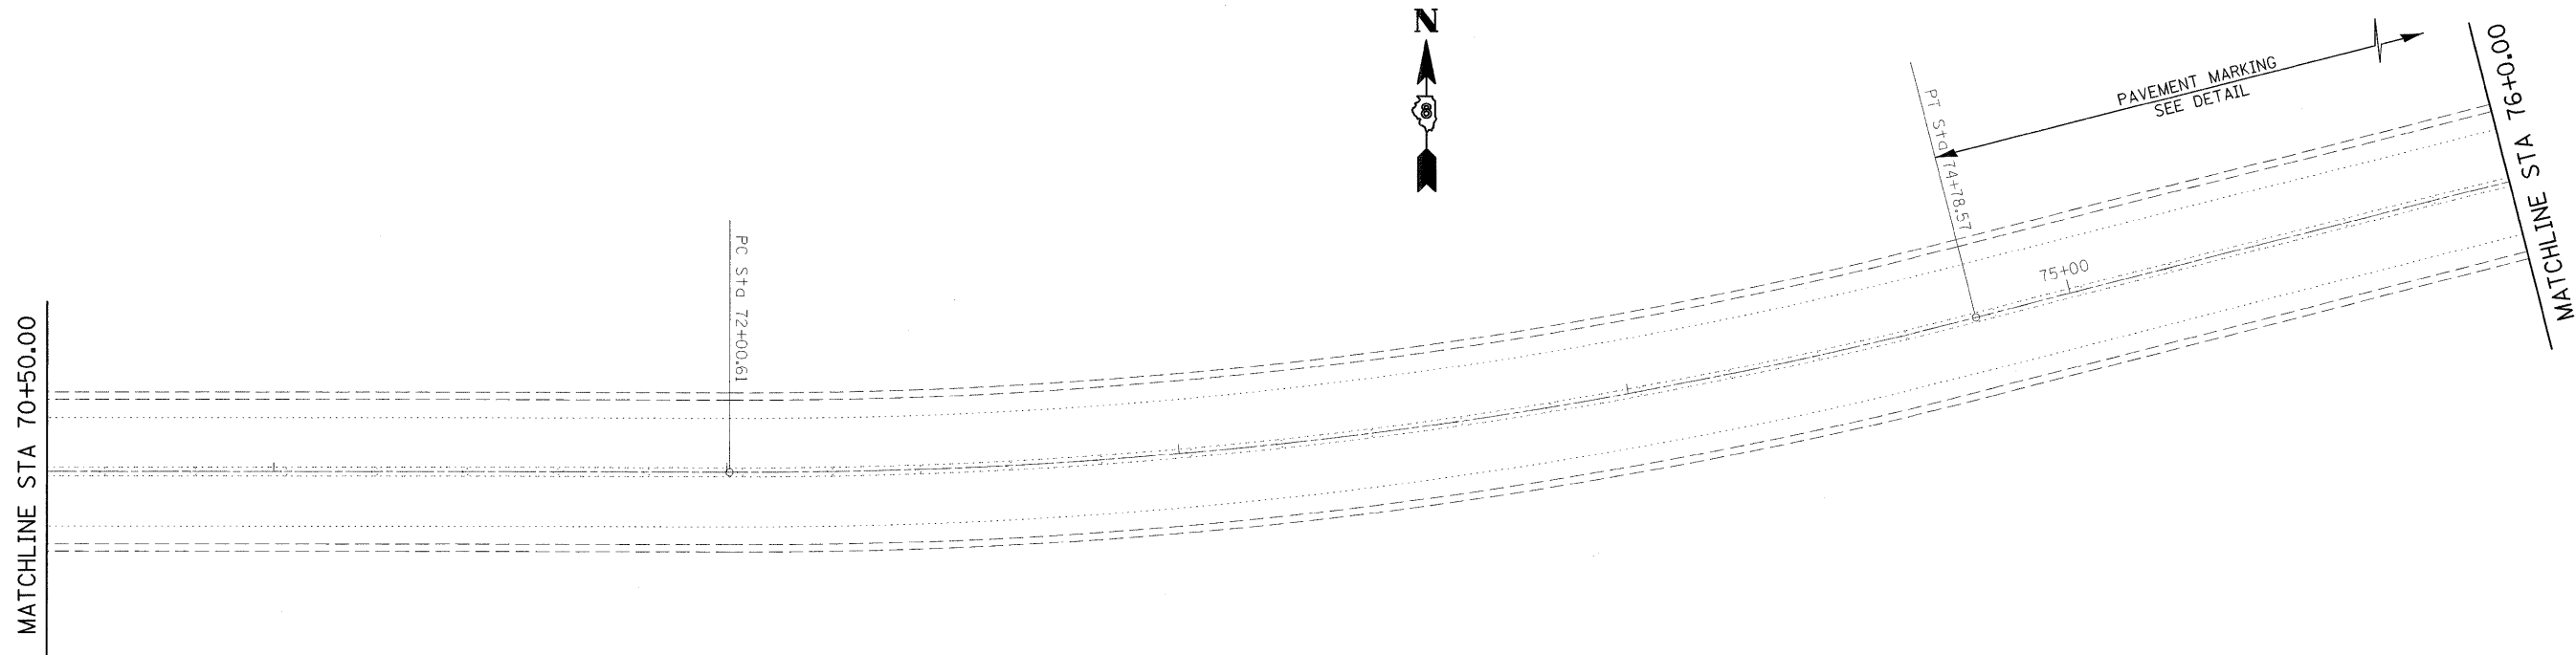

FILE NAME = c:\pwork\pwork\gelinh\ad0123580\0876001-plan.dgn	USER NAME = gelinh	DESIGNED - ---	REVISED - ---	STATE OF ILLINOIS DEPARTMENT OF TRANSPORTATION	PAVEMENT MARKING SHEET					F.A.J. RTE.	SECTION	COUNTY	TOTAL SHEETS	SHEET NO.
	PLOT SCALE = 20.0000 ' / IN.	CHECKED - ---	REVISED - ---							9105	119-I-1	MADISON	9	7
	PLOT DATE = 2/5/2009	DATE - ---	REVISED - ---							CONTRACT NO. 76D01				
										ILLINOIS FED. AID PROJECT				
						SCALE: 1" = 20"	SHEET NO. __ OF ___ SHEETS	STA. 70+50.00 TO STA. 82+00.00						