
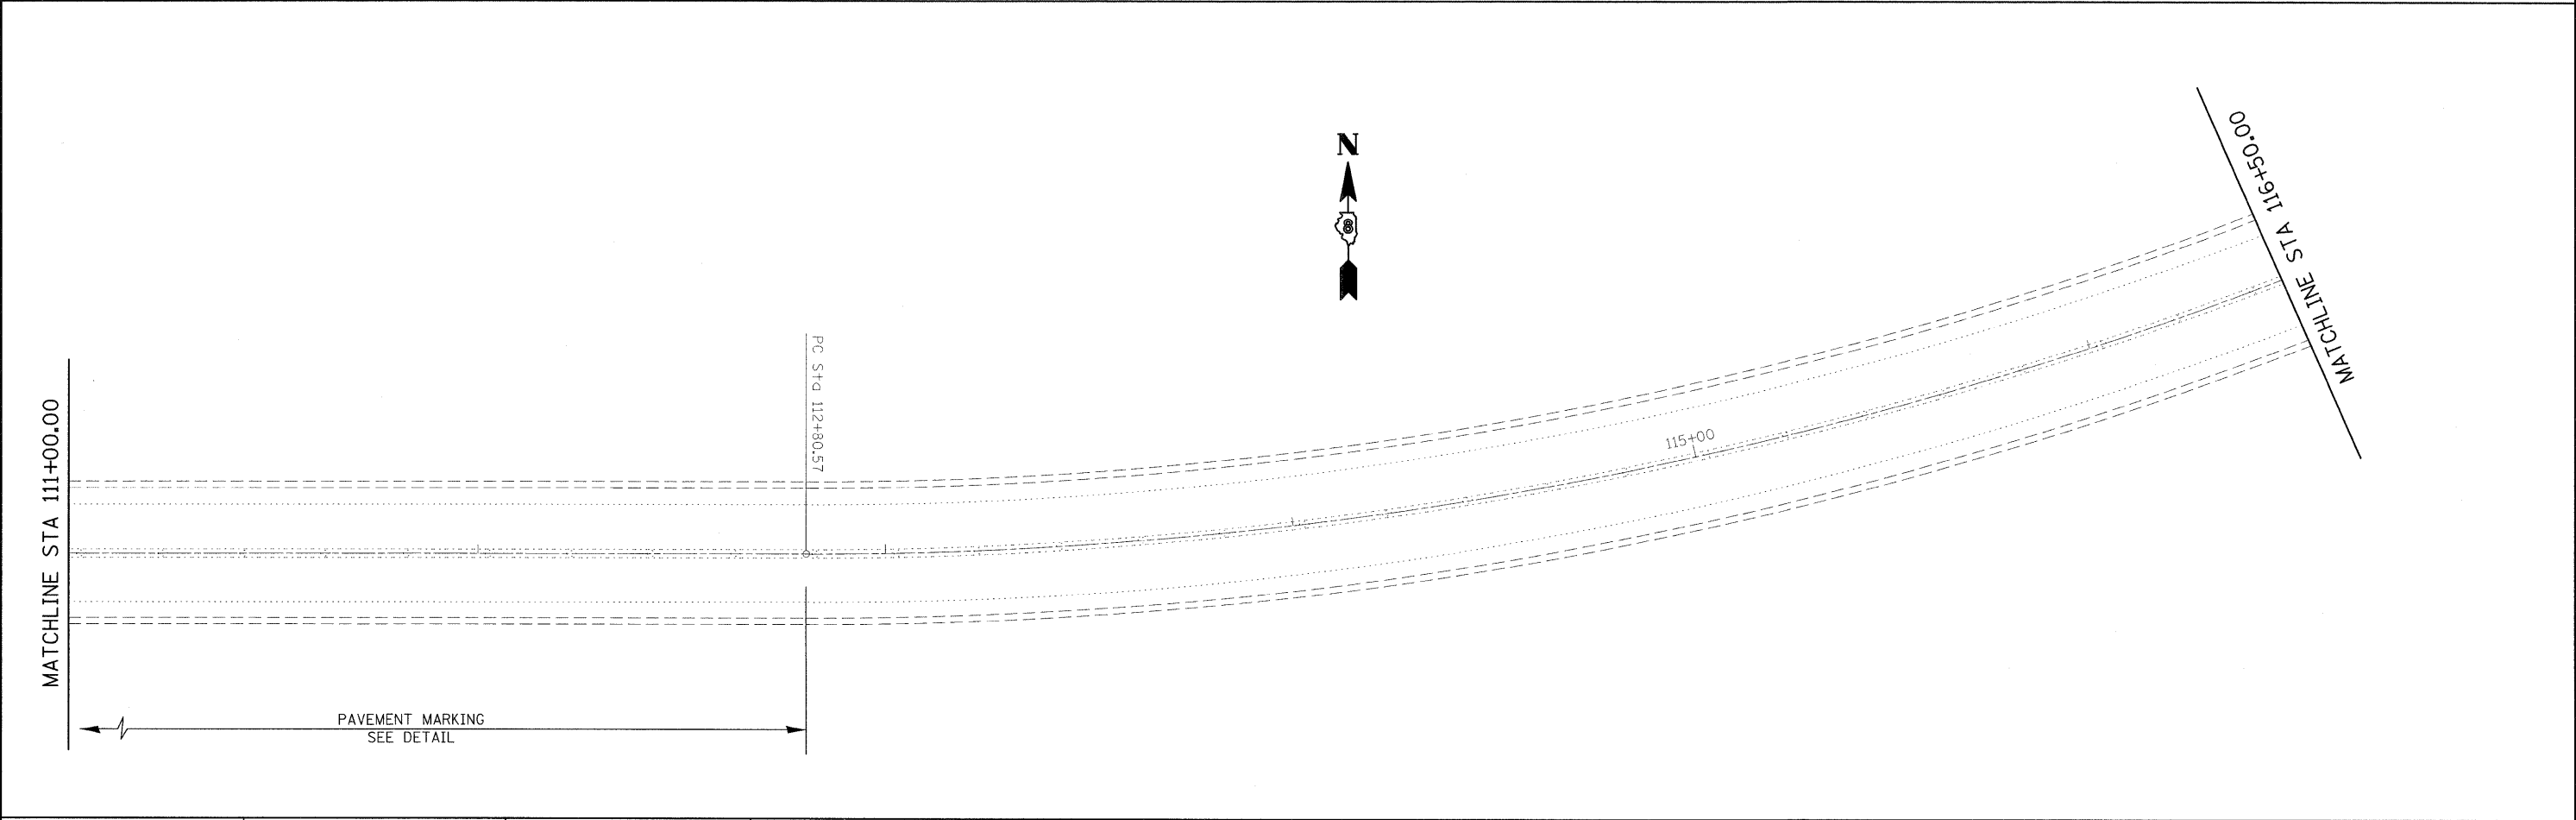


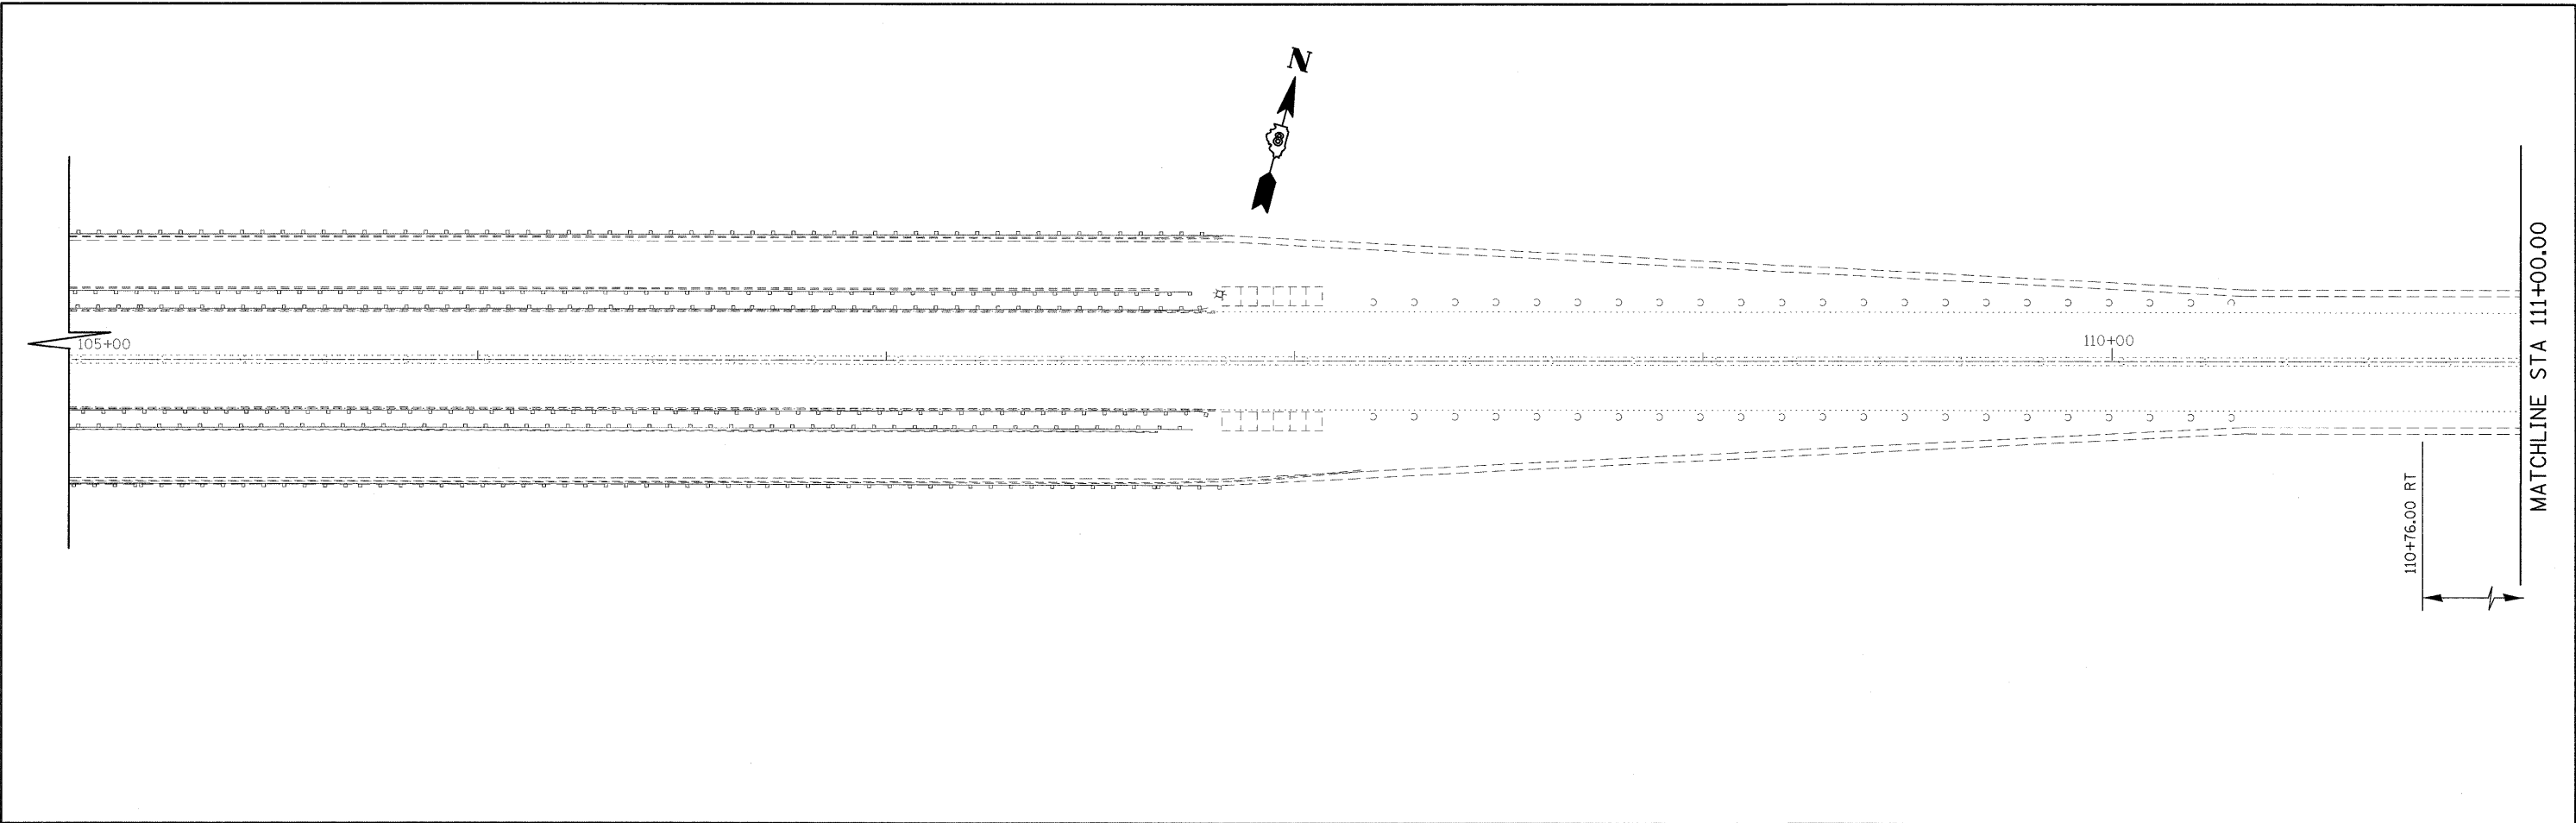

FILE NAME =		USER NAME = gelinh	DESIGNED - ---	REVISED - ---	STATE OF ILLINOIS DEPARTMENT OF TRANSPORTATION	PAVEMENT MARKING SHEET				F.A.U. RTE.	SECTION	COUNTY	TOTAL SHEETS	SHEET NO.
c:\pw\work\pwidot\gelinh\d0123580\0876001-plan.dgn		DRAWN ---	REVISED ---			9105	119-I-1	MADISON	9	8				
PLOT SCALE = 20.0000' / IN.		CHECKED ---	REVISED ---			CONTRACT NO. 76D01								
PLOT DATE = 2/5/2009		DATE ---	REVISED ---			ILLINOIS FED. AID PROJECT								
						SCALE: 1" = 20"	SHEET NO. __ OF __ SHEETS	STA. 105+00.00 TO STA. 116+50.00						