


ROUTE	SECTION	COUNTY	SHEET	TOTAL SHEETS
60	07-00172-00-BR	STEPHENSON	31	30
FED. ROAD DIST. NO. 7		ILLINOIS FED. AID PROJECT		

5'  
SCALE 5'

DATE	BY
SURVEYED	PLOTTED
NOTE BOOK	AREAS CHECKED
NO.	

DATE	BY
SURVEYED	PLOTTED
NOTE BOOK	AREAS CHECKED
NO.	

PLOT DATE = #M/#Y  
 PLOT SCALE = #SCALE#  
 USER NAME = #USER#

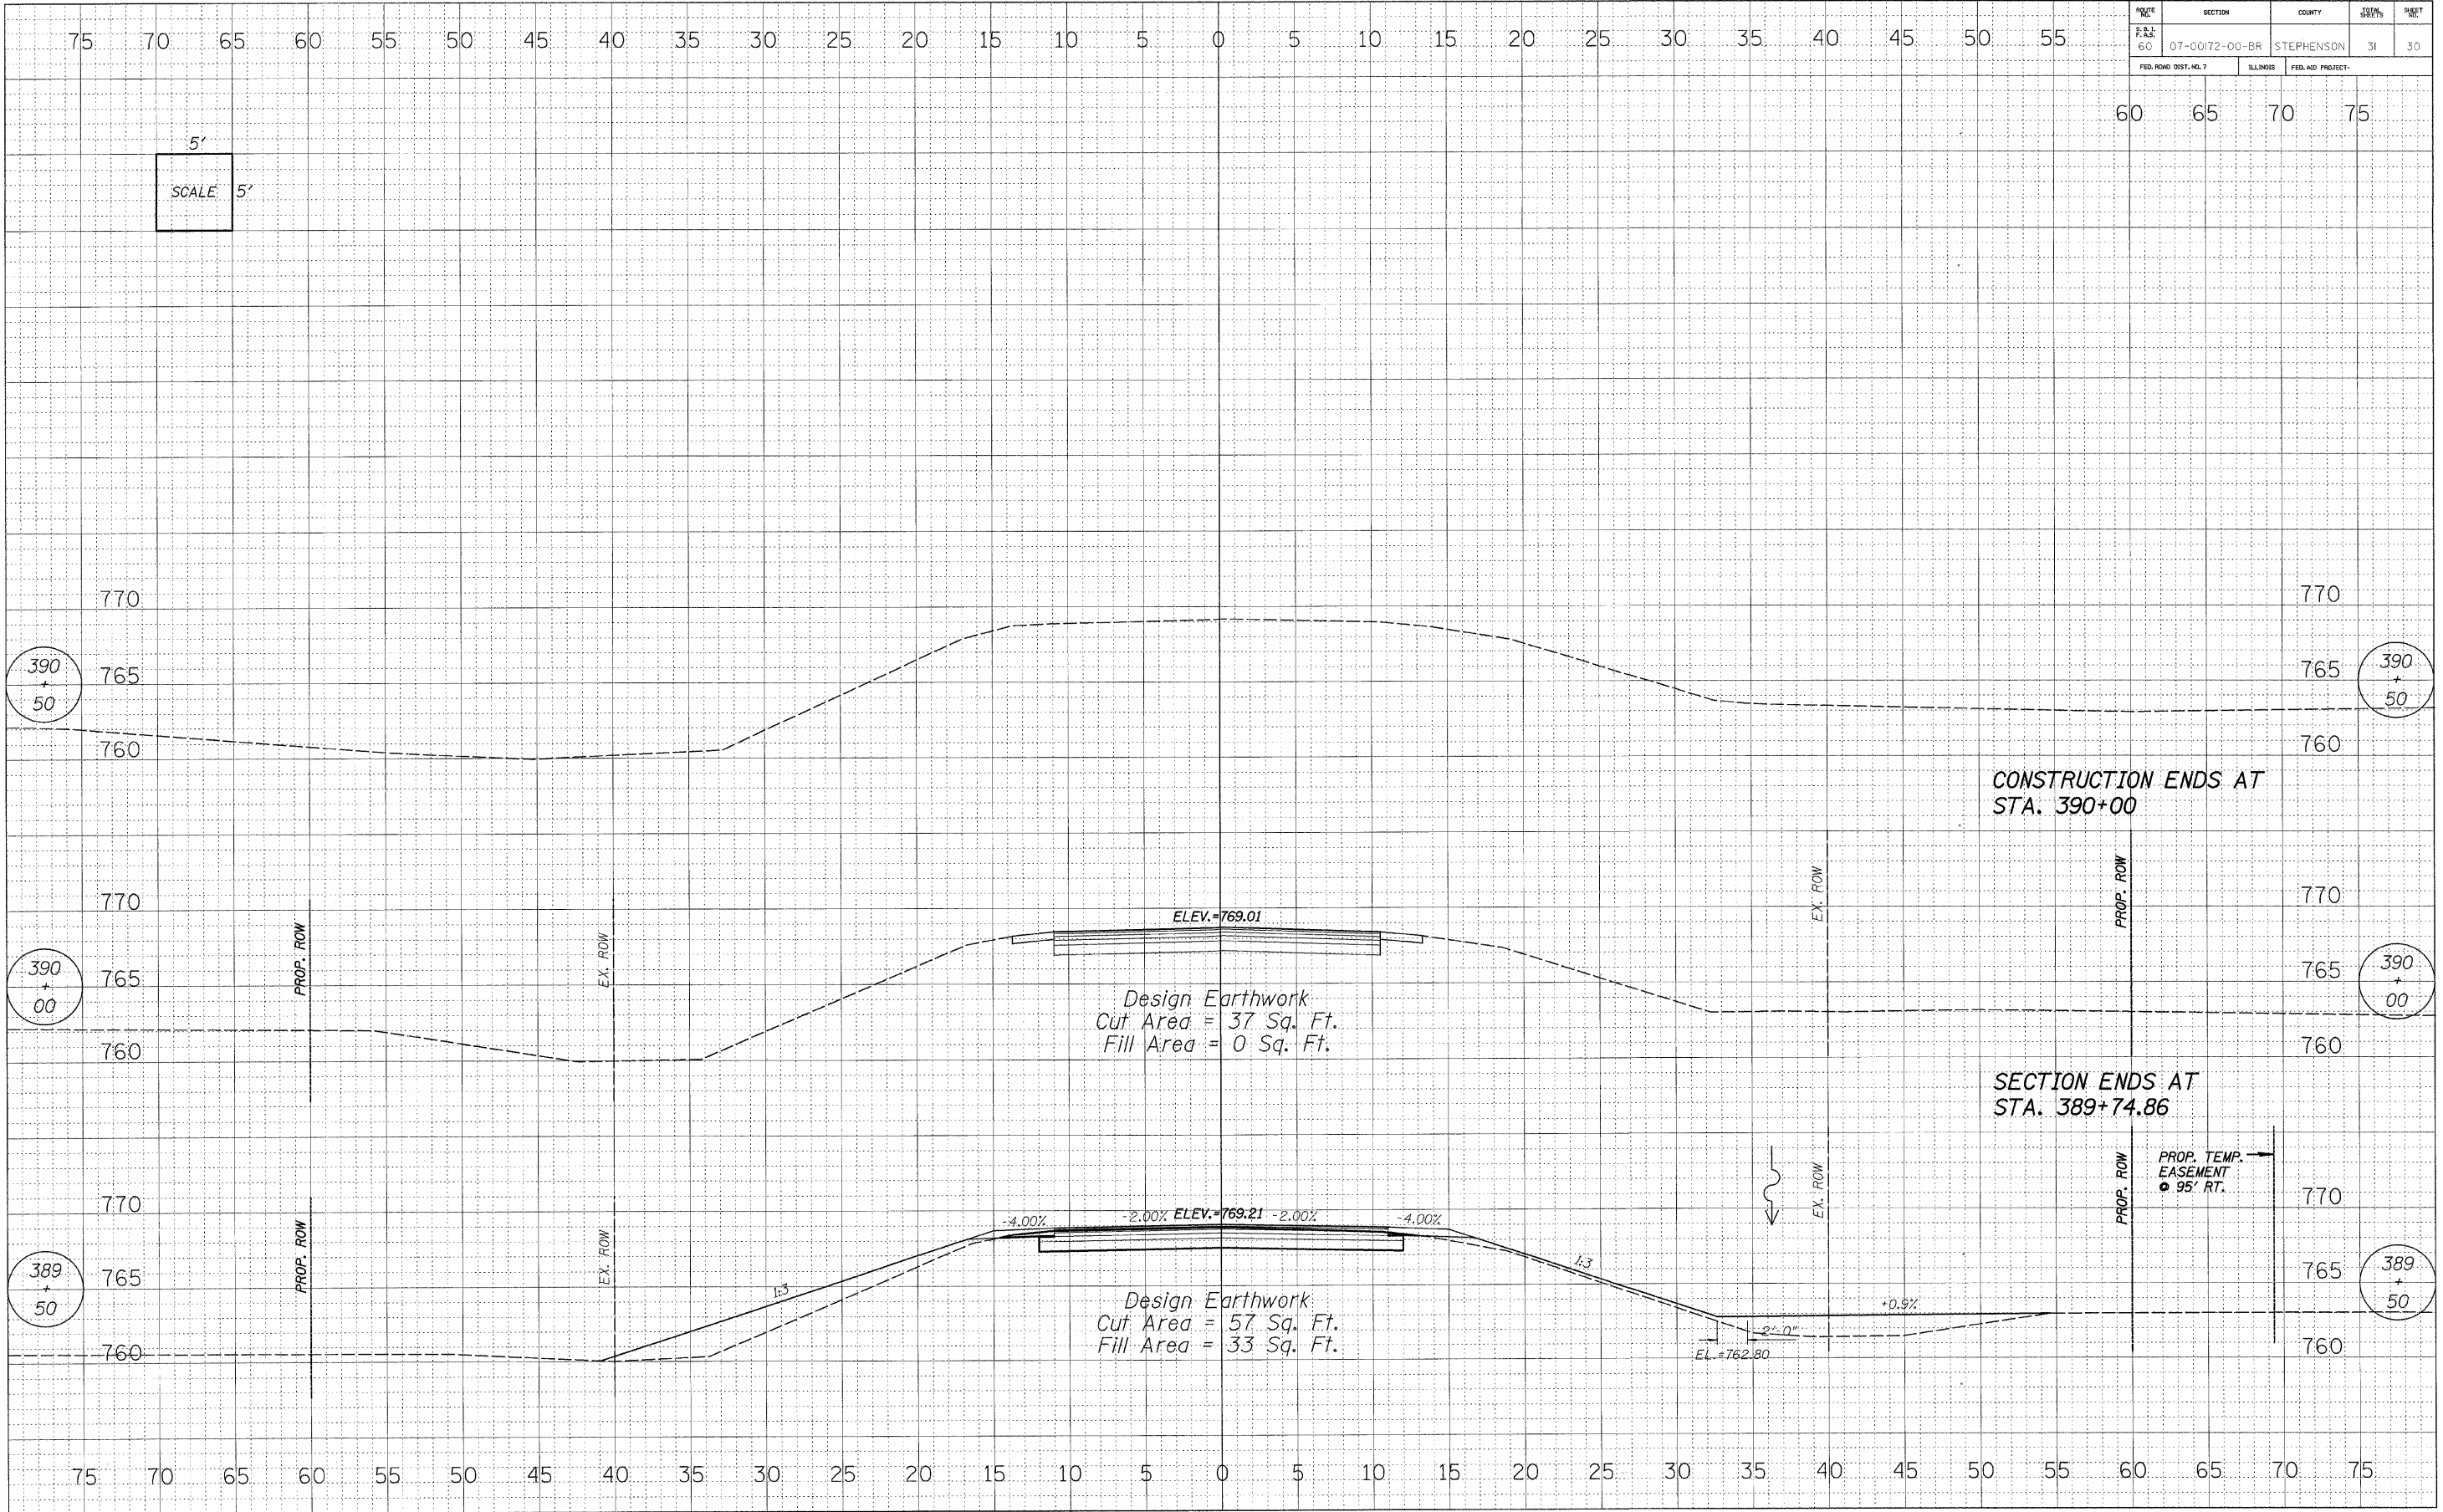

**CEDARVILLE ROAD**