

NORTH EDGE OF APPROACH PAVEMENT

Location	Station	Offset	Theoretical Grade Elevations
Bk E. Abutment	2106.15	-16.67	606.65
A	2116.15	-16.67	606.80
B	2126.15	-16.67	606.96
End E. App. Pvmnt.	2136.15	-16.67	607.17

NORTH EDGE OF ROADWAY PAVEMENT

Location	Station	Offset	Theoretical Grade Elevations
Bk E. Abutment	2103.46	-12.00	606.67
A	2113.46	-12.00	606.89
B	2123.46	-12.00	607.13
End E. App. Pvmnt.	2133.46	-12.00	607.38

PROFILE GRADE LINE


Location	Station	Offset	Theoretical Grade Elevations
Bk E. Abutment	2096.53	0.00	606.69
A	2106.53	0.00	606.93
B	2116.53	0.00	607.17
End E. App. Pvmnt.	2126.53	0.00	607.43

SOUTH EDGE OF ROADWAY PAVEMENT

Location	Station	Offset	Theoretical Grade Elevations
Bk E. Abutment	2089.60	12.00	606.35
A	2099.60	12.00	606.56
B	2109.60	12.00	606.78
End E. App. Pvmnt.	2119.60	12.00	607.01

SOUTH EDGE OF APPROACH PAVEMENT

Location	Station	Offset	Theoretical Grade Elevations
Bk E. Abutment	2086.91	16.67	606.20
A	2096.91	16.67	606.34
B	2106.91	16.67	606.50
End E. App. Pvmnt.	2116.91	16.67	606.65

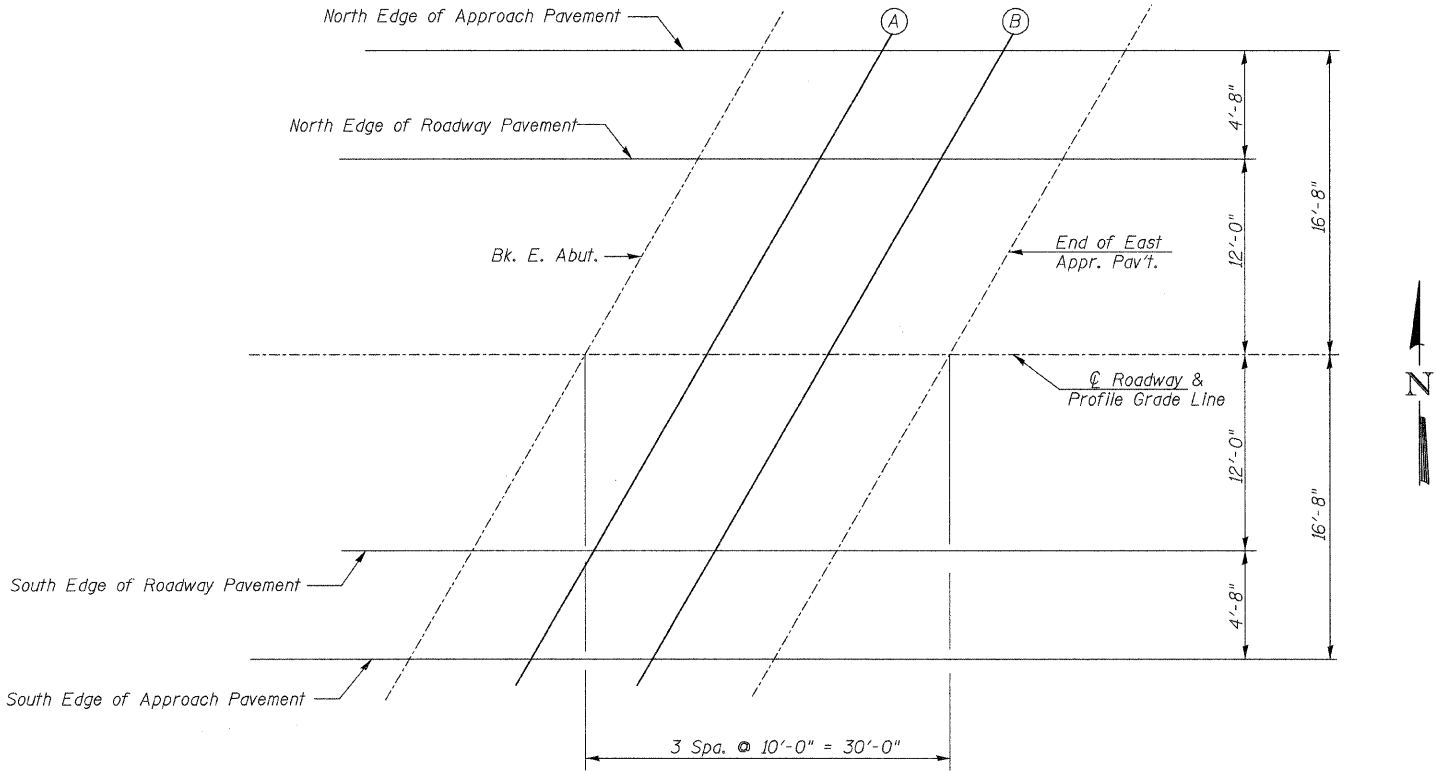

PLAN EAST APPROACH PAVEMENT

TOP OF EAST APPROACH
PAVEMENT ELEVATIONS